 



DIST.	COUNTY	ROUTE	POST MILES TOTAL PROJECT	SHEET NO.	TOTAL SHEETS
04	Alameda	24,260	R5.9/R6.2, R0.0/R0.5,R0.9/R1.9	8	100

  
 REGISTERED STRUCTURAL ENGINEER      DATE 02-26-08  
 ARIF H. SHAMIM  
 No. S-4711  
 Exp. 12/31/08  
 STRUC  
 STATE OF CALIFORNIA

11-24-08  
PLANS APPROVAL DATE

The State of California or its officers or agents shall not be responsible for the accuracy or completeness of electronic copies of this plan sheet.

STV Incorporated  
 9130 Anaheim Place, Suite 210  
 Rancho Cucamonga, CA 91730

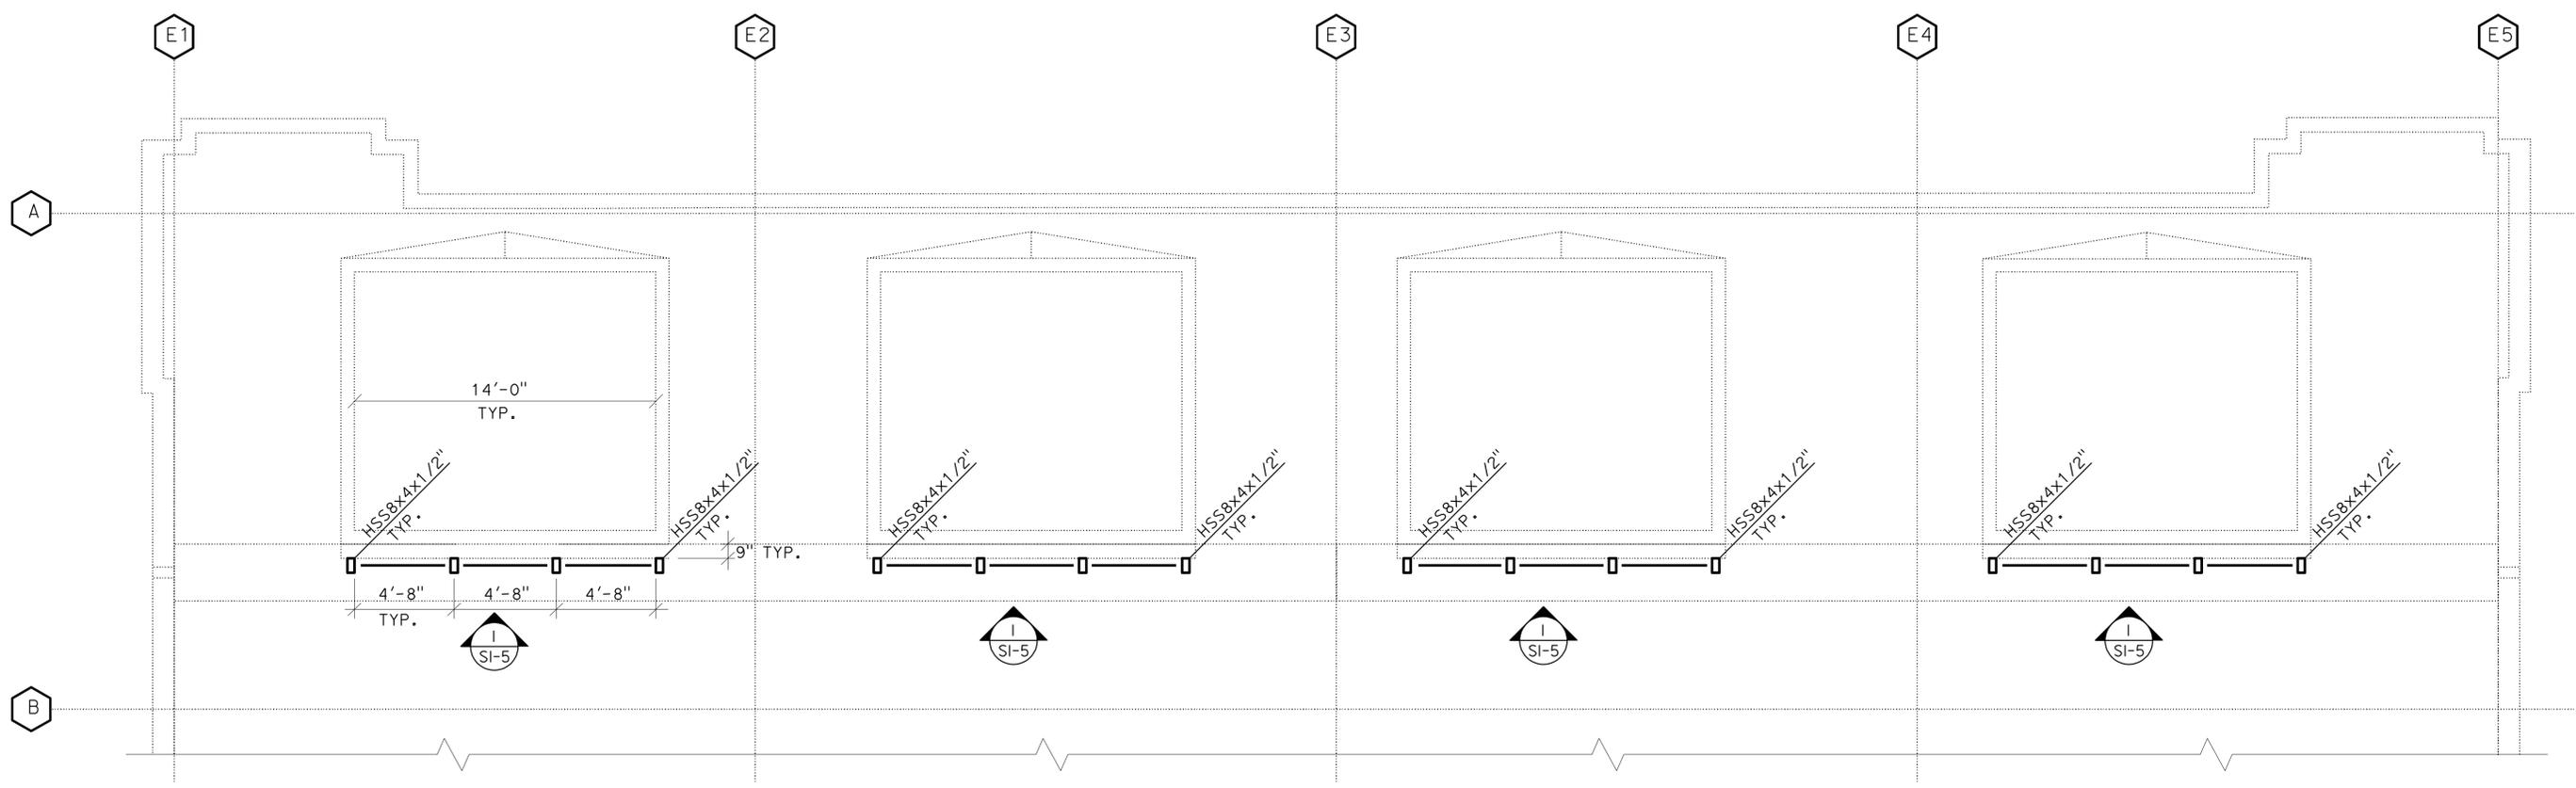

**1** ROOF PLAN (OPTION #1)  
 S1-1 EAST PORTAL BUILDING

SCALE 1/4" = 1'-0"  
 4' 0' 4' 8'

DESIGN	BY R. NAFAR	CHECKED A. SHAMIM
DETAILS	BY R. NAFAR	CHECKED A. SHAMIM
QUANTITIES	BY	CHECKED

PREPARED FOR THE  
**STATE OF CALIFORNIA**  
 DEPARTMENT OF TRANSPORTATION  
 DIVISION OF ENGINEERING SERVICES  
 ELECTRICAL-MECHANICAL-WATER  
 AND  
 WASTEWATER DESIGN

BRIDGE NO. VARIES  
 POST MILE VARIES  
**SCADA SYSTEM UPGRADE: POSEY / WEBSTER STREET TUBES AND CALDECOTT TUNNEL**  
 CALDECOTT BORES 1 & 2  
 EAST PORTAL BUILDING ROOF PLAN (OPTION #1)

SHEET OF  
**S1-1** 95