




ATTACHMENT 10-30A

DIST	COUNTY	ROUTE	POST MILES TOTAL PROJECT	SHEET No	TOTAL SHEETS
02	Sha	5			
REGISTERED CIVIL ENGINEER X DATE					
PLANS APPROVAL DATE					
<small>The State of California or its officers or agents shall not be responsible for the accuracy or completeness of electronic copies of this plan sheet.</small>					
To get to the Caltrans web site, go to: http://www.dot.ca.gov					

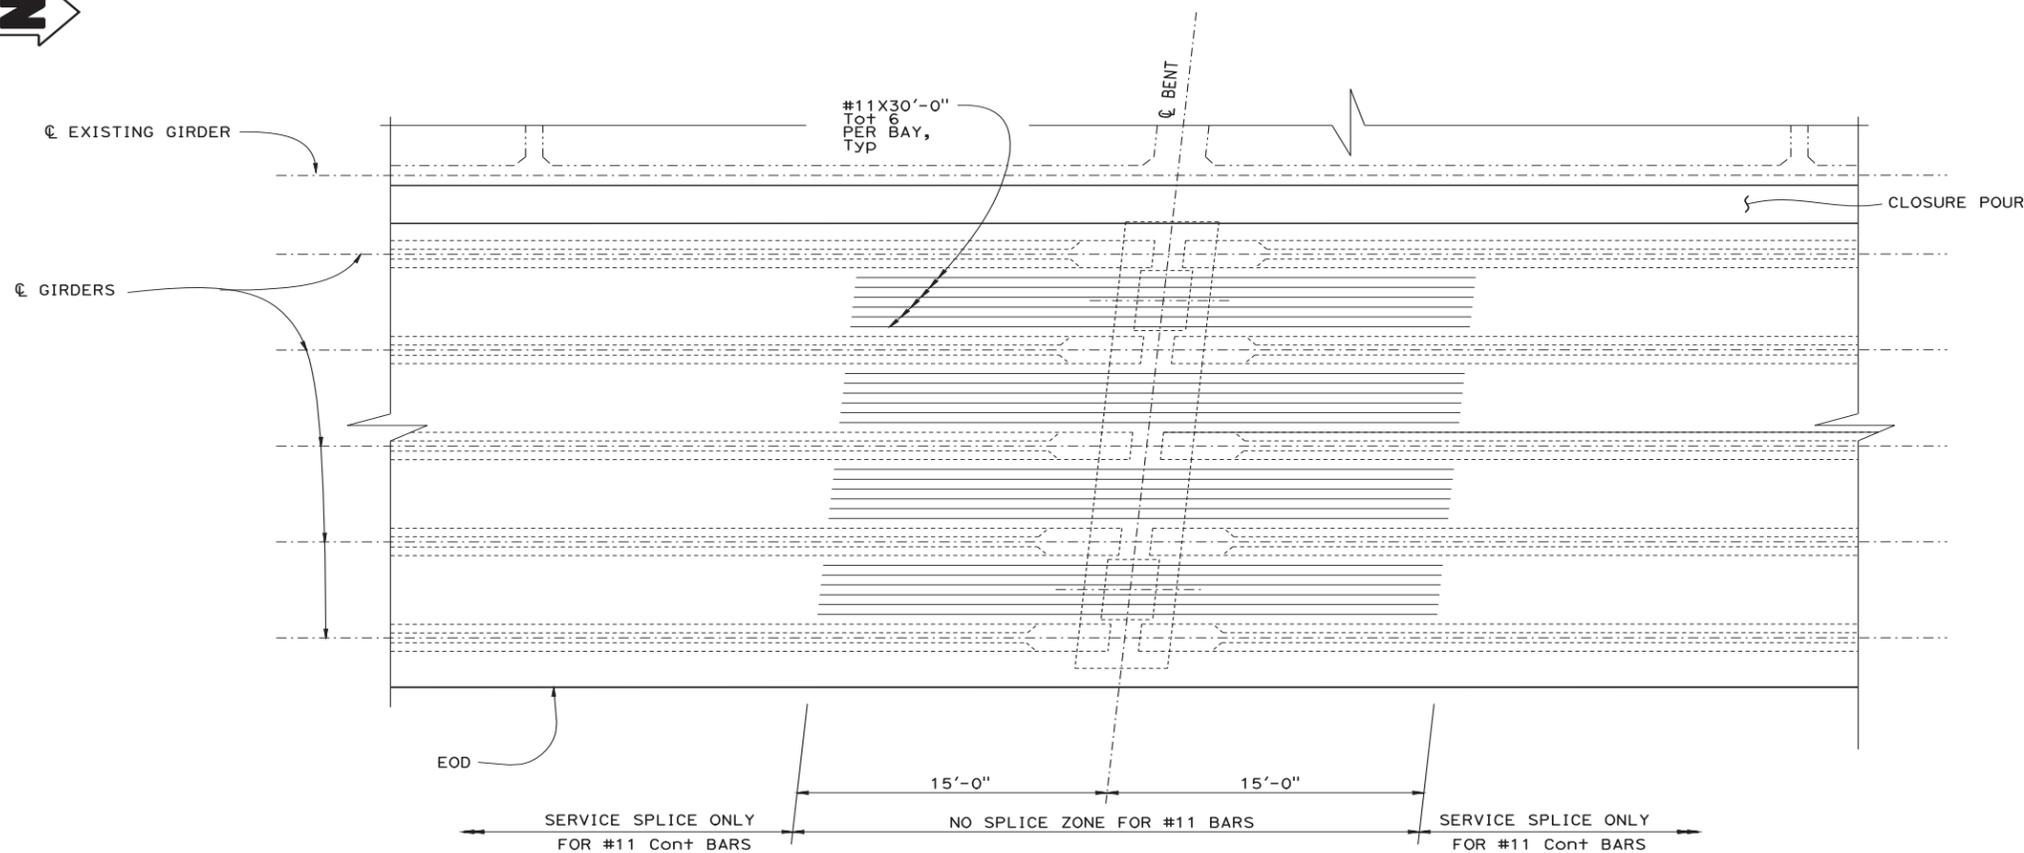

TOP SLAB REINFORCEMENT

1/4" = 1'-0"

NOTE:

- 1. Bent 3 shown, Bent 2 and 4 similar

NOTE:
THE CONTRACTOR SHALL VERIFY ALL CONTROLLING FIELD DIMENSIONS BEFORE ORDERING OR FABRICATING ANY MATERIAL.

SAME, ALWAYS

DESIGN BY Name	CHECKED Name	STATE OF CALIFORNIA DEPARTMENT OF TRANSPORTATION	DIVISION OF ENGINEERING SERVICES STRUCTURE DESIGN DESIGN BRANCH	BRIDGE NO.	EAST MEET SEPARATION (WIDEN) GIRDER REINFORCEMENT
DETAILS BY Name	CHECKED Name			04-1111L	
QUANTITIES BY Name	CHECKED Name			POST MILE	
				58.1	
STRUCTURES DESIGN DETAIL SHEET (ENGLISH) (REV. 10/25/05)		ORIGINAL SCALE IN INCHES FOR REDUCED PLANS		CU 03210 EA 3C1111	DISREGARD PRINTS BEARING EARLIER REVISION DATES
		0 1 2 3		FILE => 10a-bdd-gir-reinf.dgn	REVISION DATES
					SHEET OF
					X X




ATTACHMENT 10-30B

DIST	COUNTY	ROUTE	POST MILES TOTAL PROJECT	SHEET No	TOTAL SHEETS
01	Men	1			


REGISTERED CIVIL ENGINEER	X	DATE
REGISTERED PROFESSIONAL ENGINEER		
NAME		
No. NUMBER		
PLANS APPROVAL DATE		
EXP. DATE		
CIVIL		
STATE OF CALIFORNIA		

The State of California or its officers or agents shall not be responsible for the accuracy or completeness of electronic copies of this plan sheet.

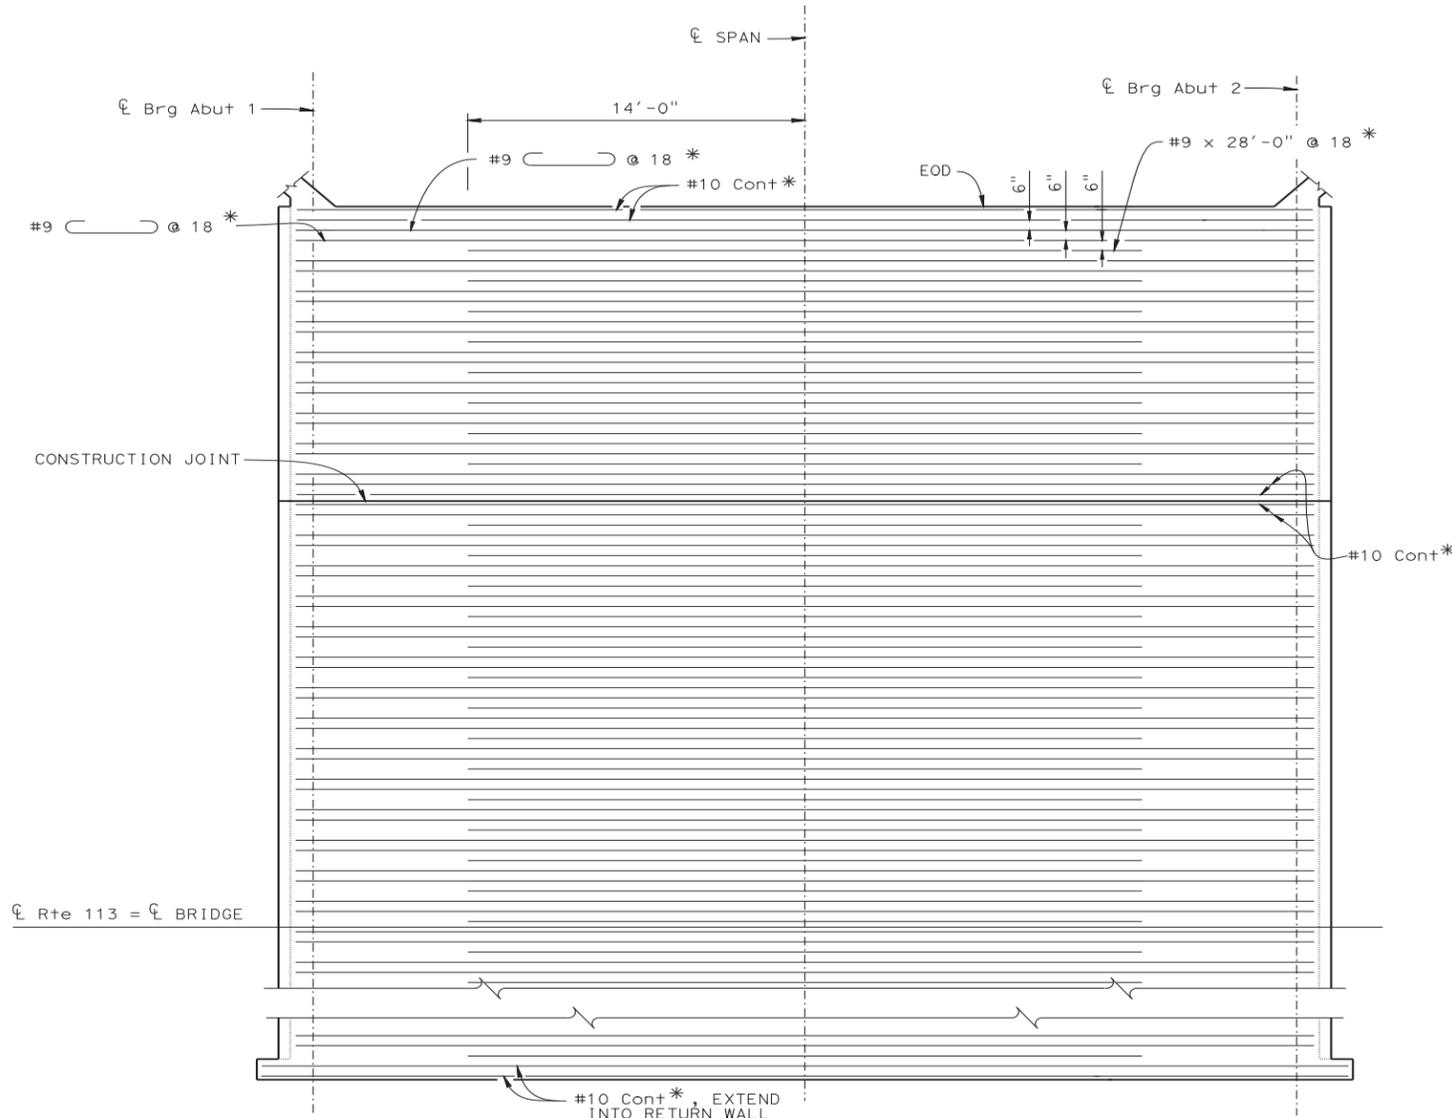


LEGEND:
* NO SPLICES ALLOWED

BOTTOM OF SLAB REINFORCEMENT
1" = 1'-0"

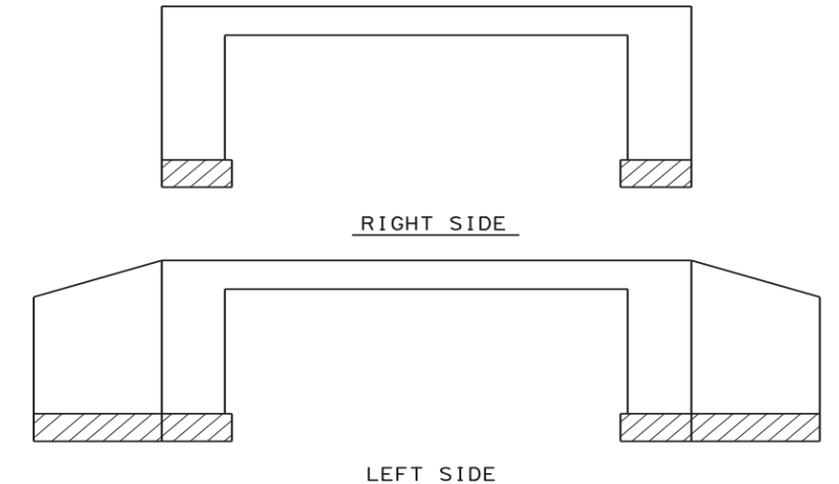

LEGEND:
Structure Concrete, Bridge
Structure Concrete, Bridge Footing

CONCRETE TYPE LIMITS
NO SCALE

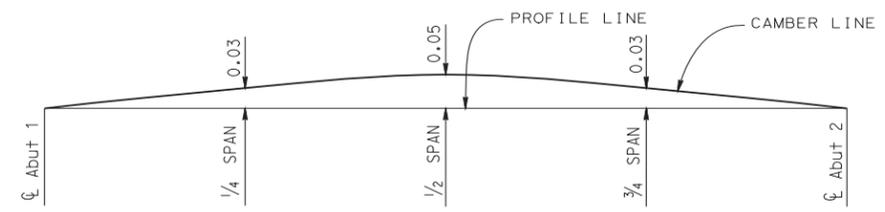


DOES NOT INCLUDE ALLOWANCE FOR FALSEWORK SETTLEMENT

CAMBER DIAGRAM
NO SCALE

STRUCTURES DESIGN DETAIL SHEET (ENGLISH) (REV. 10/25/05)	DESIGN BY NAME	CHECKED NAME	STATE OF CALIFORNIA DEPARTMENT OF TRANSPORTATION	DIVISION OF ENGINEERING SERVICES STRUCTURE DESIGN DESIGN BRANCH	BRIDGE NO.	SHADI CREEK BRIDGE (REPLACE)
	DETAILS BY NAME	CHECKED NAME			11-1111	
	QUANTITIES BY NAME	CHECKED NAME			POST MILE 2.5	
ORIGINAL SCALE IN INCHES FOR REDUCED PLANS				CU 01123 EA 123456	DISREGARD PRINTS BEARING EARLIER REVISION DATES	REVISION DATES
				FILE => 10b-bdd-gir-reinf.dgn	11-10-09	SHEET OF X X



ATTACHMENT 10-30C

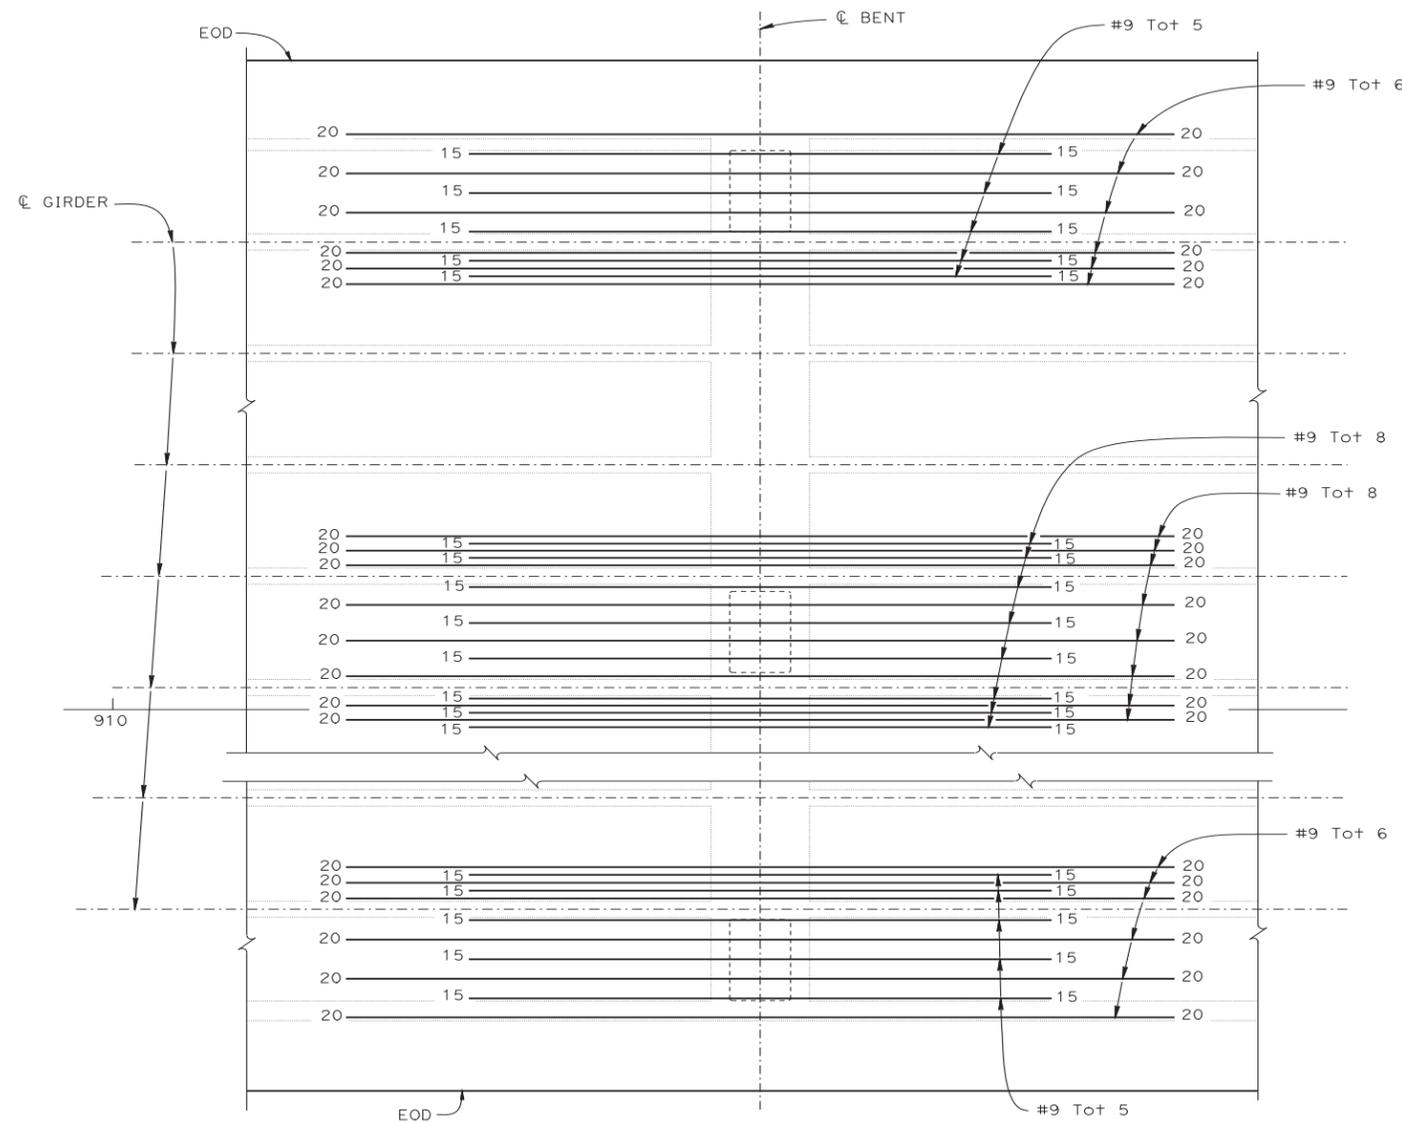

PART PLAN
1/4" = 1'-0"

DIST	COUNTY	ROUTE	POST MILES TOTAL PROJECT	SHEET No	TOTAL SHEETS
01	Men	1			

REGISTERED CIVIL ENGINEER	DATE	X
PLANS APPROVAL DATE		

REGISTERED PROFESSIONAL ENGINEER

NAME

No. NUMBER

Exp. DATE

CIVIL

STATE OF CALIFORNIA

The State of California or its officers or agents shall not be responsible for the accuracy or completeness of electronic copies of this plan sheet.

- NOTES:
1. No splices allowed in #9 reinforcing
 2. For bar placement, see "TYPICAL SECTION" sheet
 3. Numbers at ends of bars indicates distance in feet from CL Bent

STRUCTURES DESIGN DETAIL SHEET (ENGLISH) (REV. 10/25/05)	DESIGN BY NAME DETAILS BY NAME QUANTITIES BY NAME	CHECKED NAME CHECKED NAME CHECKED NAME	SAME, ALWAYS	STATE OF CALIFORNIA DEPARTMENT OF TRANSPORTATION	DIVISION OF ENGINEERING SERVICES STRUCTURE DESIGN DESIGN BRANCH	BRIDGE NO. 11-1111 POST MILE 2.5	SHADI CREEK BRIDGE (REPLACE) TOP SLAB REINFORCEMENT DETAILS
				ORIGINAL SCALE IN INCHES FOR REDUCED PLANS	CU 01123 EA 123456 FILE => 10c-bdd-gir-reinf.dgn	DISREGARD PRINTS BEARING EARLIER REVISION DATES	REVISION DATES
				0 1 2 3		4-1-10	SHEET OF X X