

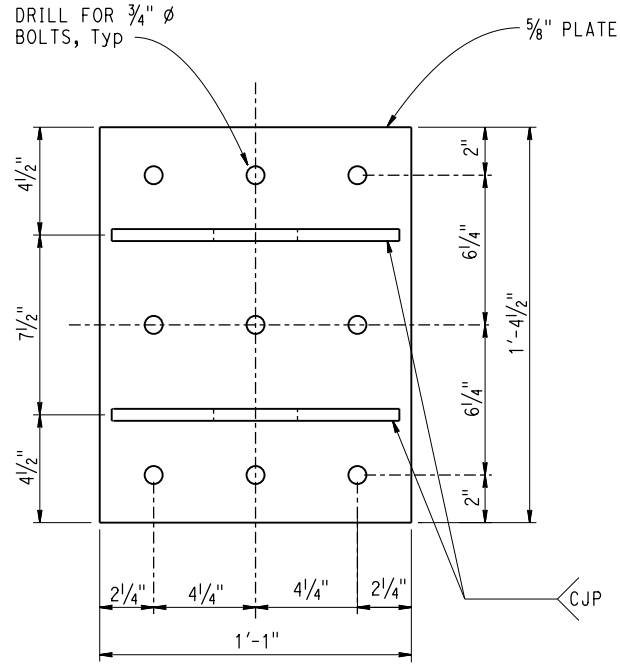


DIST.	COUNTY	ROUTE	POST MILES TOTAL PROJECT	SHEET No.	TOTAL SHEETS
-------	--------	-------	--------------------------	-----------	--------------

REGISTERED CIVIL ENGINEER DATE _____
 PLANS APPROVAL DATE _____
 The State of California or its officers or agents shall not be responsible for the accuracy or completeness of scanned copies of this plan sheet.
 The Registered Civil Engineer for the project is responsible for the selection and proper application of the component design and any modifications shown.

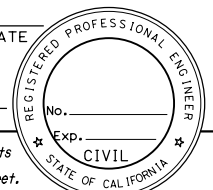


PLAN VIEW

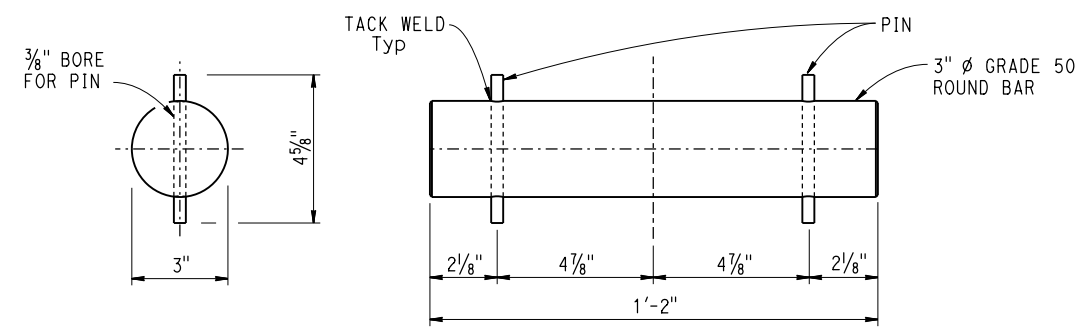

END VIEW


SIDE VIEW

PIN
NO SCALE

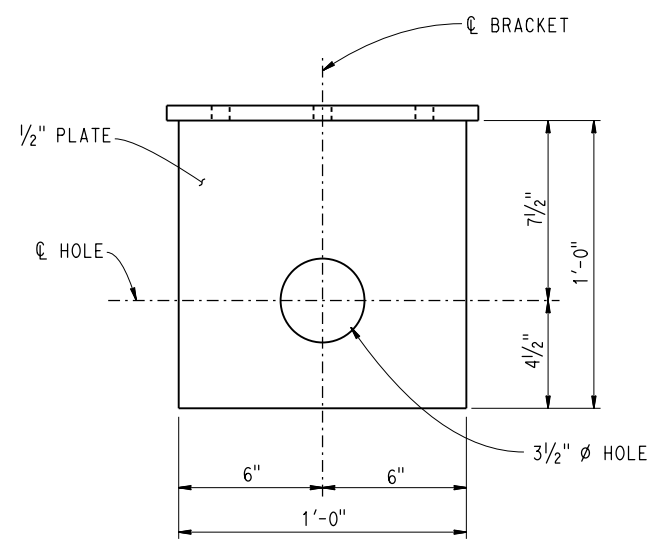

SIDE VIEW

BRACKET
3" = 1'-0"

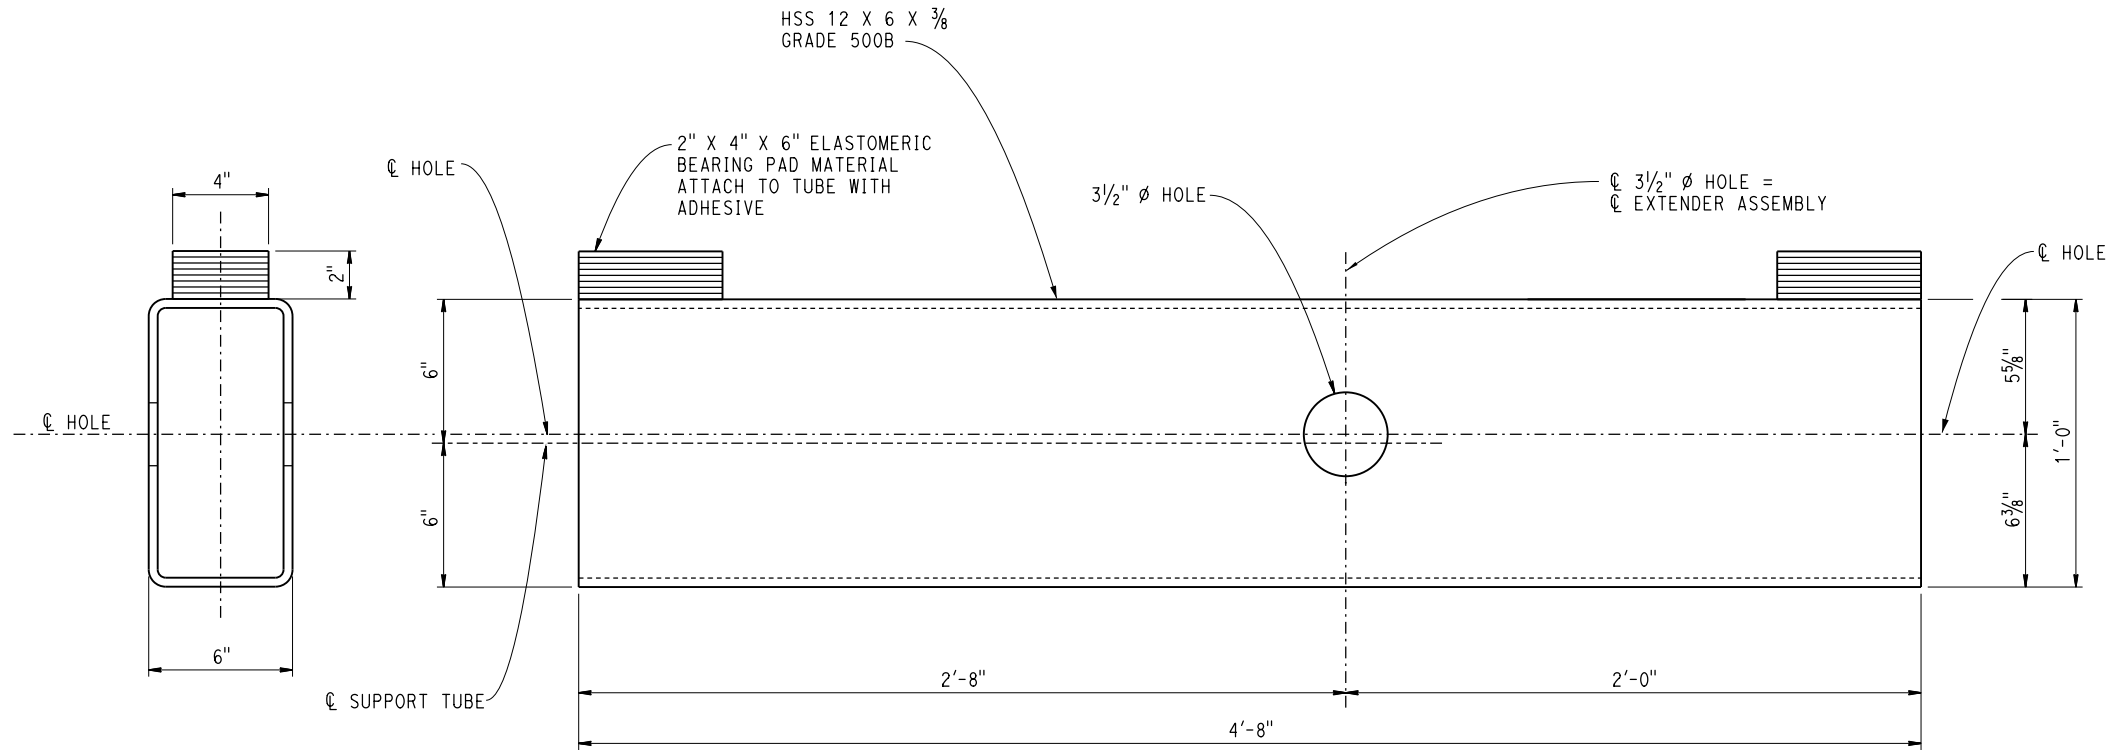

END VIEW

SIDE VIEW

SUPPORT TUBE
3" = 1'-0"

NOTE:
THE CONTRACTOR SHALL VERIFY ALL CONTROLLING FIELD DIMENSIONS BEFORE ORDERING OR FABRICATING ANY MATERIAL.

NOTE:
For details not shown, see xs7-100-1 "SLAB BRIDGE SEAT EXTENDER DETAILS NO. 1", sheet

BRIDGE STANDARD DETAILS			STATE OF CALIFORNIA DEPARTMENT OF TRANSPORTATION DIVISION OF ENGINEERING SERVICES			BRIDGE NO.			SLAB BRIDGE SEAT EXTENDER-DETAILS No. 2			
xs7-100-2	July 2014	The components of the Bridge Standard Details have been prepared under the responsible charge of the Technical Owner, a registered civil engineer in the State of California.				POST MILE						
FILE NO.	APPROVAL DATE		ORIGINAL SCALE IN INCHES FOR REDUCED PLANS			UNIT: PROJECT NUMBER & PHASE:			CONTRACT NO.:			
Refer to: http://www.dot.ca.gov/hq/esc/techpubs/manual/bridgemanuals/bridge-standard-detail-sheets/index.html			FILE => xs7-100-2.dgn	USERNAME => s136236	TIME PLOTTED => 07:28	DATE PLOTTED => 12-JUL-2016	DISREGARD PRINTS BEARING EARLIER REVISION DATES			REVISION DATES	SHEET	OF