


Appendix G Wetland Delineation Maps

Legend


- Delineation Area Boundary (DAB)
- Dry Roadside Ditch
- OW Other Waters of the United States
- OW Affected Other Waters of the United States
- SW Seasonal Wetlands
- SW Affected Seasonal Wetlands

PRELIMINARY WETLAND DELINEATION REPORT

Highway 101 HOV Lane Widening and Improvements Project: **PARSONS**
 Old Redwood Highway in Petaluma
 to Rohnert Park Expressway in Rohnert Park Figure 5-1


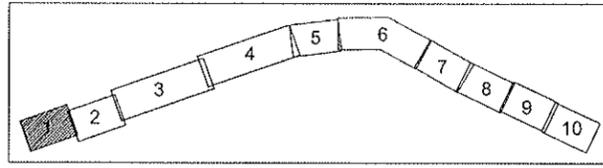


Scale : 1"=100'

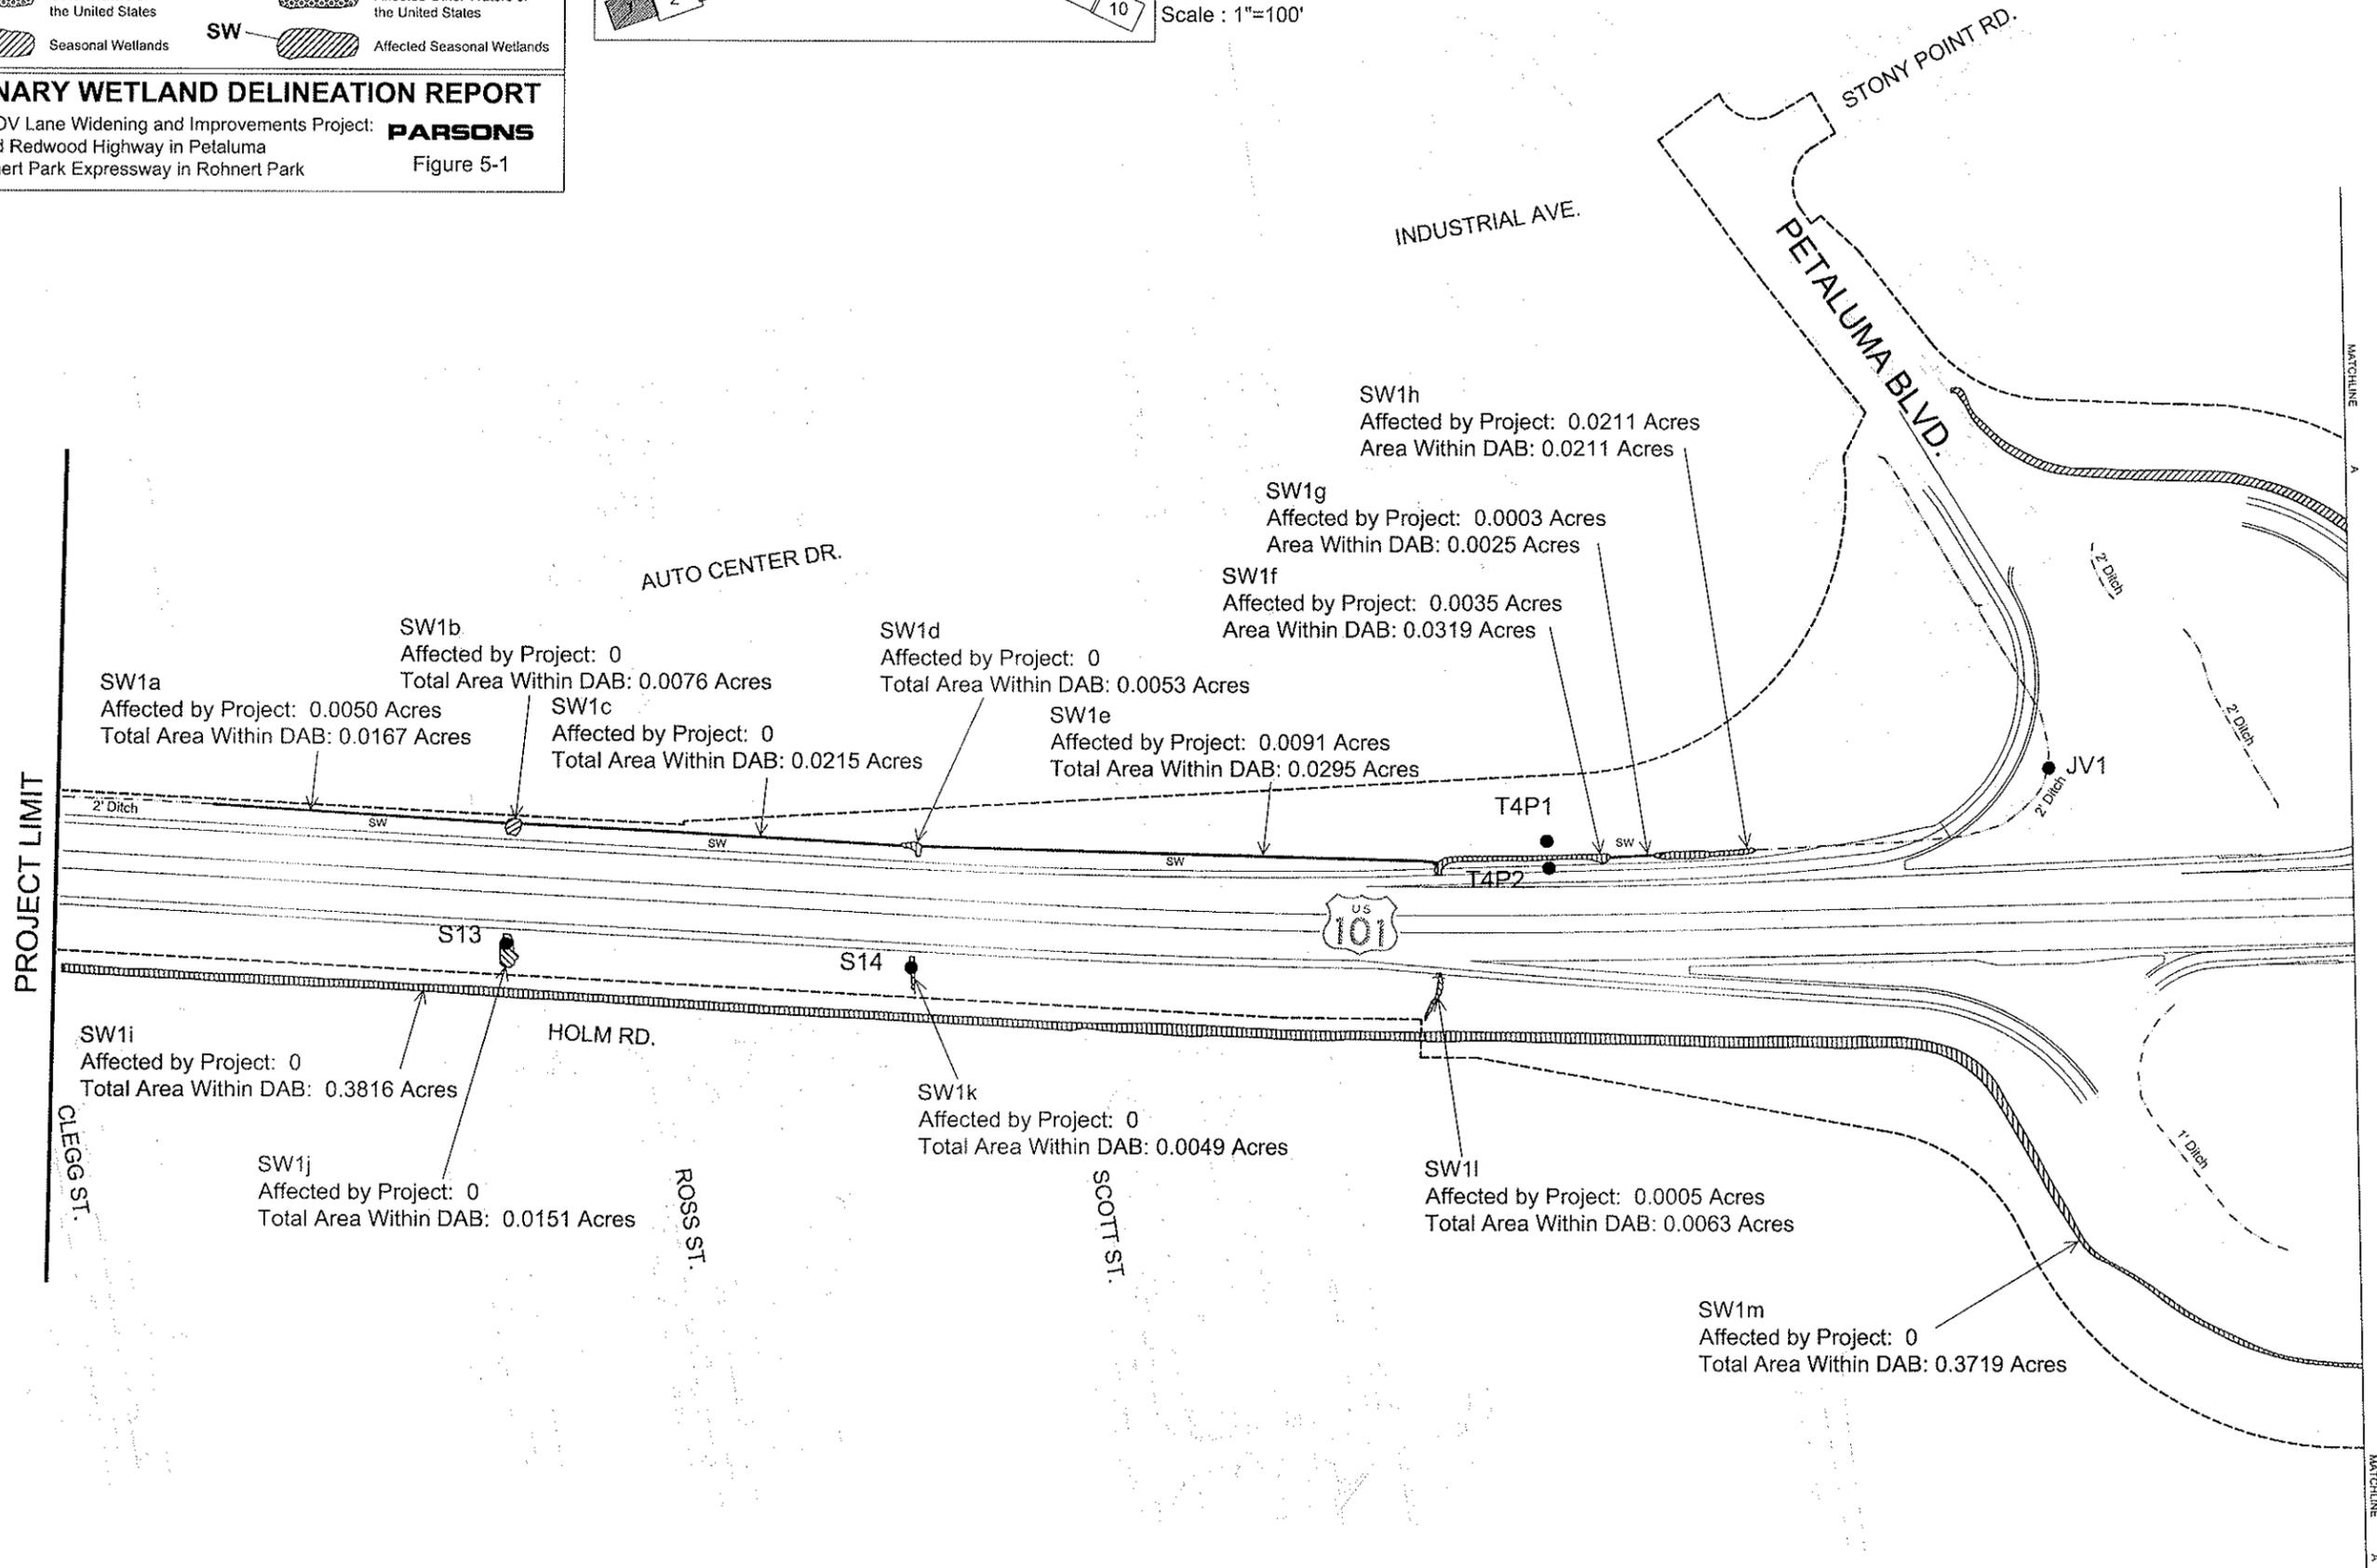


Legend

- Delineation Area Boundary (DAB)
- Dry Roadside Ditch
- OW Other Waters of the United States
- OW Affected Other Waters of the United States
- SW Seasonal Wetlands
- SW Affected Seasonal Wetlands

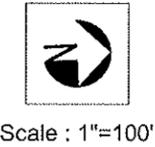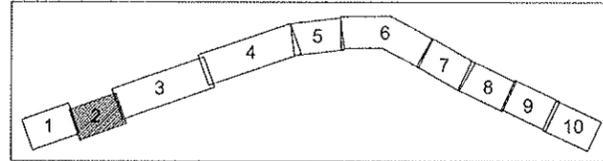

PRELIMINARY WETLAND DELINEATION REPORT

Highway 101 HOV Lane Widening and Improvements Project: **PARSONS**
 Old Redwood Highway in Petaluma
 to Rohnert Park Expressway in Rohnert Park
 Figure 5-2

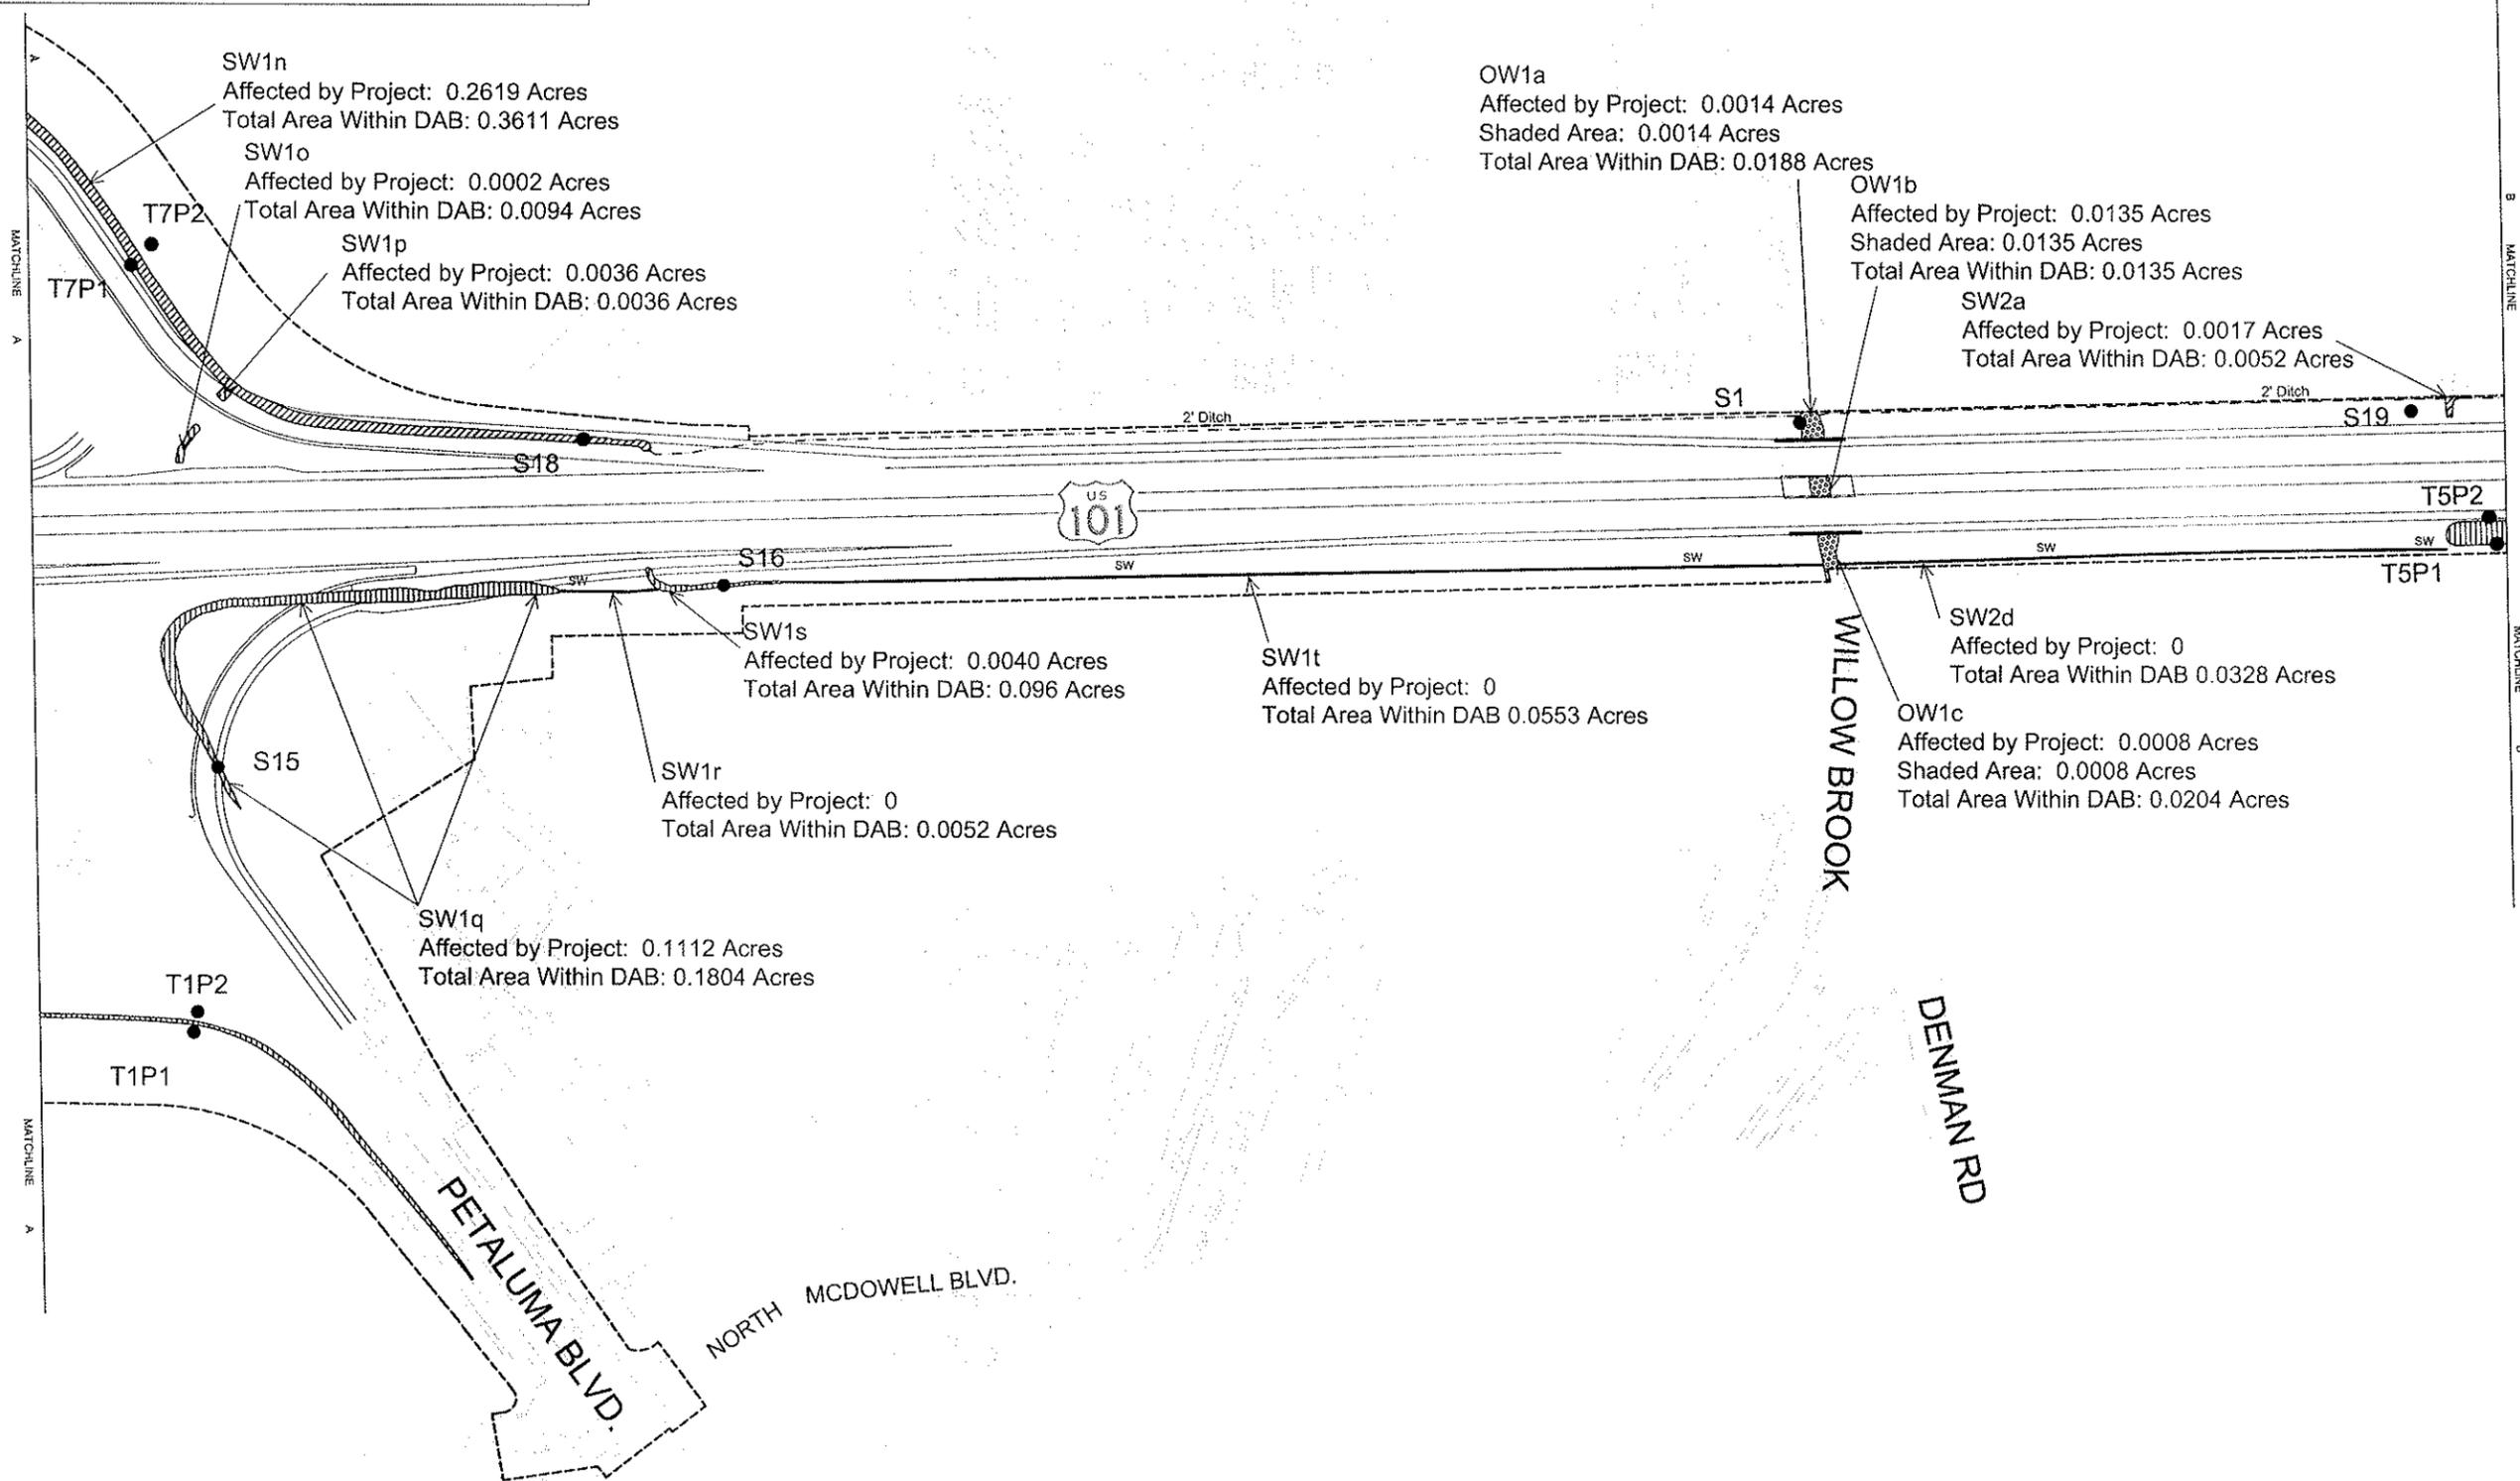

SW1n
 Affected by Project: 0.2619 Acres
 Total Area Within DAB: 0.3611 Acres

SW1o
 Affected by Project: 0.0002 Acres
 Total Area Within DAB: 0.0094 Acres

SW1p
 Affected by Project: 0.0036 Acres
 Total Area Within DAB: 0.0036 Acres

OW1a
 Affected by Project: 0.0014 Acres
 Shaded Area: 0.0014 Acres
 Total Area Within DAB: 0.0188 Acres

OW1b
 Affected by Project: 0.0135 Acres
 Shaded Area: 0.0135 Acres
 Total Area Within DAB: 0.0135 Acres

SW2a
 Affected by Project: 0.0017 Acres
 Total Area Within DAB: 0.0052 Acres

SW1s
 Affected by Project: 0.0040 Acres
 Total Area Within DAB: 0.096 Acres

SW1t
 Affected by Project: 0
 Total Area Within DAB 0.0553 Acres

SW2d
 Affected by Project: 0
 Total Area Within DAB 0.0328 Acres

OW1c
 Affected by Project: 0.0008 Acres
 Shaded Area: 0.0008 Acres
 Total Area Within DAB: 0.0204 Acres

SW1r
 Affected by Project: 0
 Total Area Within DAB: 0.0052 Acres


SW1q
 Affected by Project: 0.1112 Acres
 Total Area Within DAB: 0.1804 Acres

Legend


- Delineation Area Boundary (DAB)
- Dry Roadside Ditch
- OW Other Waters of the United States
- OW Affected Other Waters of the United States
- SW Seasonal Wetlands
- SW Affected Seasonal Wetlands

PRELIMINARY WETLAND DELINEATION REPORT


Highway 101 HOV Lane Widening and Improvements Project: **PARSONS**
 Old Redwood Highway in Petaluma
 to Rohnert Park Expressway in Rohnert Park
 Figure 5-3

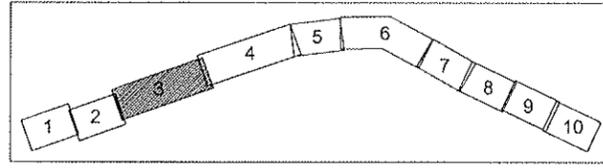

Scale: 1"=100'

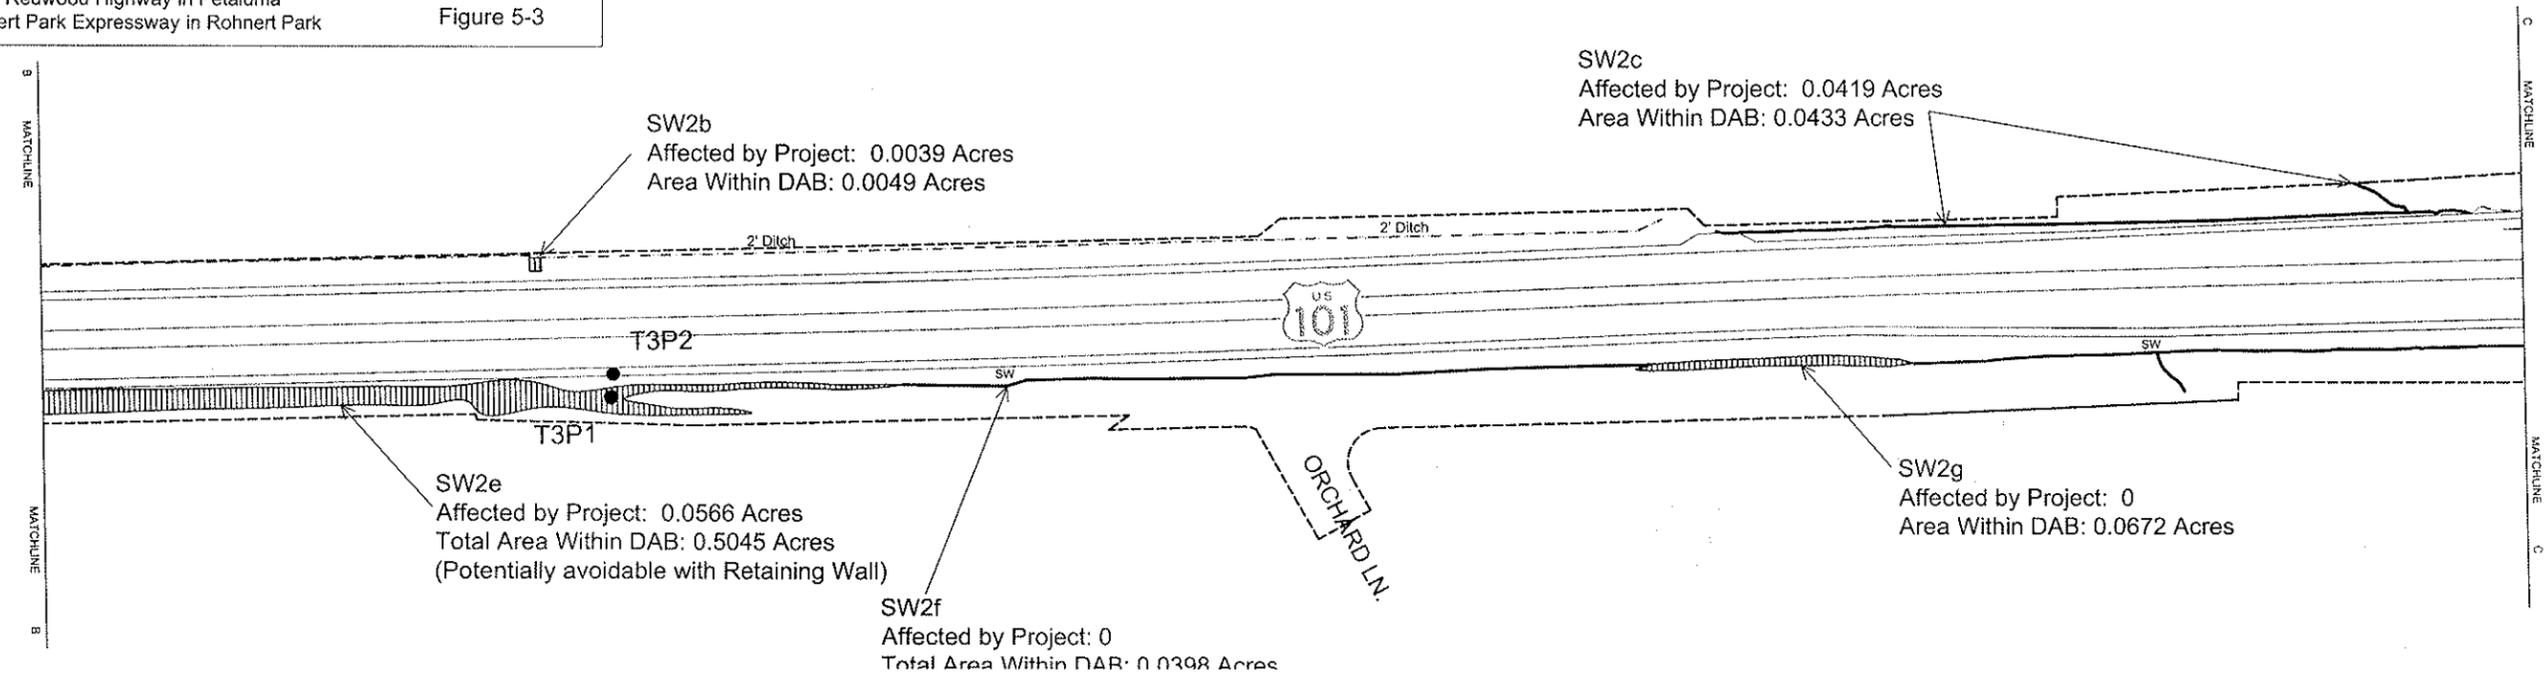


Scale: 1"=100'

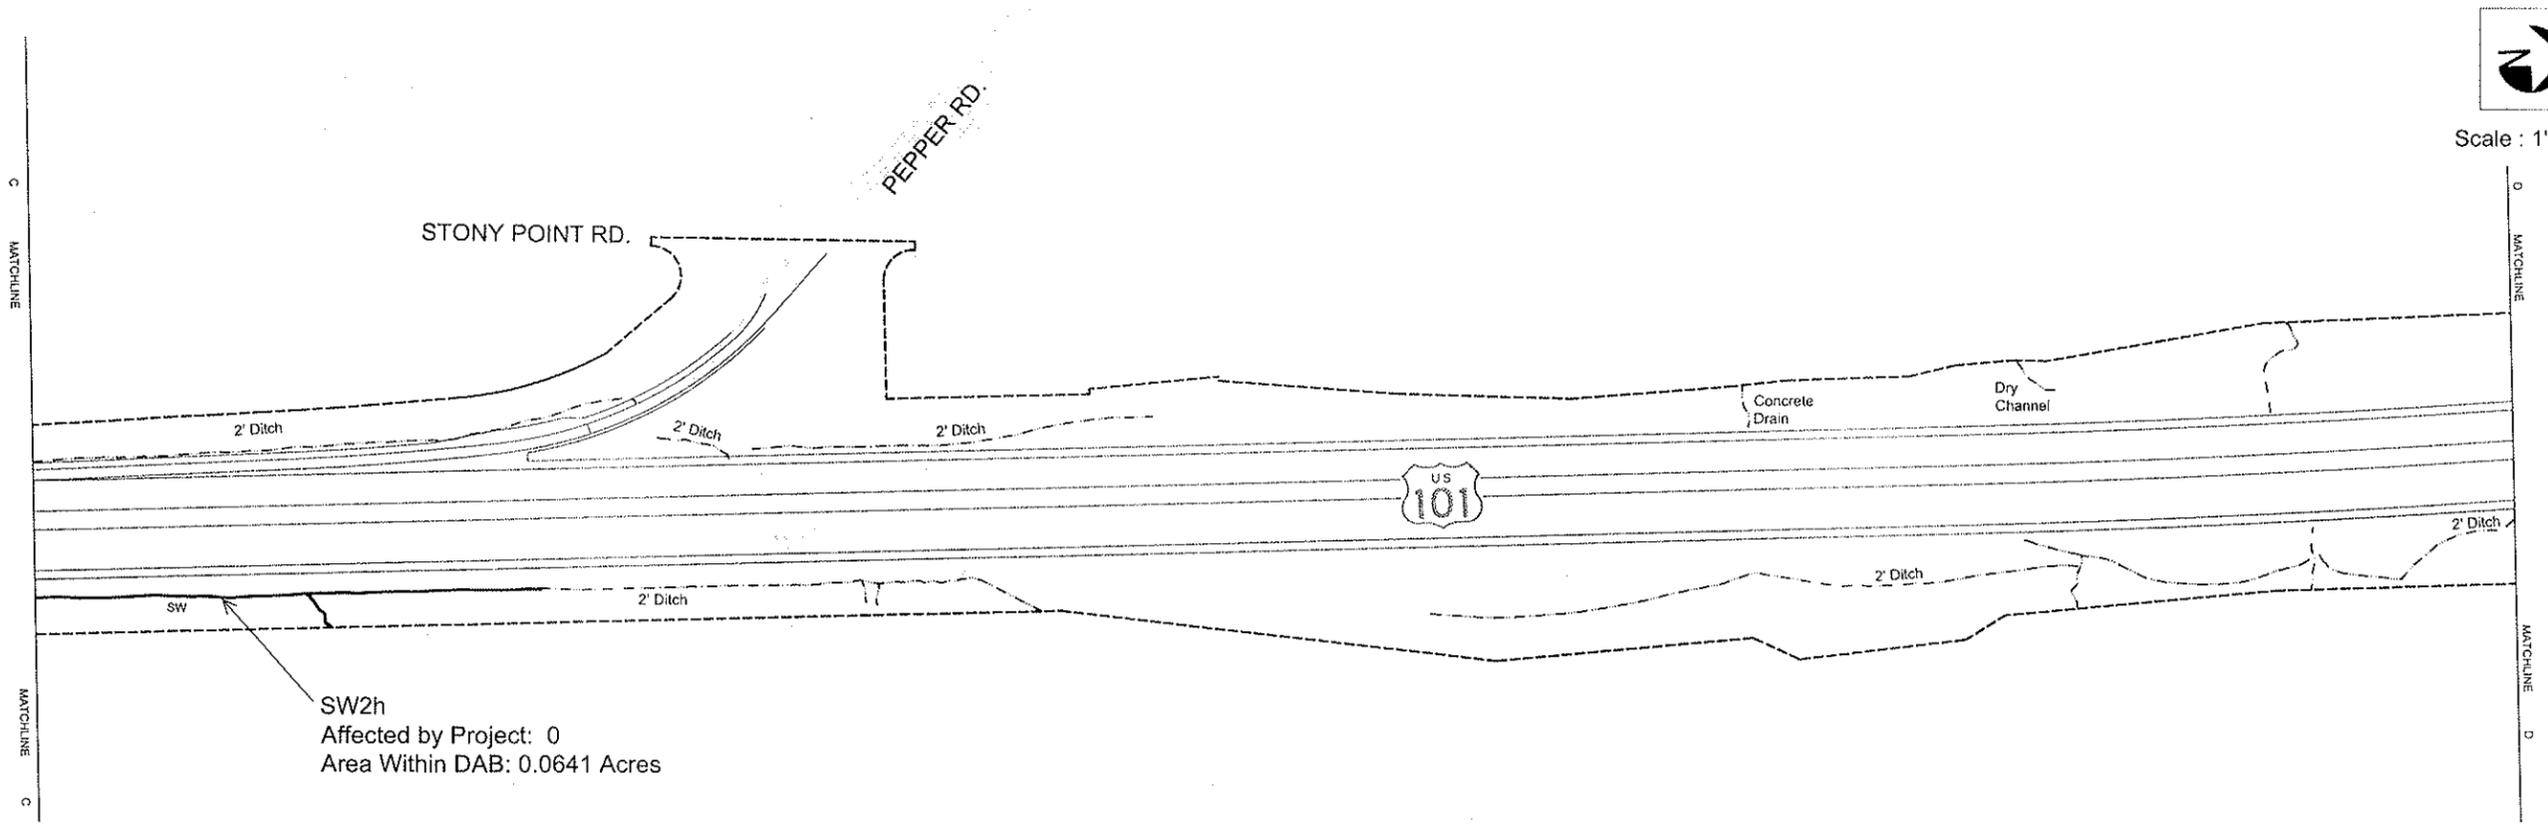

Legend

- Delineation Area Boundary (DAB)
- Dry Roadside Ditch
- OW  Other Waters of the United States
- OW  Affected Other Waters of the United States
- SW  Seasonal Wetlands
- SW  Affected Seasonal Wetlands

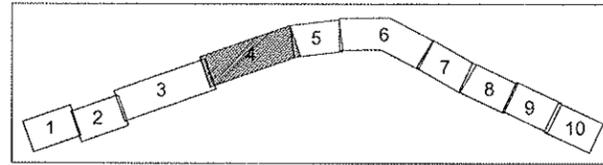


PRELIMINARY WETLAND DELINEATION REPORT


Highway 101 HOV Lane Widening and Improvements Project: **PARSONS**
 Old Redwood Highway in Petaluma
 to Rohnert Park Expressway in Rohnert Park Figure 5-4



Scale : 1"=100'

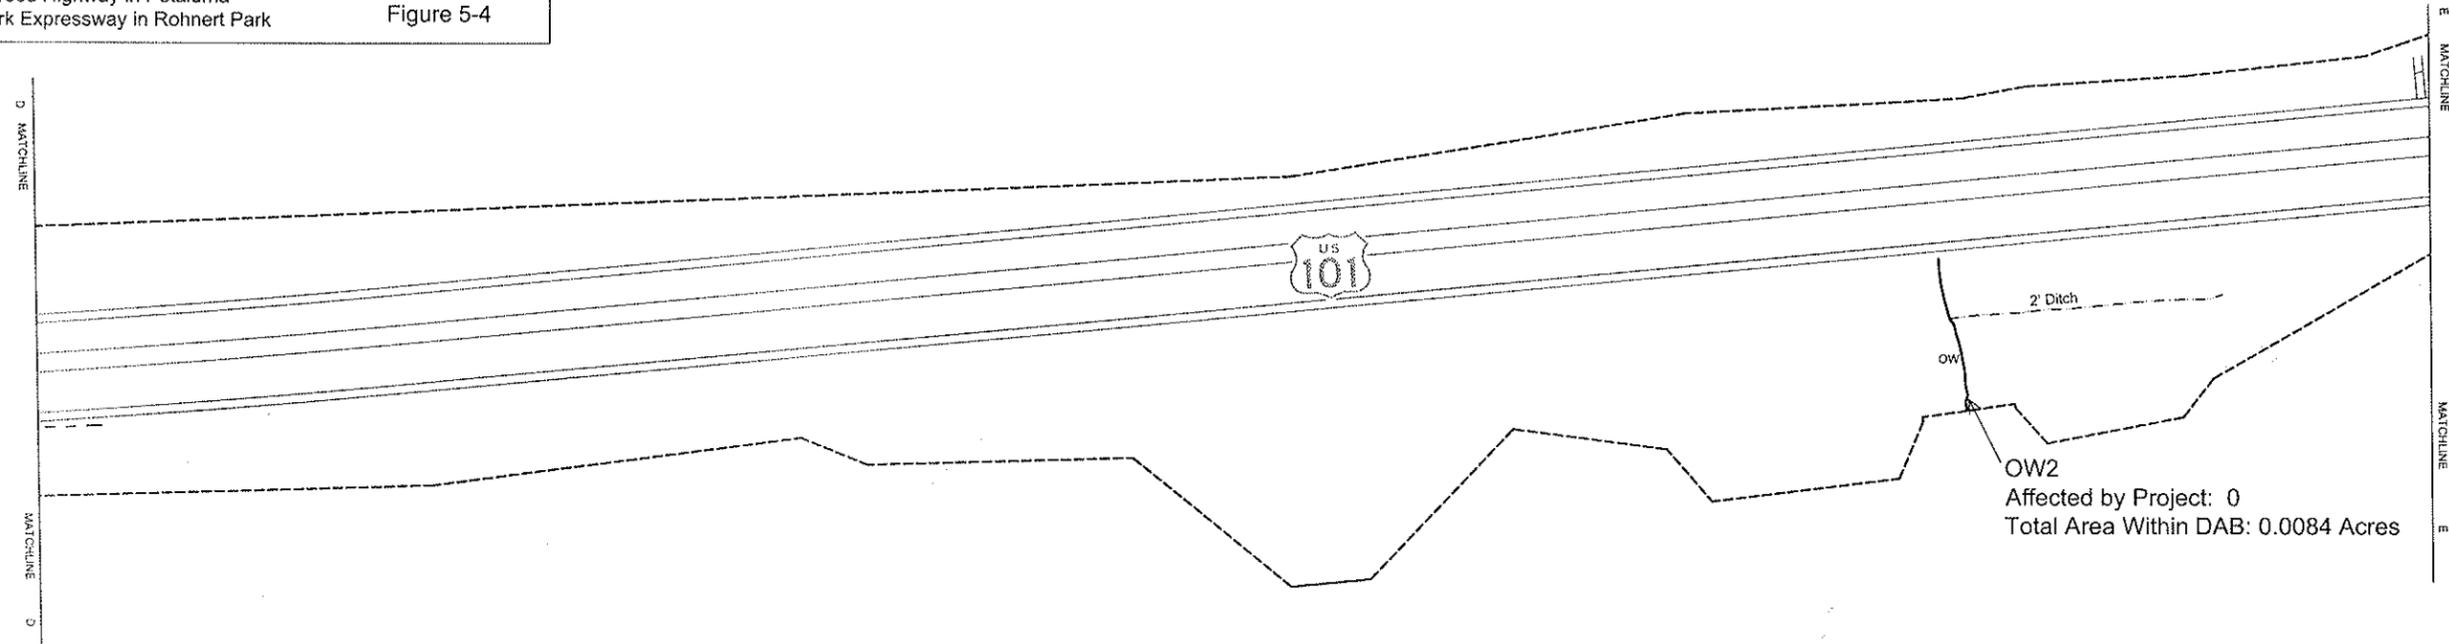


Scale : 1"=100'

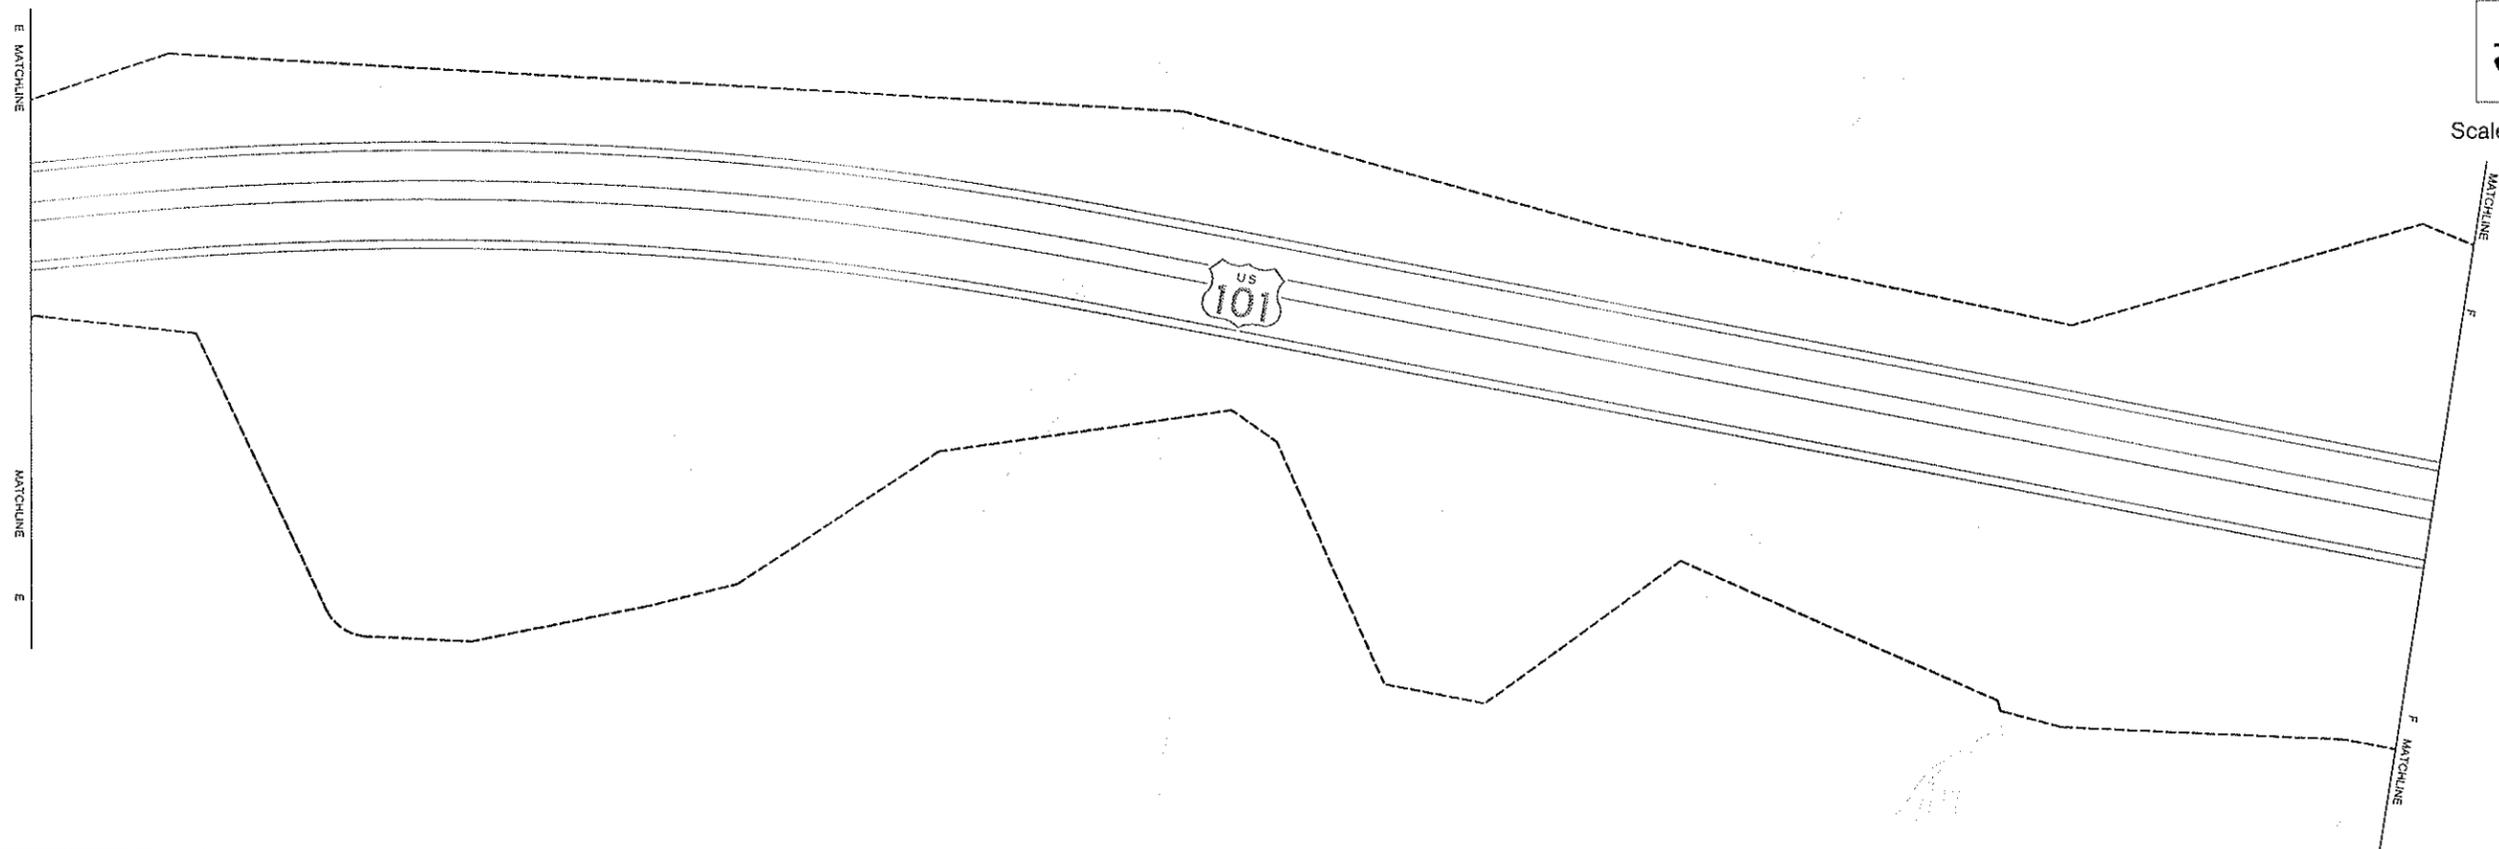

Legend


- Delineation Area Boundary (DAB) - - - Dry Roadside Ditch
- OW Other Waters of the United States OW Affected Other Waters of the United States
- SW Seasonal Wetlands SW Affected Seasonal Wetlands

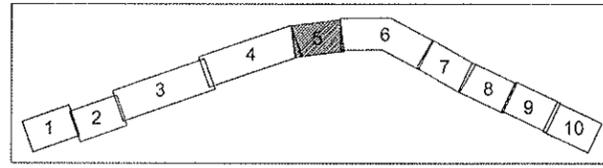

Scale : 1"=100'

PRELIMINARY WETLAND DELINEATION REPORT

Highway 101 HOV Lane Widening and Improvements Project: **PARSONS**
 Old Redwood Highway in Petaluma
 to Rohnert Park Expressway in Rohnert Park Figure 5-5

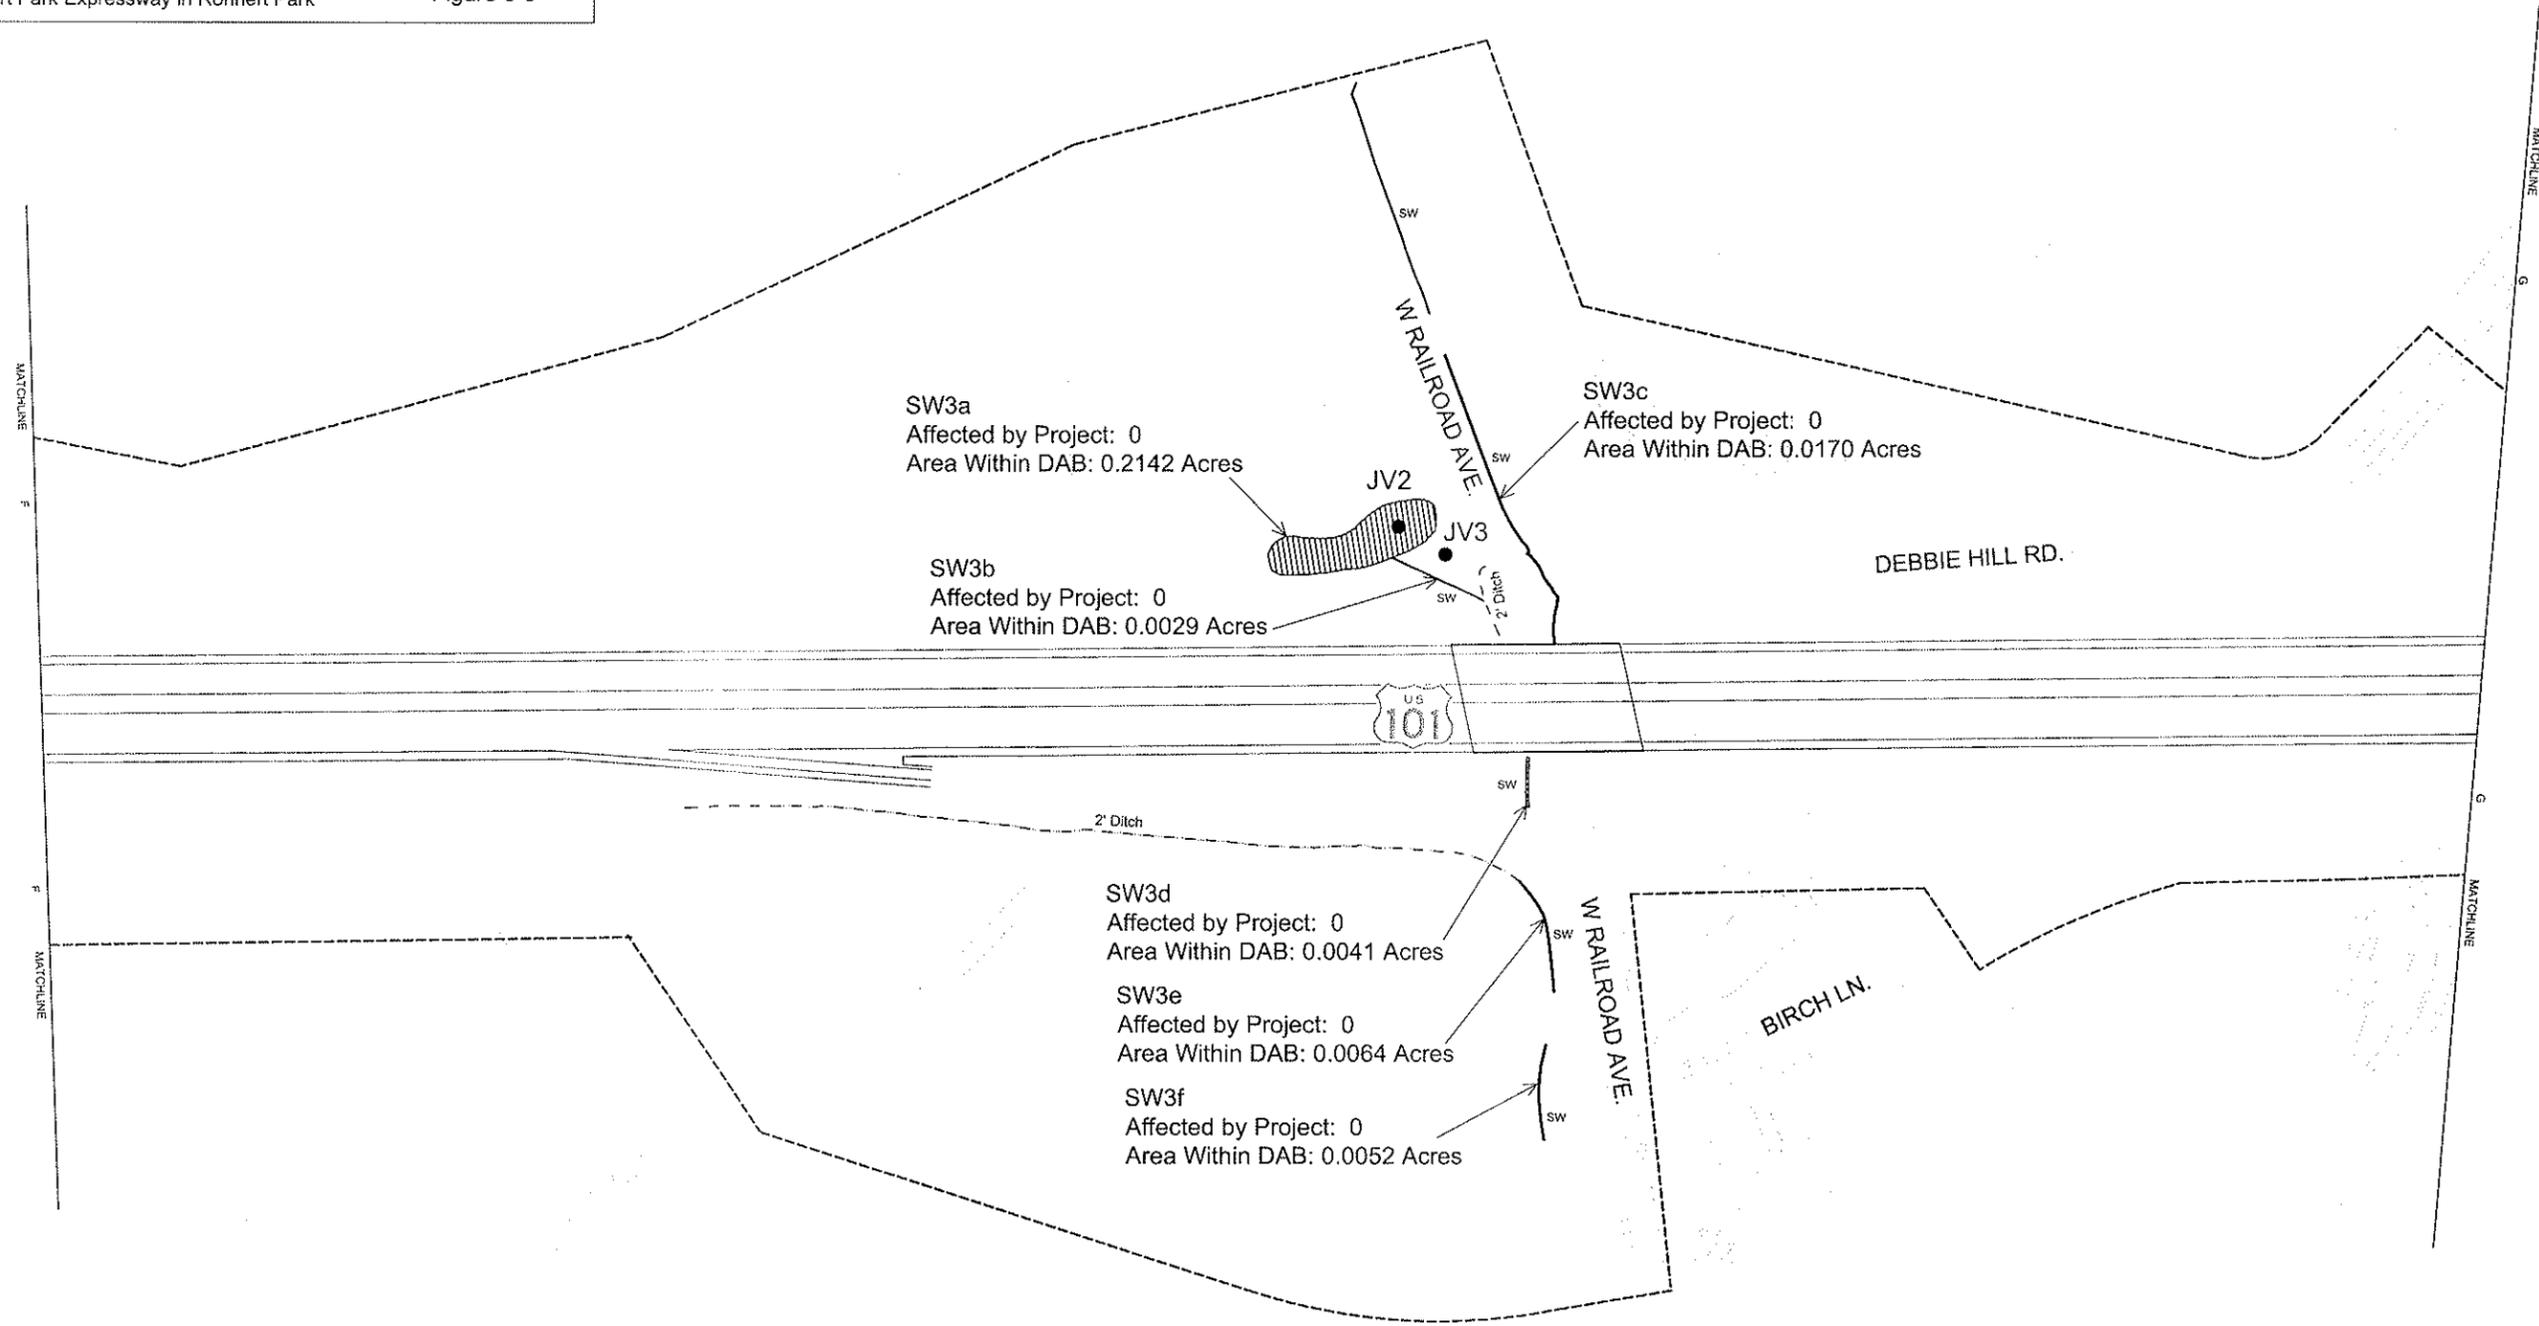


Legend


- Delineation Area Boundary (DAB) - - - Dry Roadside Ditch
- OW  Other Waters of the United States OW  Affected Other Waters of the United States
- SW  Seasonal Wetlands SW  Affected Seasonal Wetlands

PRELIMINARY WETLAND DELINEATION REPORT


Highway 101 HOV Lane Widening and Improvements Project: **PARSONS**
 Old Redwood Highway in Petaluma
 to Rohnert Park Expressway in Rohnert Park Figure 5-6

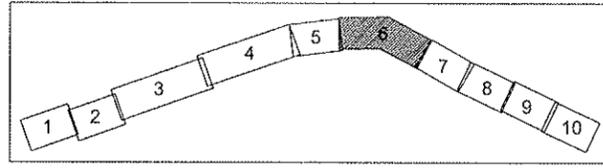

Scale : 1"=100'

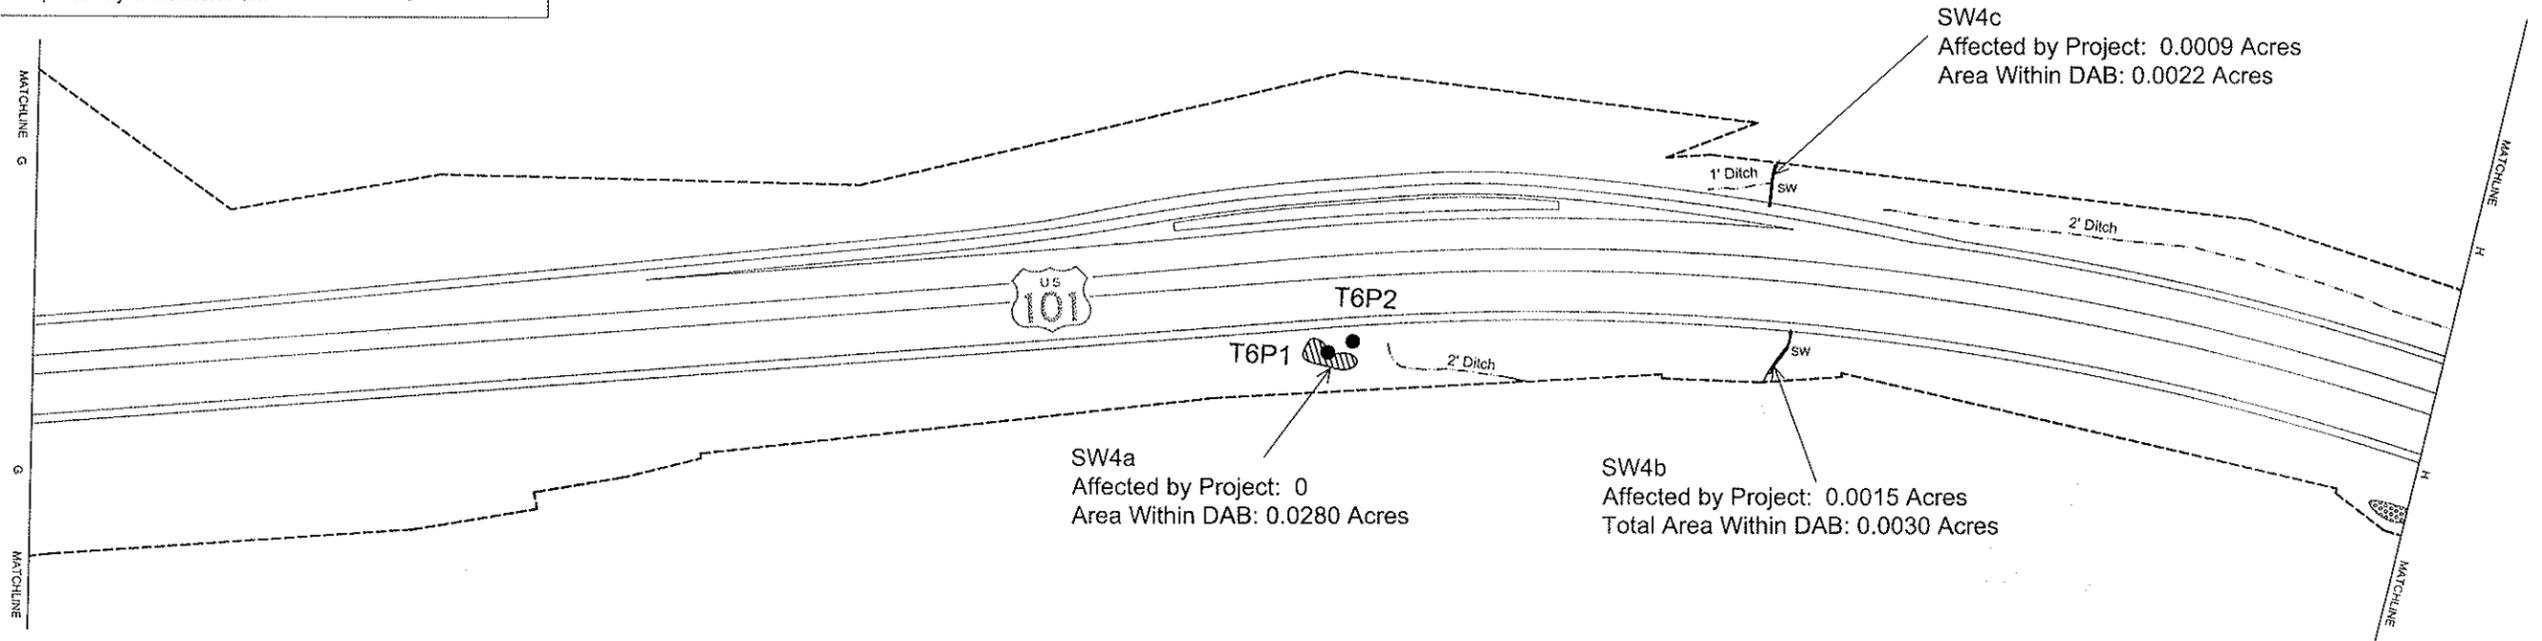


Scale : 1"=100'

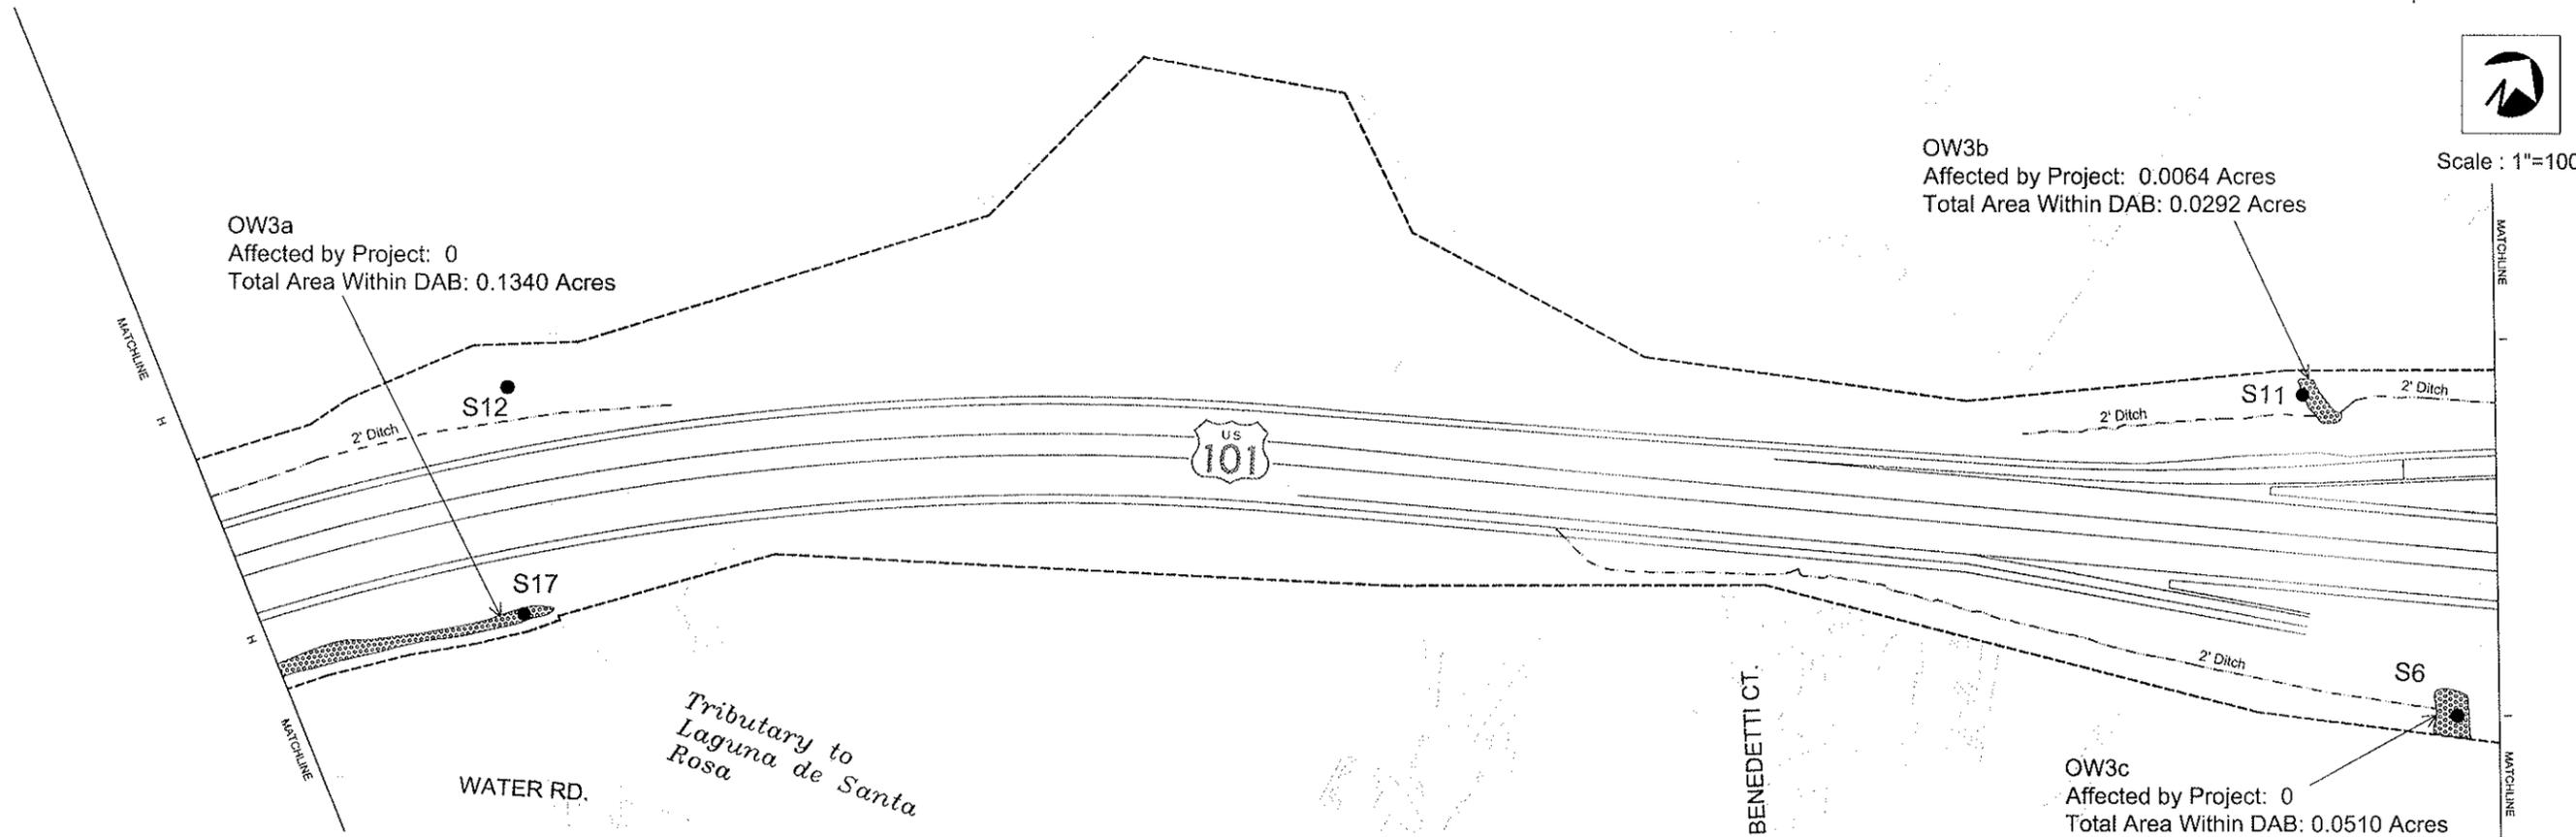

2/23/07 10:53am 21:145484(Studies/Environmental/Wetland Impacts - F:\Wetland Impacts.dwg)

Legend


- Delineation Area Boundary (DAB)
- Dry Roadside Ditch
- OW  Other Waters of the United States
- OW  Affected Other Waters of the United States
- SW  Seasonal Wetlands
- SW  Affected Seasonal Wetlands

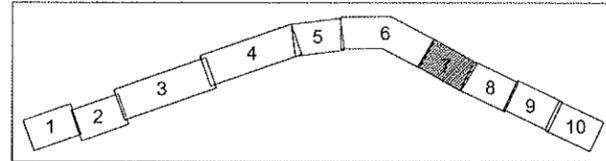

Scale : 1"=100'



PRELIMINARY WETLAND DELINEATION REPORT

Highway 101 HOV Lane Widening and Improvements Project: **PARSONS**
 Old Redwood Highway in Petaluma
 to Rohnert Park Expressway in Rohnert Park Figure 5-7

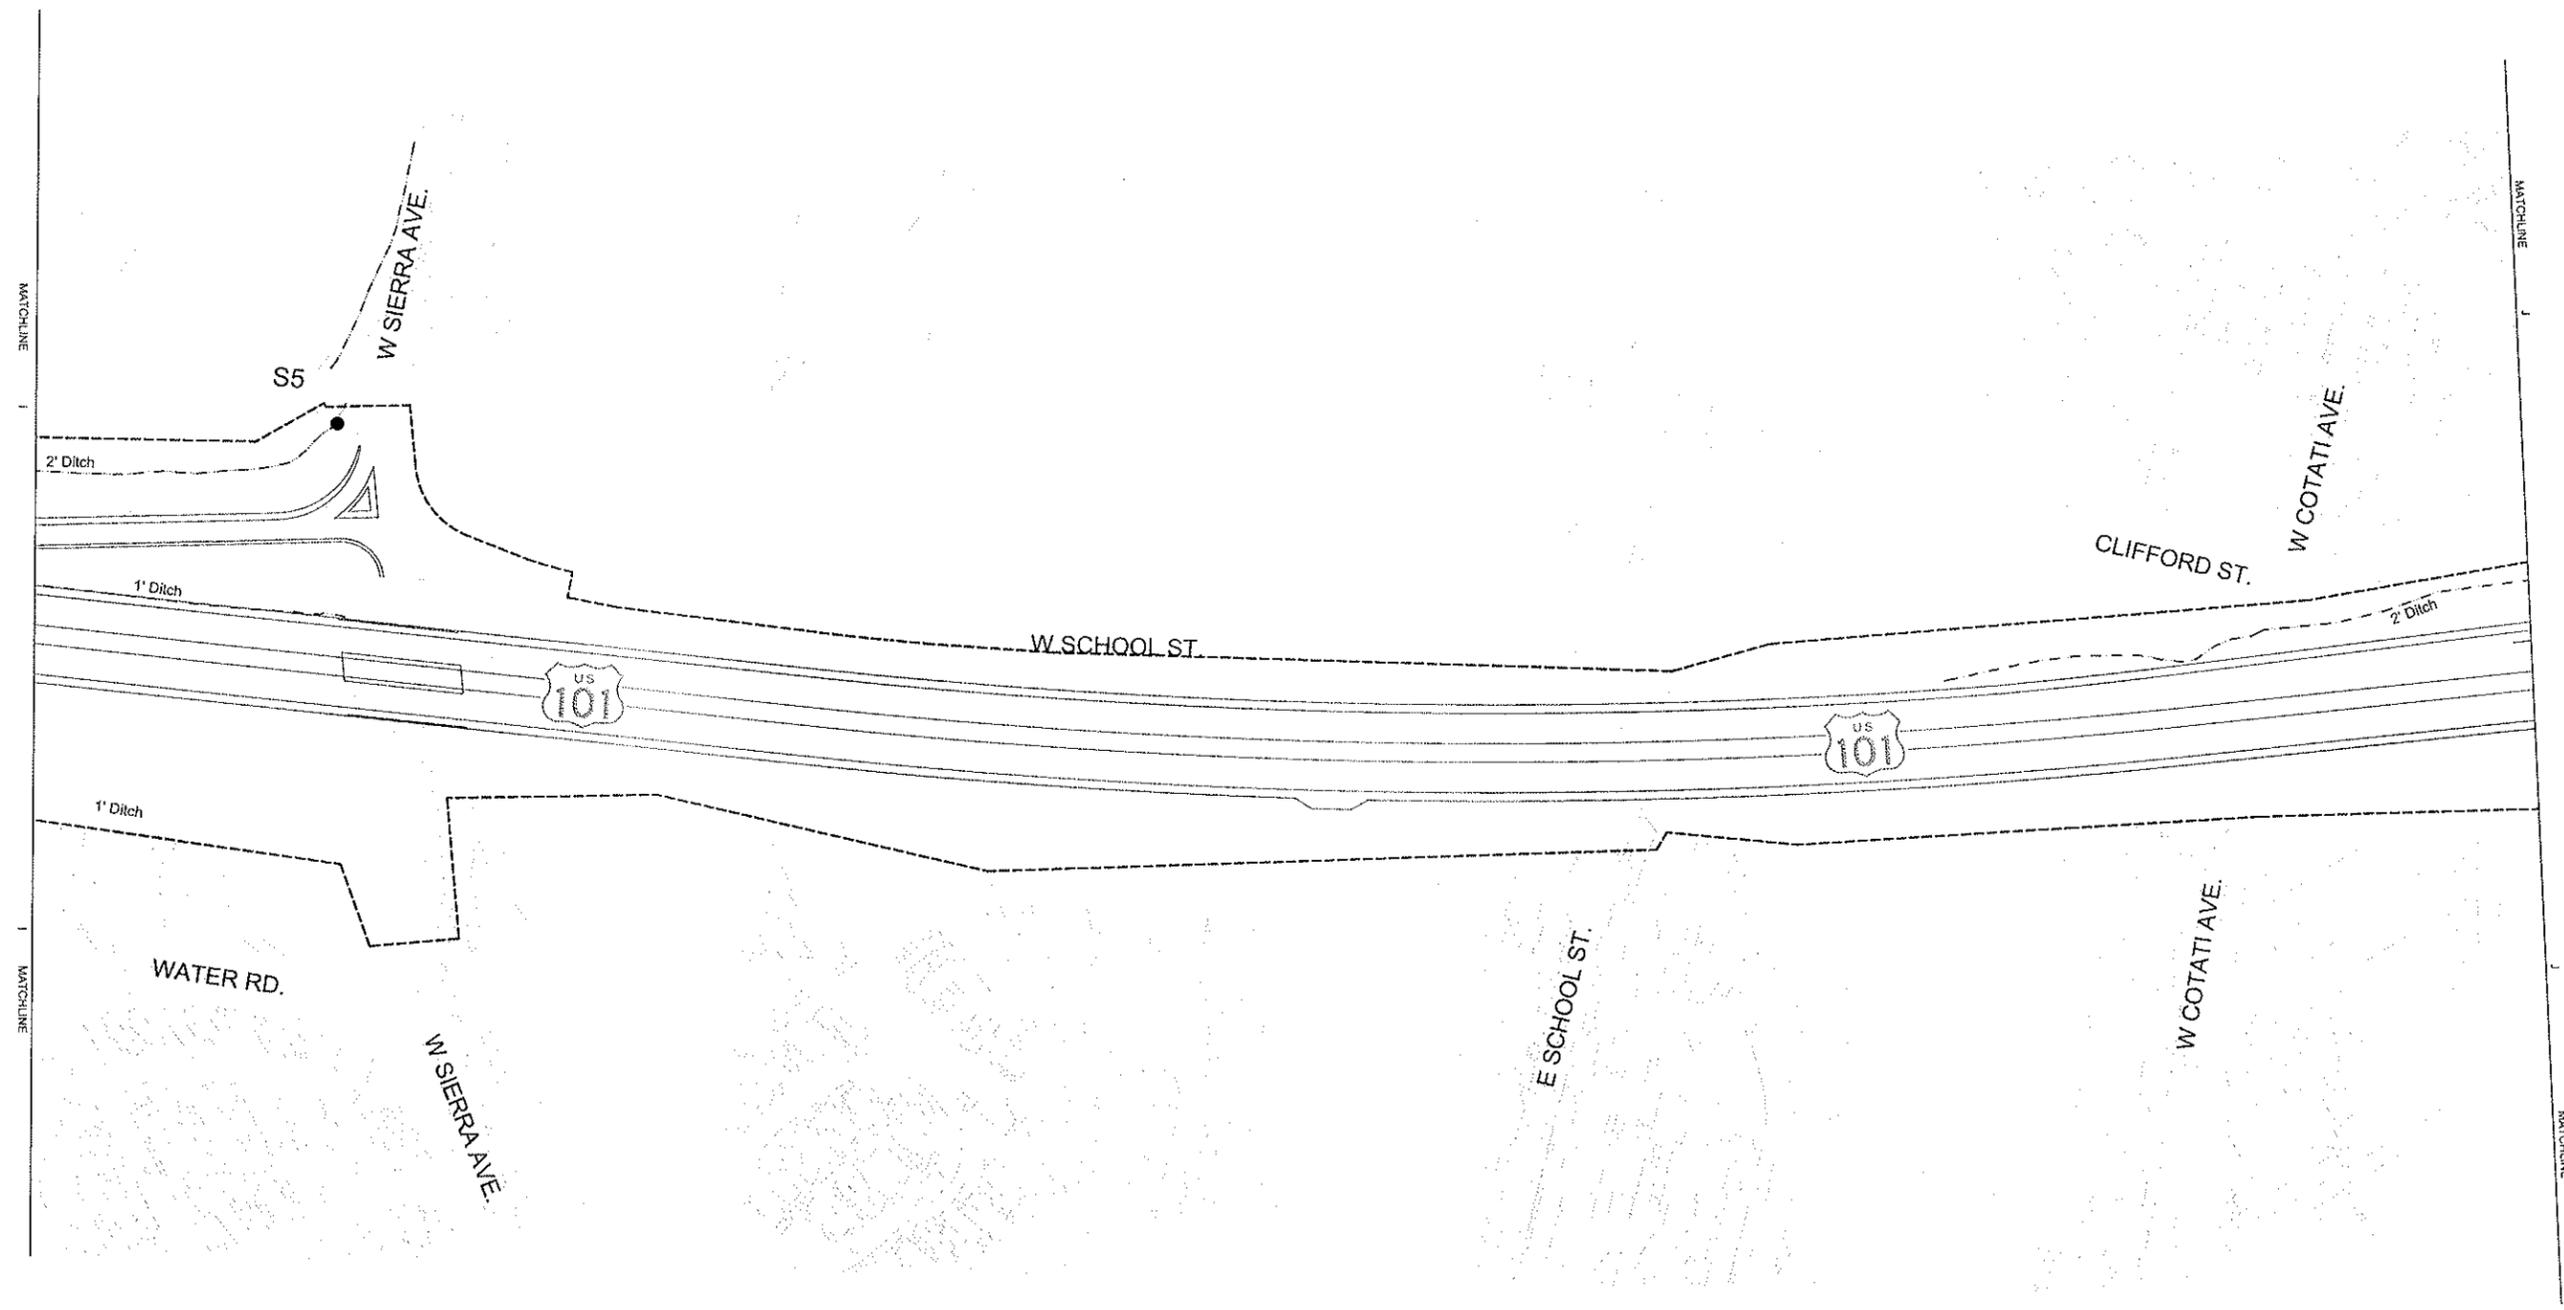

Legend


- Delineation Area Boundary (DAB) - - - Dry Roadside Ditch
- OW Other Waters of the United States OW Affected Other Waters of the United States
- SW Seasonal Wetlands SW Affected Seasonal Wetlands

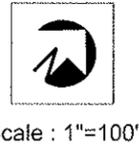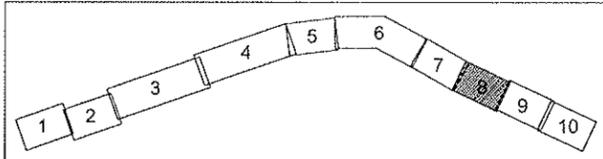

Scale : 1"=100'


PRELIMINARY WETLAND DELINEATION REPORT

Highway 101 HOV Lane Widening and Improvements Project: **PARSONS**
 Old Redwood Highway in Petaluma
 to Rohnert Park Expressway in Rohnert Park Figure 5-8A

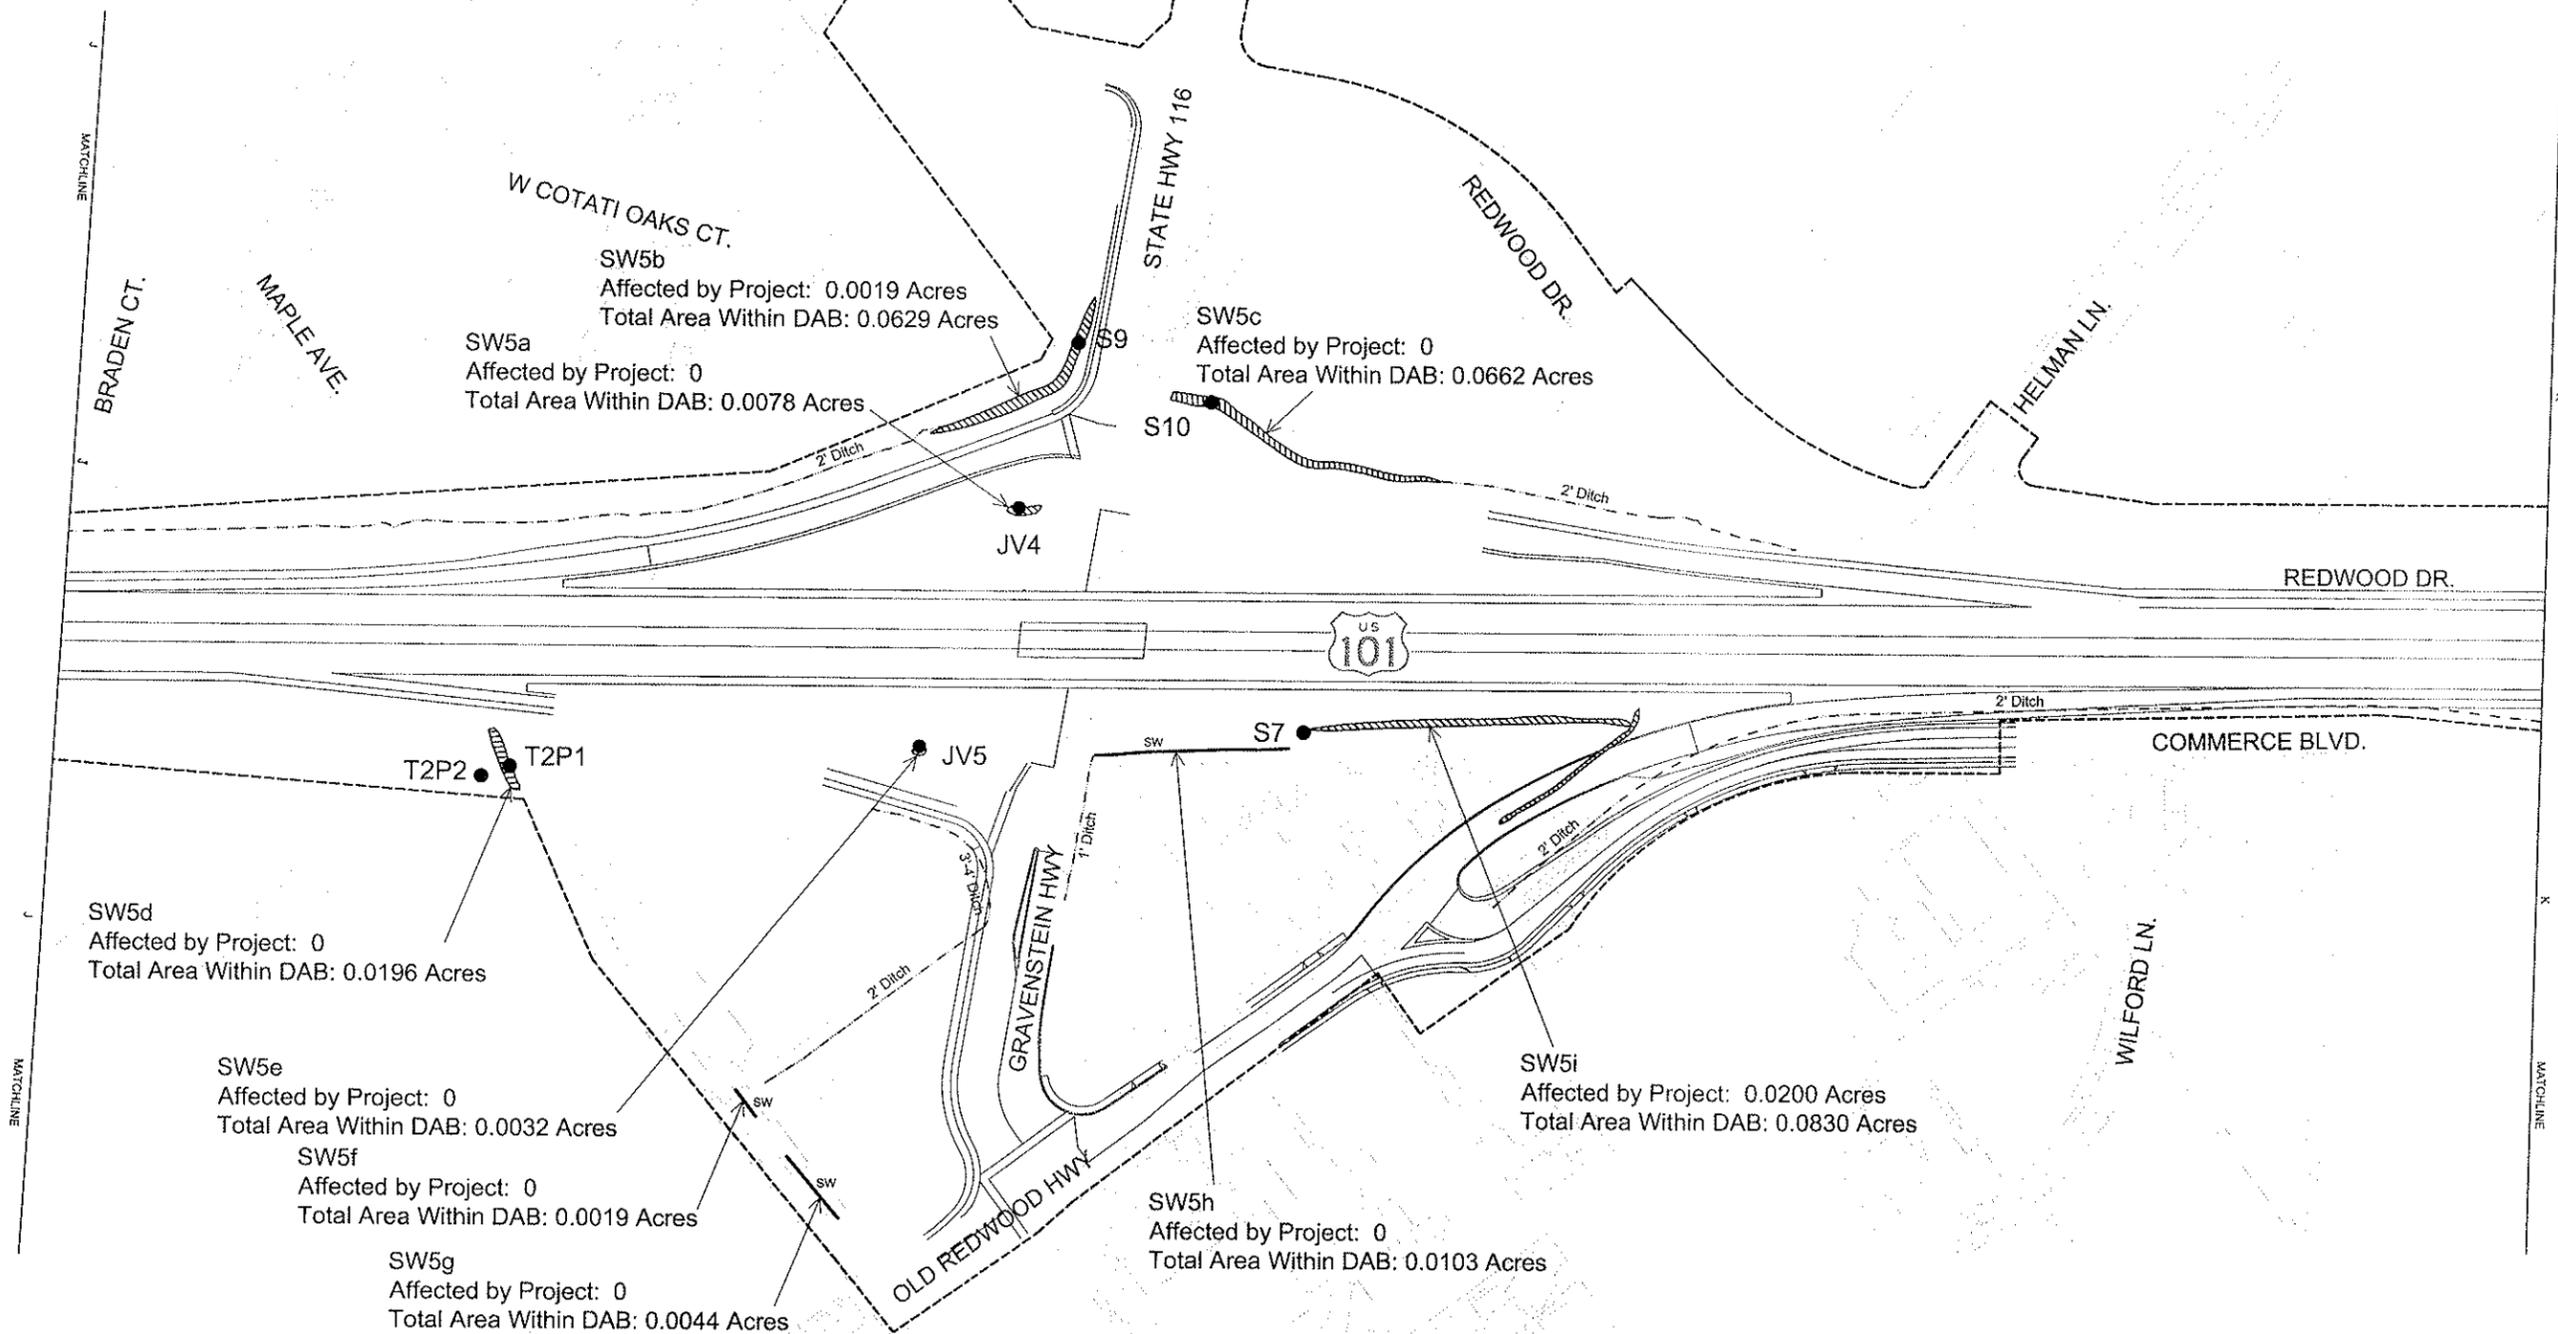

Legend


- Delineation Area Boundary (DAB)
- Dry Roadside Ditch
- OW Other Waters of the United States
- OW Affected Other Waters of the United States
- SW Seasonal Wetlands
- SW Affected Seasonal Wetlands

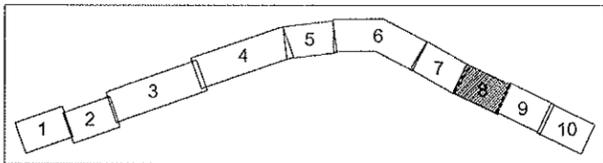

Scale : 1"=100'


PRELIMINARY WETLAND DELINEATION REPORT

Highway 101 HOV Lane Widening and Improvements Project: **PARSONS**
 Old Redwood Highway in Petaluma
 to Rohnert Park Expressway in Rohnert Park Figure 5-8B

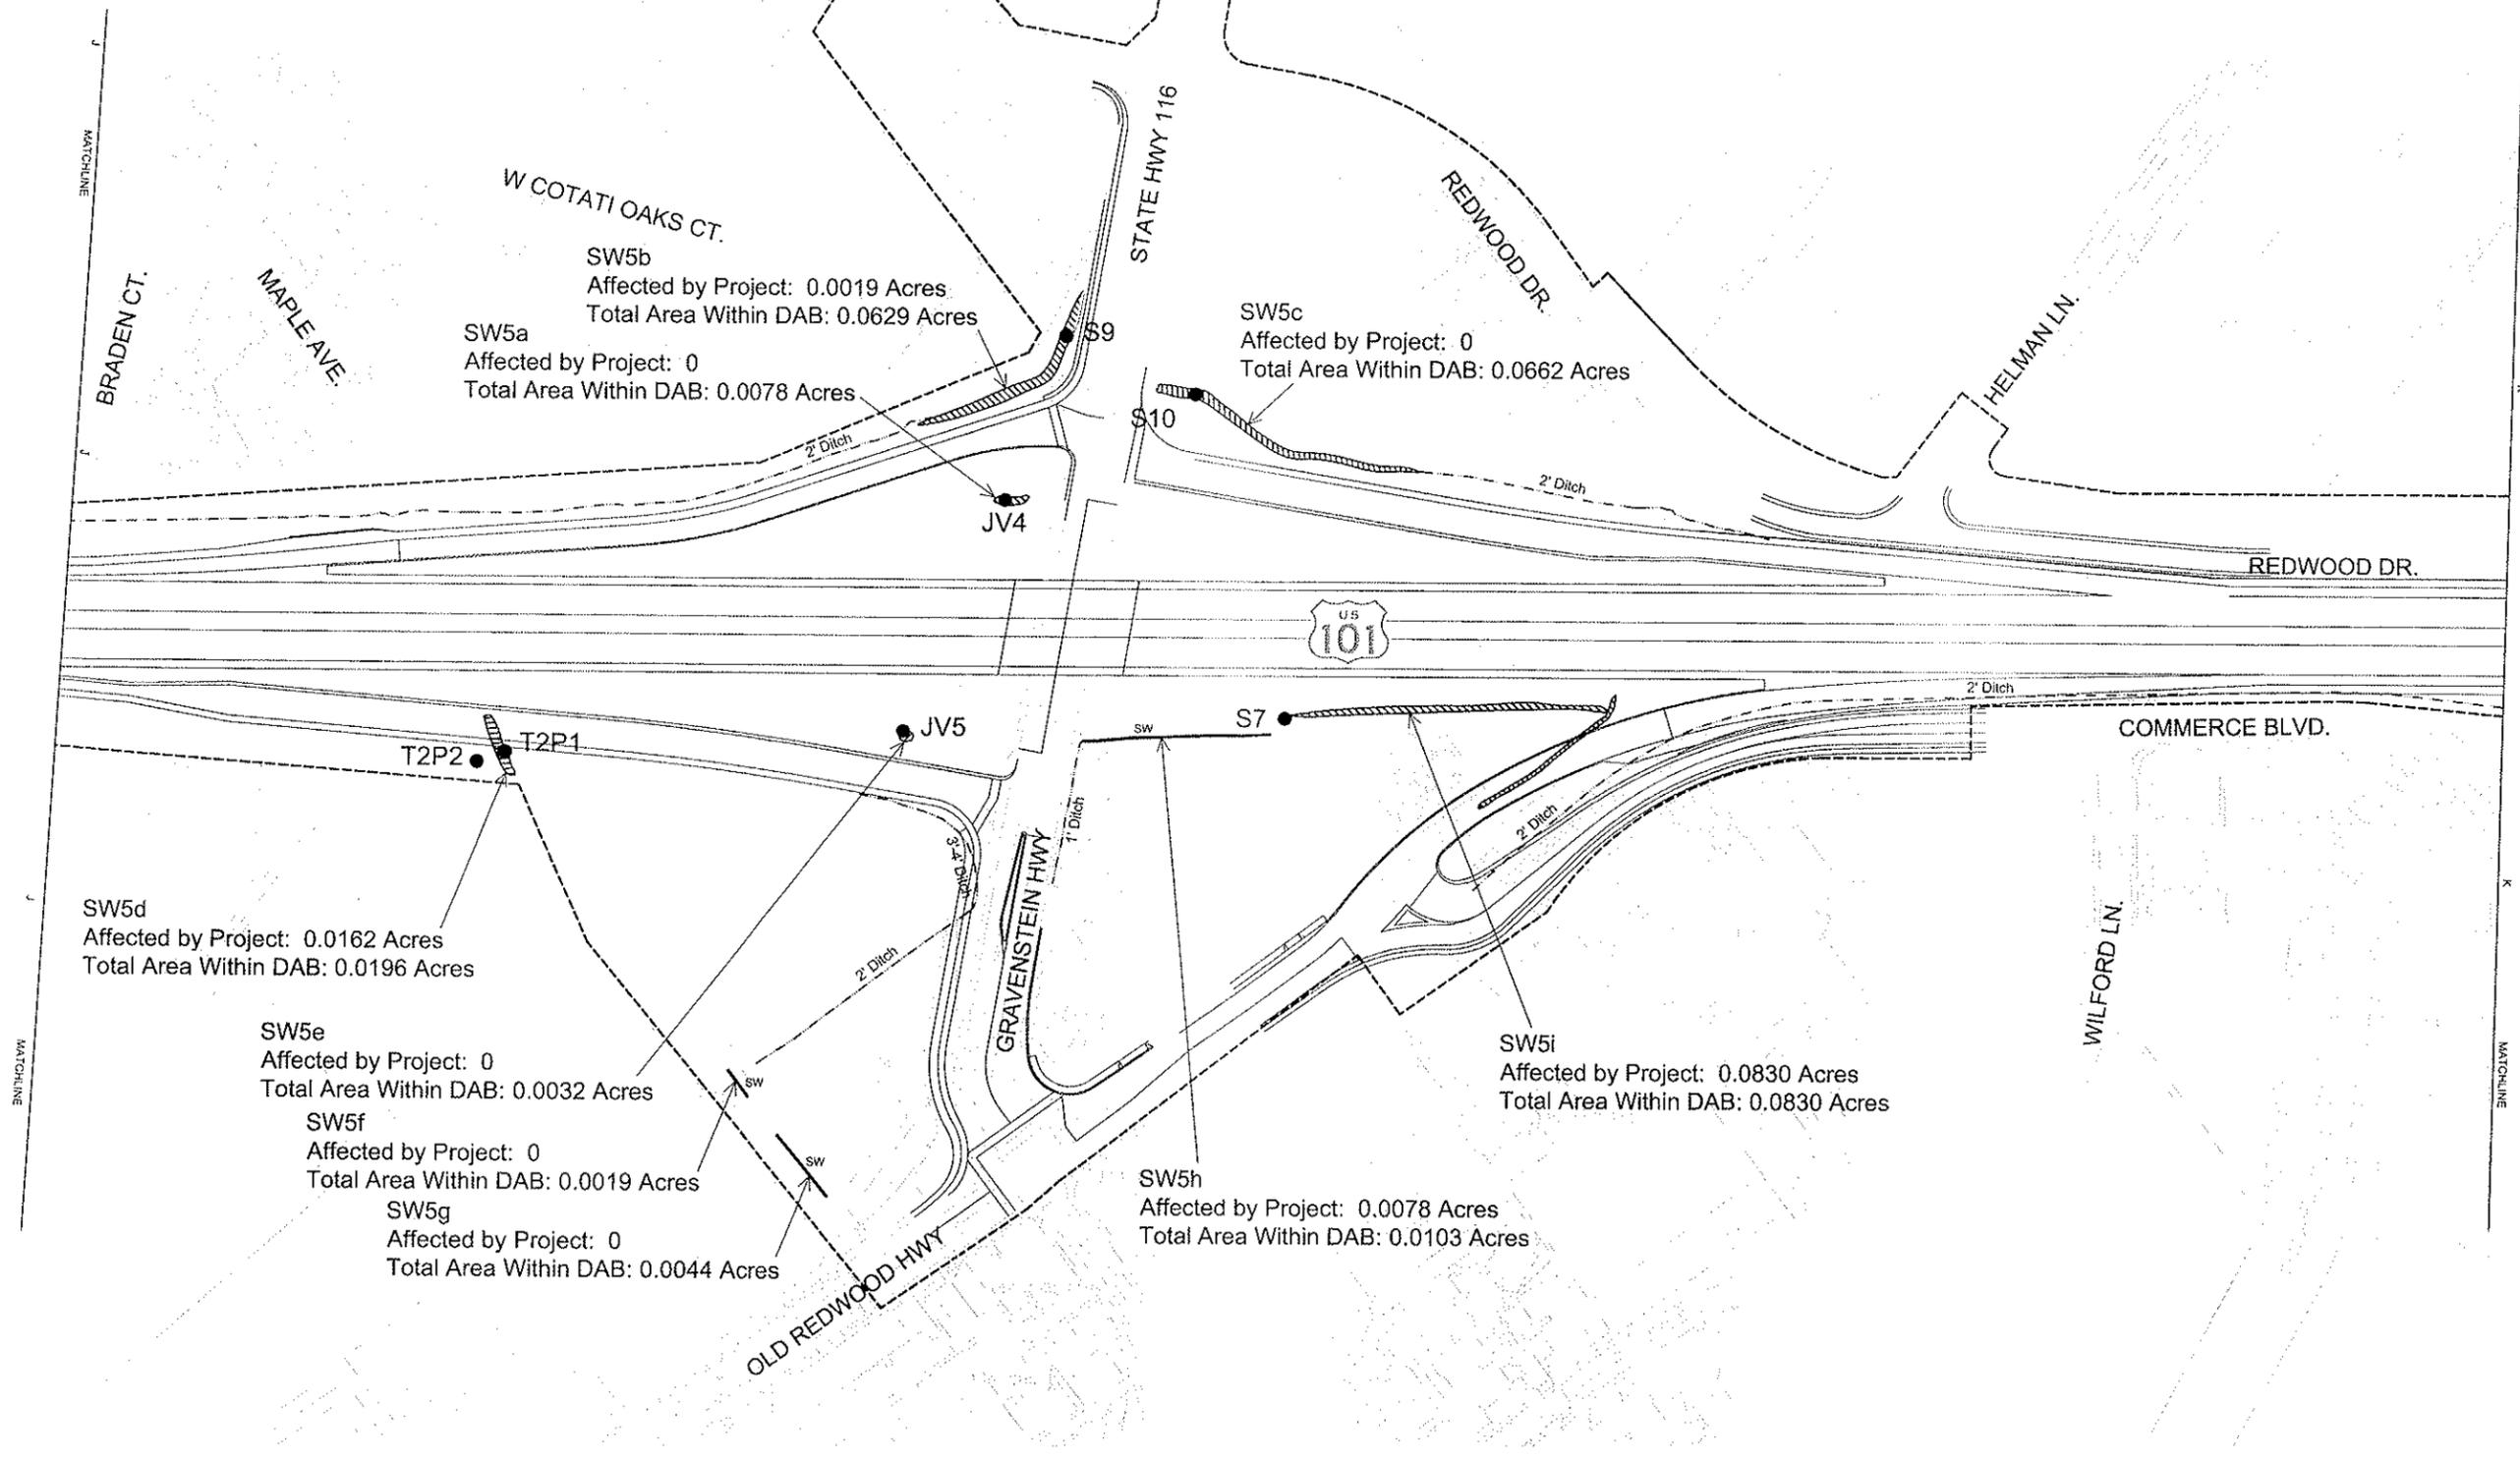

Legend


- Delineation Area Boundary (DAB) - - - Dry Roadside Ditch
- OW Other Waters of the United States OW Affected Other Waters of the United States
- SW Seasonal Wetlands SW Affected Seasonal Wetlands

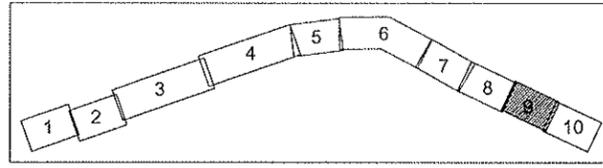

Scale : 1"=100'


PRELIMINARY WETLAND DELINEATION REPORT

Highway 101 HOV Lane Widening and Improvements Project: **PARSONS**
 Old Redwood Highway in Petaluma
 to Rohnert Park Expressway in Rohnert Park Figure 5-9

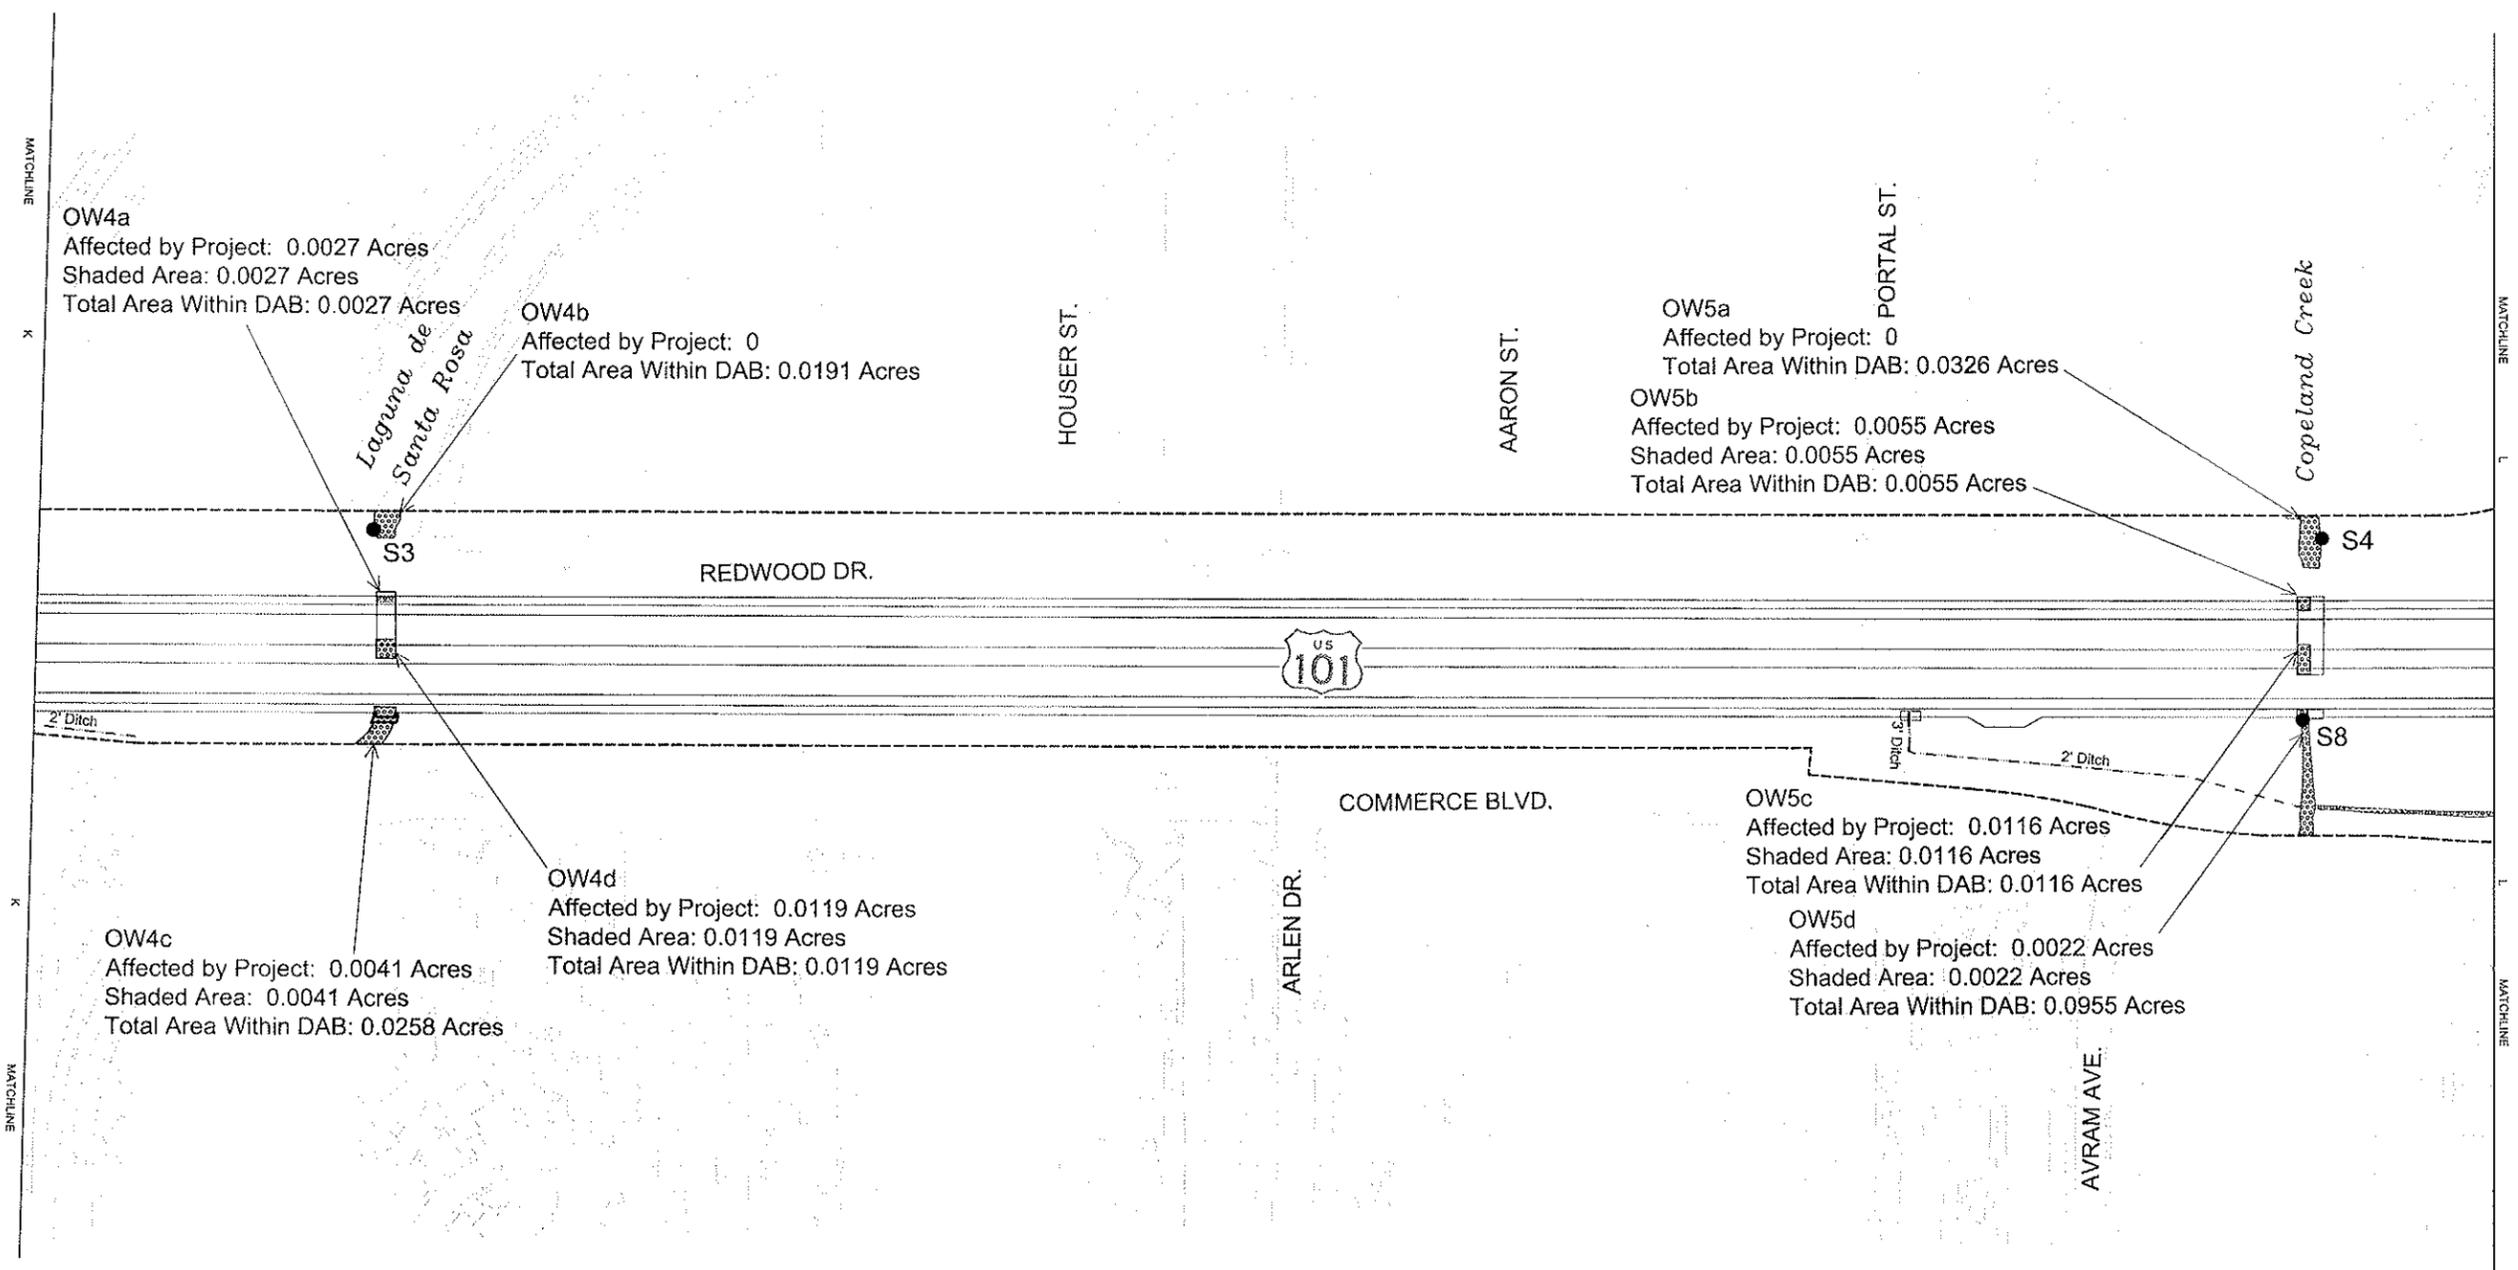

Legend

- Delineation Area Boundary (DAB)
- Dry Roadside Ditch
- OW [stippled pattern] Other Waters of the United States
- OW [stippled pattern] Affected Other Waters of the United States
- SW [hatched pattern] Seasonal Wetlands
- SW [hatched pattern] Affected Seasonal Wetlands

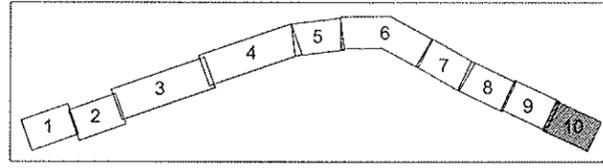

Scale : 1"=100'

PRELIMINARY WETLAND DELINEATION REPORT

Highway 101 HOV Lane Widening and Improvements Project: **PARSONS**
Old Redwood Highway in Petaluma
to Rohnert Park Expressway in Rohnert Park
Figure 5-10

