
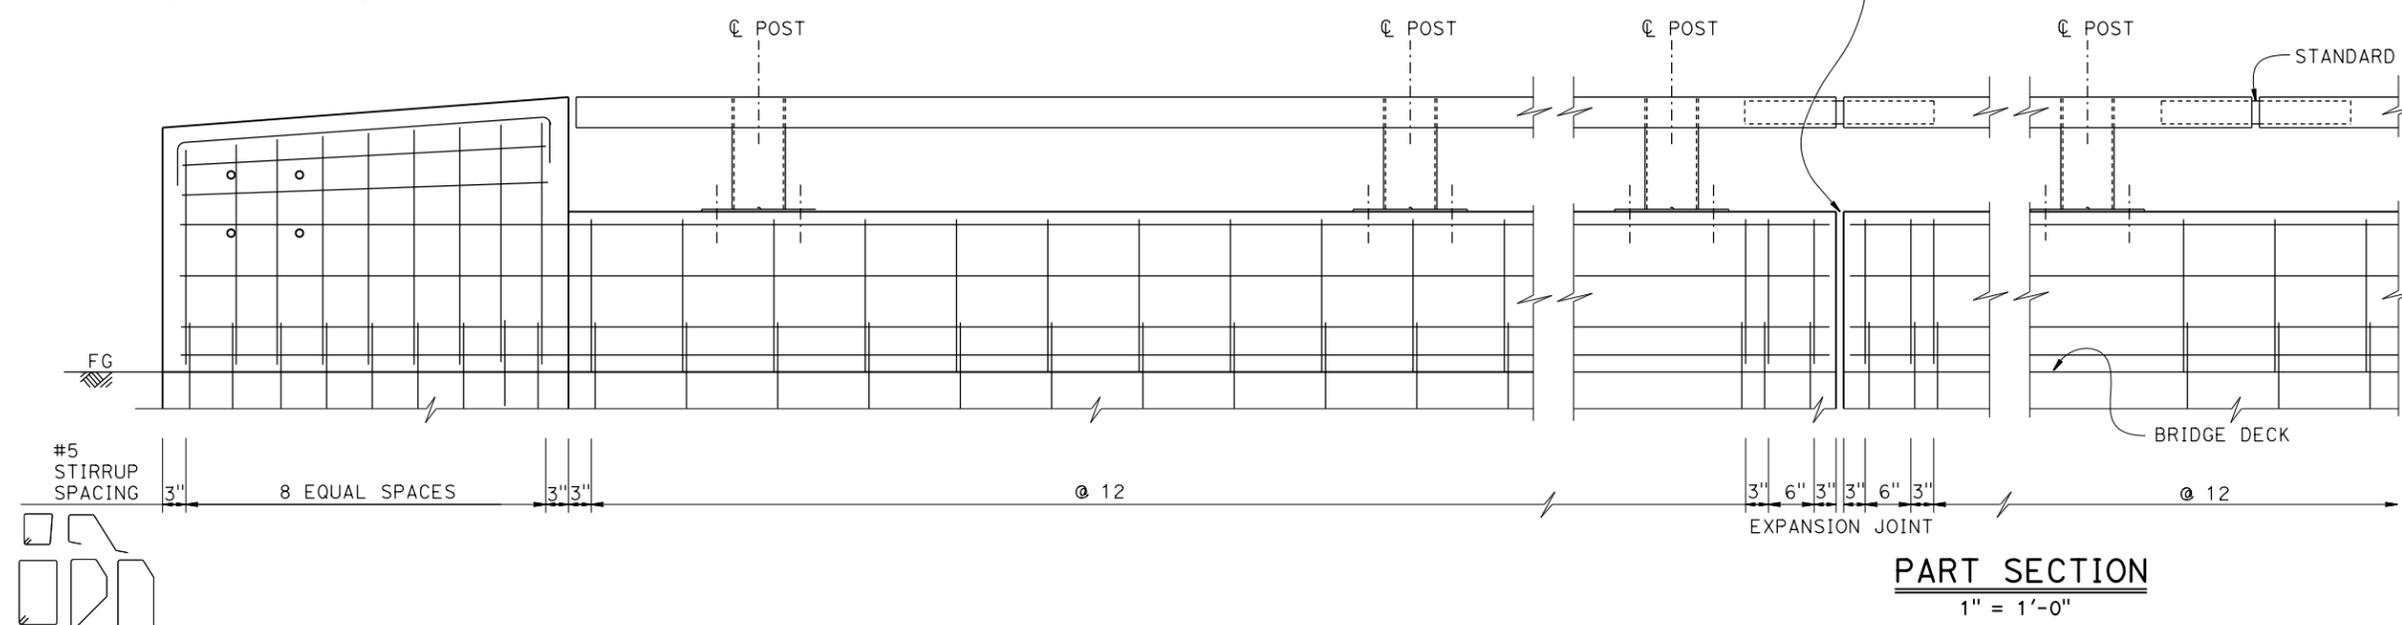
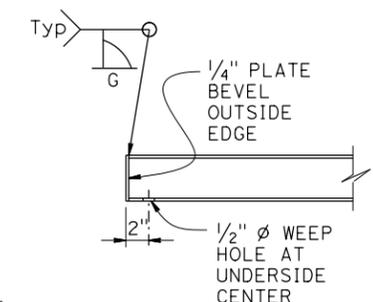
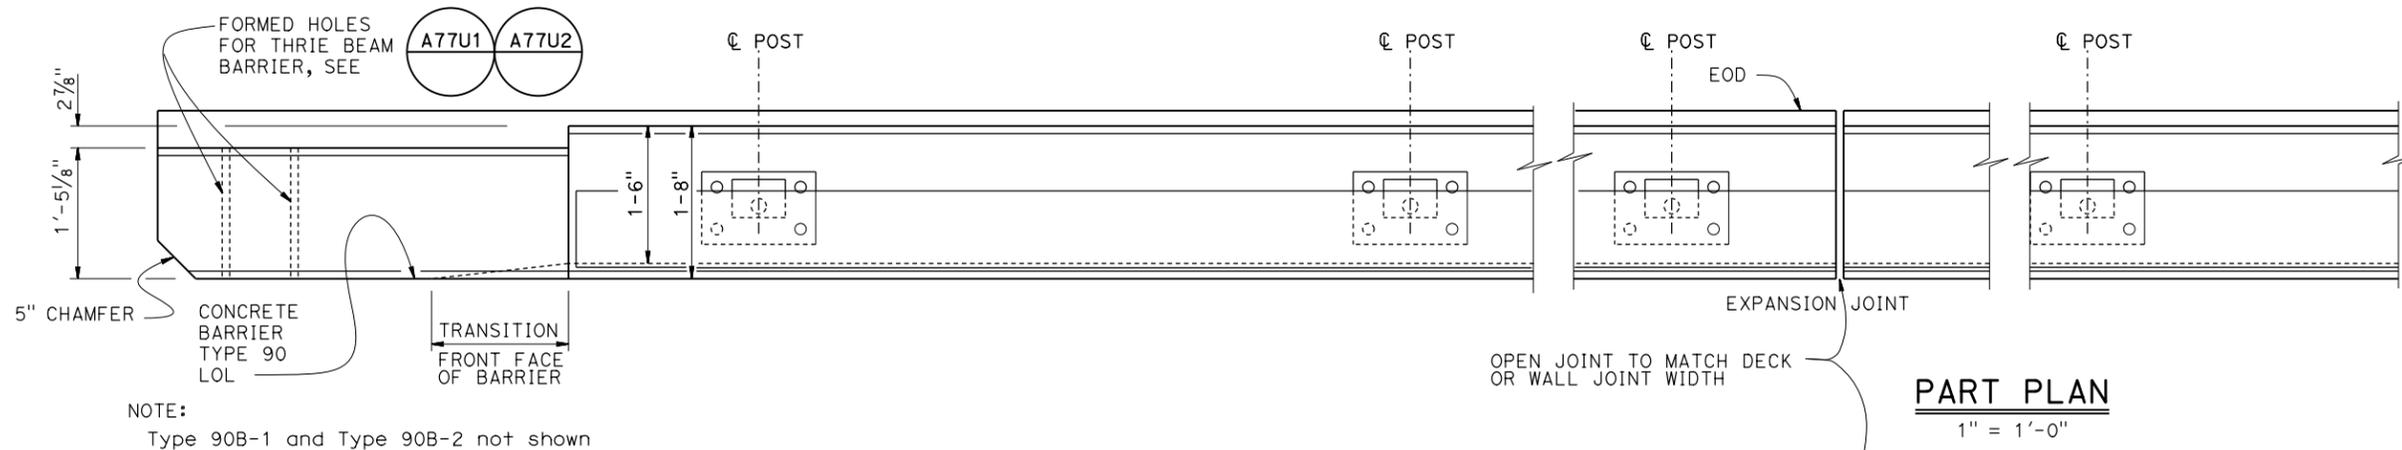


DIST.	COUNTY	ROUTE	POST MILES TOTAL PROJECT	SHEET No.	TOTAL SHEETS
REGISTERED CIVIL ENGINEER			DATE		
PLANS APPROVAL DATE			No. _____		
The State of California or its officers or agents shall not be responsible for the accuracy or completeness of scanned copies of this plan sheet.			Exp. _____		
			CIVIL		
			STATE OF CALIFORNIA		
The Registered Civil Engineer for the project is responsible for the selection and proper application of the component design and any modifications shown.					

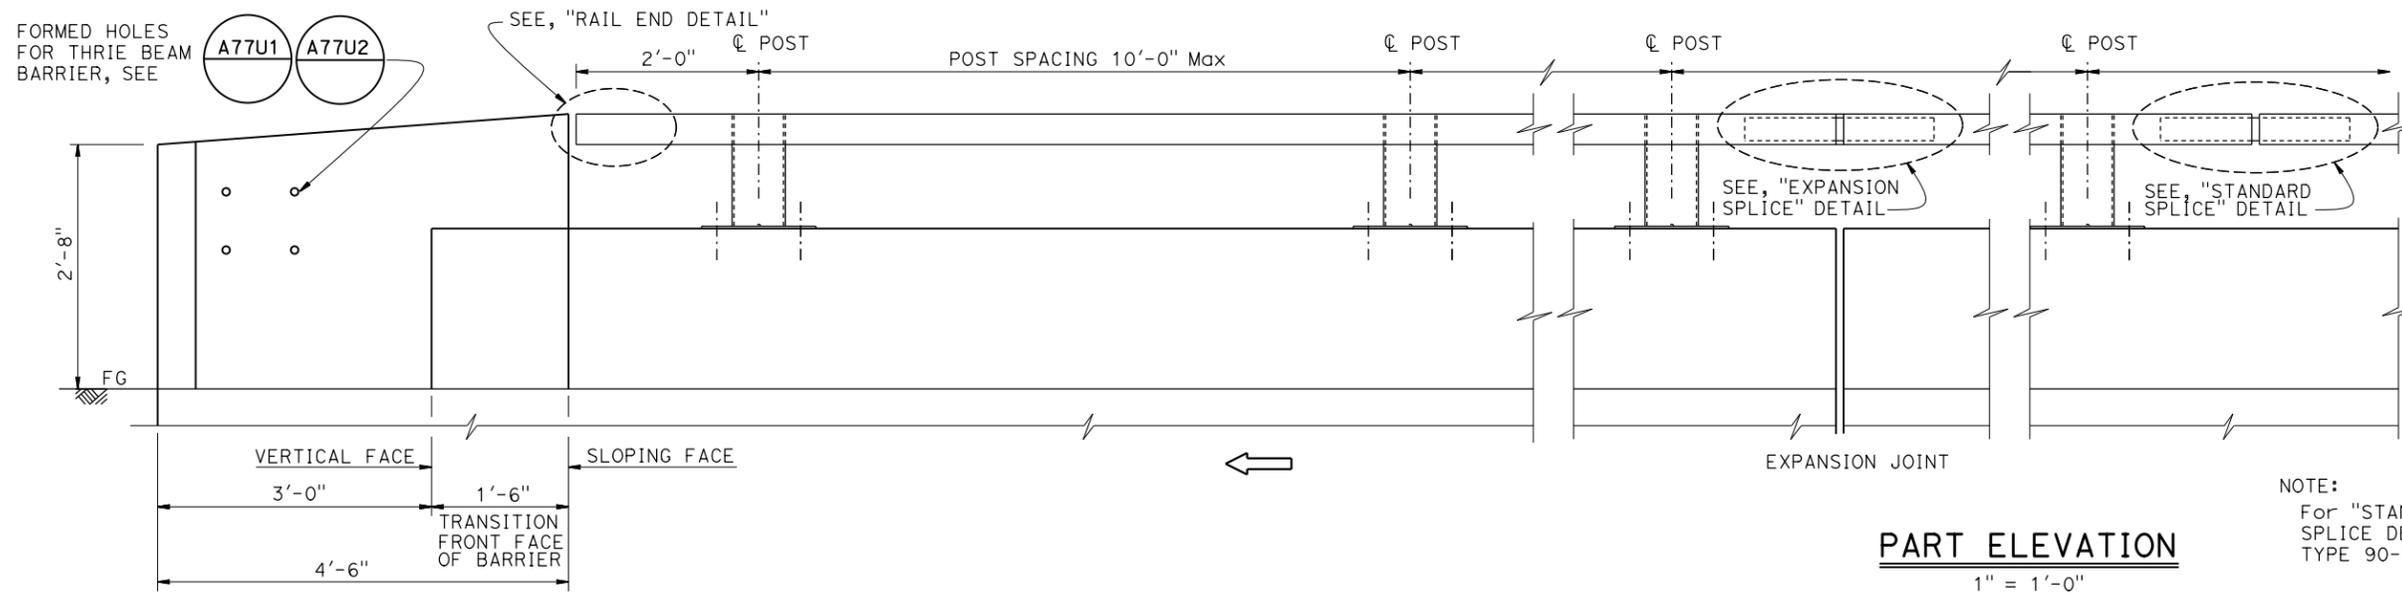

BRIDGE STANDARD DETAILS		The components of the Bridge Standard Details have been prepared under the responsible charge of the Technical Owner, a registered civil engineer in the State of California.	STATE OF CALIFORNIA DEPARTMENT OF TRANSPORTATION	DIVISION OF ENGINEERING SERVICES	BRIDGE NO.	CONCRETE BARRIER TYPE 90
FILE NO. xs16-050-2	APPROVAL DATE July 2014				POST MILE	
Refer to: http://www.dot.ca.gov/hq/esc/techpubs/manual/bridgemanuals/bridge-standard-detail-sheets/index.html		FILE => xs16-050-2.dgn	ORIGINAL SCALE IN INCHES FOR REDUCED PLANS	UNIT: PROJECT NUMBER & PHASE:	CONTRACT NO.:	DISREGARD PRINTS BEARING EARLIER REVISION DATES
USERNAME => s136236	TIME PLOTTED => 11:53	DATE PLOTTED => 14-JUL-2016	0 1 2 3			REVISION DATES
						5-19-14 7-14-16
						SHEET OF