





DIST	COUNTY	ROUTE	POST MILES TOTAL PROJECT	SHEET No.	TOTAL SHEETS
REGISTERED CIVIL ENGINEER			DATE		
PLANS APPROVAL DATE					
<small>The State of California or its officers or agents shall not be responsible for the accuracy or completeness of scanned copies of this plan sheet.</small>					
<small>The Registered Civil Engineer for the project is responsible for the selection and proper application of the component design and any modifications shown.</small>					

NOTES:

- Counter slopes of adjoining gutters and road surfaces immediately adjacent to and within 24 inches of the curb ramp must not be steeper than 1:20 (5.0%). Gutter pan slope must not exceed 1" of depth for each 2" of width.
- Needed only when exist/new sidewalk cross slope is steeper than 1.5%. If transition pad is needed, then the barrier transition will start at the end of the transition pad and not at the end of ramp.
- Curb ramps must have a running slope not steeper than 7.5% maximum.
- Transitions from ramps and landing to walks, gutters or streets must be flush (no lip) and free of abrupt changes.
- Curb ramps must have a detectable warning surface that extends the full width and 3'-0" depth of the ramp. Detectable Warning Surfaces must conform to the details on this plan and the requirements in the Standard Specification.

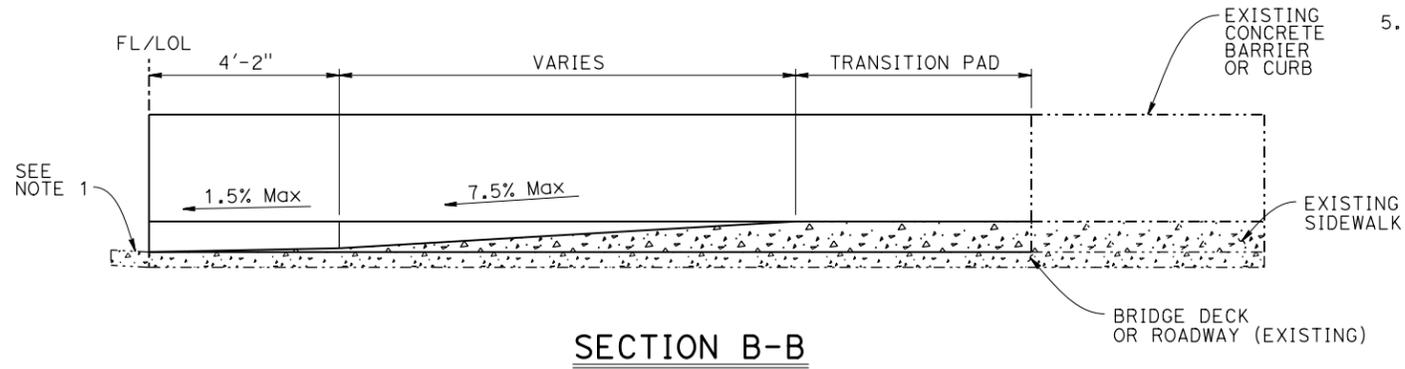

SECTION B-B

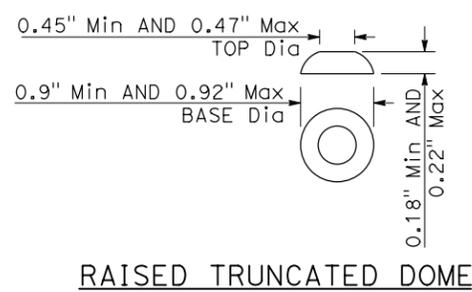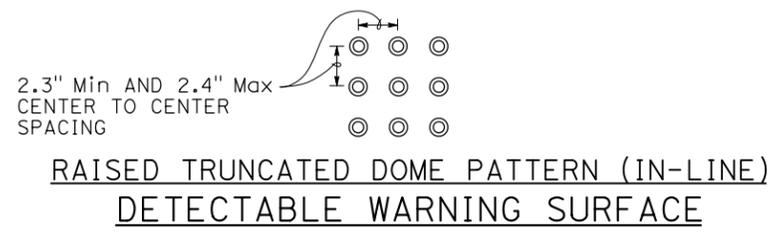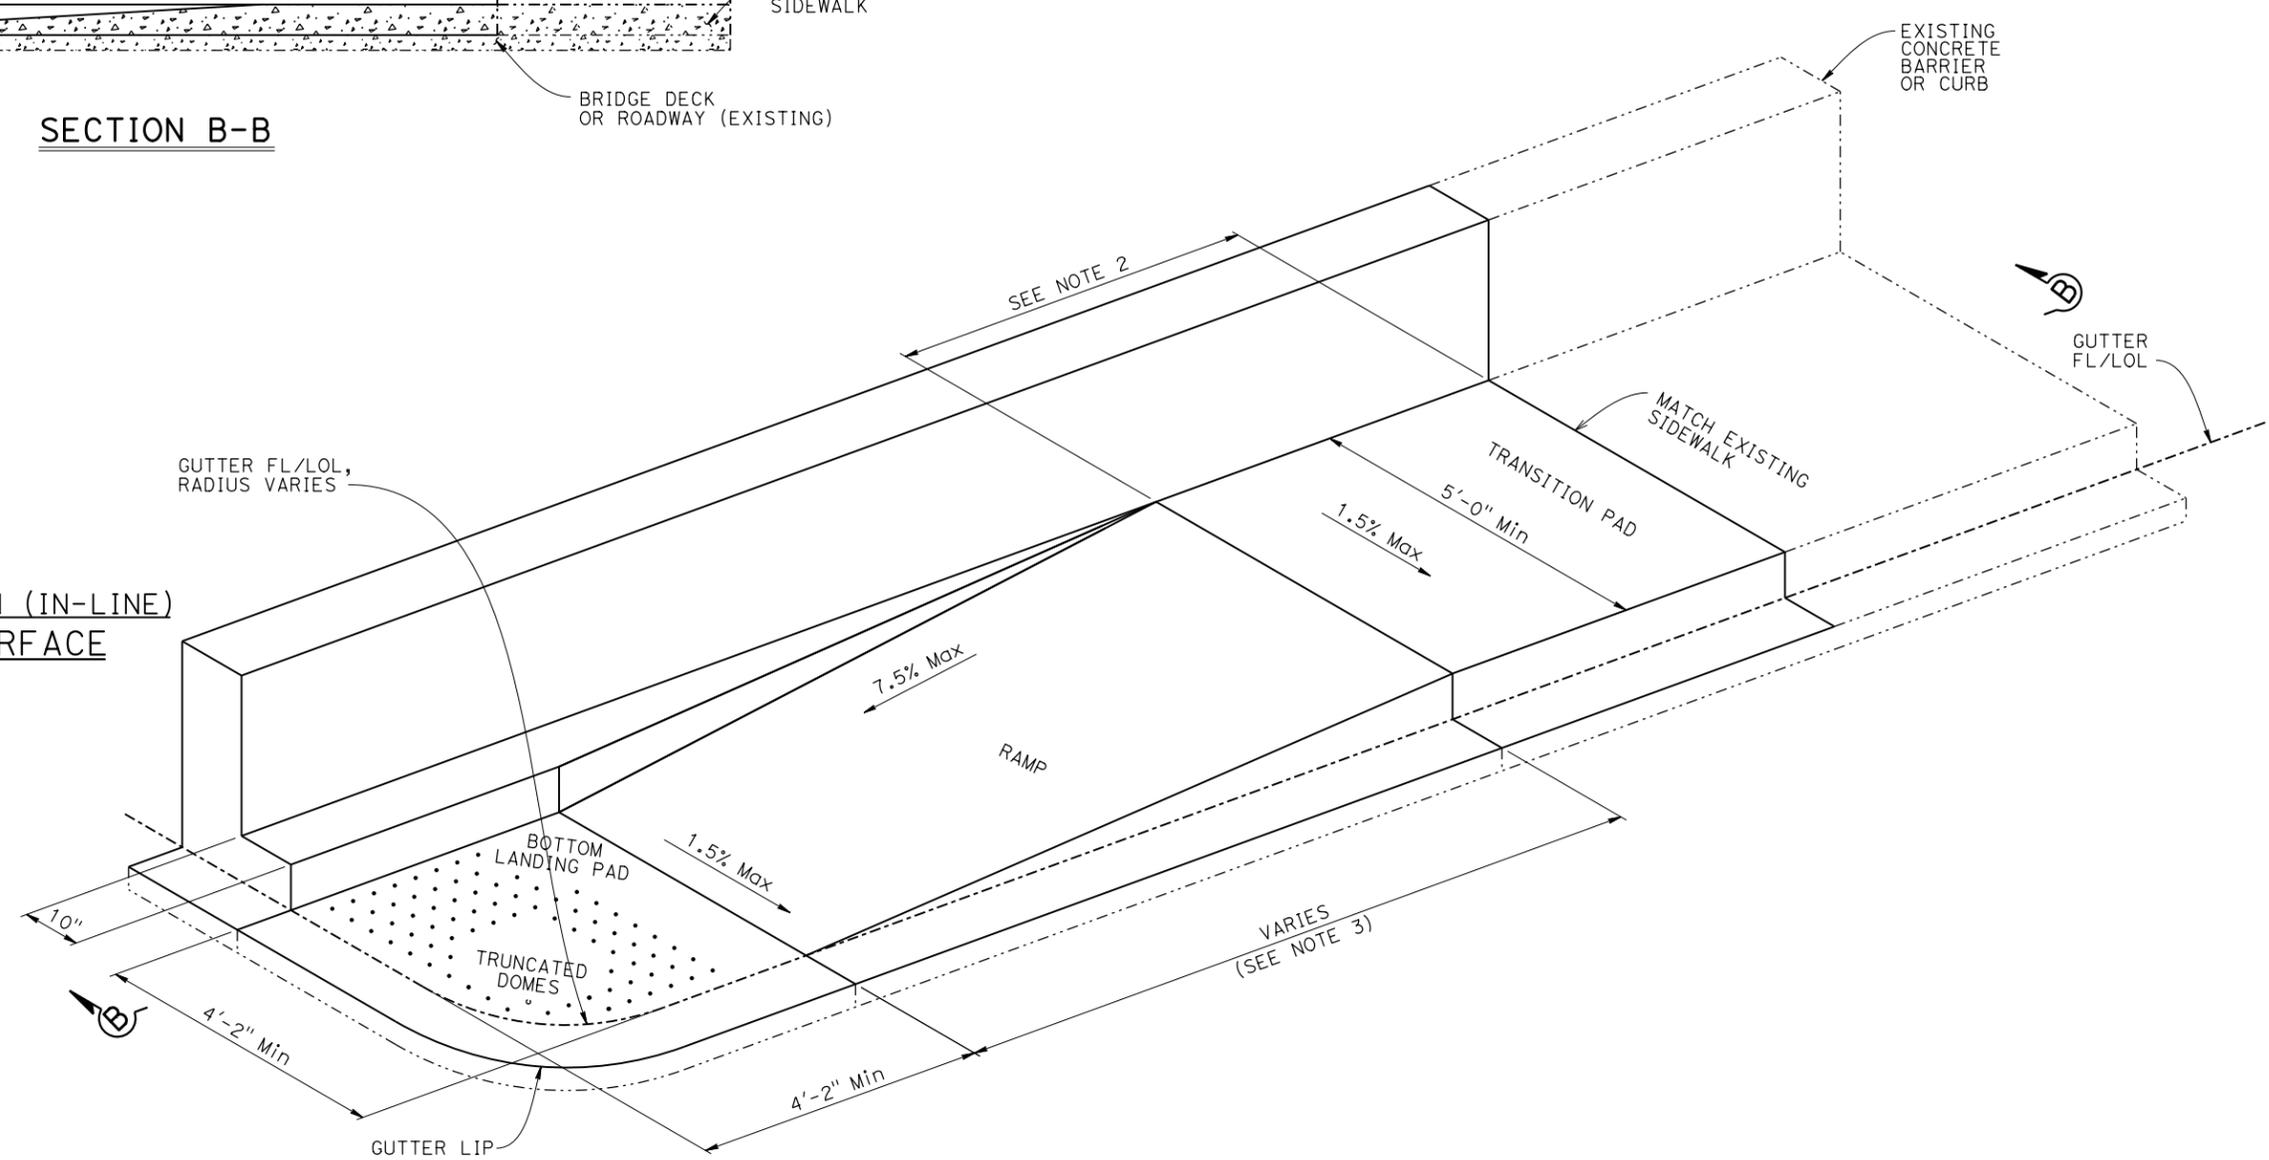

NO SCALE

BRIDGE STANDARD DETAILS			STATE OF CALIFORNIA		DIVISION OF ENGINEERING SERVICES		CURB RAMP CASE 1	
xs19-010-1	October 2015	The components of the Bridge Standard Details have been prepared under the responsible charge of the Technical Owner, a registered civil engineer in the State of California.	DEPARTMENT OF TRANSPORTATION		ENGINEERING SERVICES		DETAILS No. 1	
FILE NO.	APPROVAL DATE							
Refer to: http://www.dot.ca.gov/hq/esc/techpubs/manual/bridgemanuals/bridge-standard-detail-sheets/index.html			FILE => xs19-010-1.dgn	ORIGINAL SCALE IN INCHES FOR REDUCED PLANS	0	1	2	3
USERNAME => s136236			TIME PLOTTED => 16:09	DATE PLOTTED => 14-JUL-2016	UNIT: PROJECT NUMBER & PHASE:		CONTRACT NO.:	
					DISREGARD PRINTS BEARING EARLIER REVISION DATES		REVISION DATES	
							5-22-14	1-28-15
							1-7-16	
							SHEET	OF