



|   |        |       |   |           |              |
|---|--------|-------|---|-----------|--------------|
| DIST.   | COUNTY | ROUTE | POST MILES TOTAL PROJECT  | SHEET No. | TOTAL SHEETS |
|   |        |       |   |           |              |
| REGISTERED CIVIL ENGINEER   |        |       | DATE  |           |              |
| PLANS APPROVAL DATE   |        |       |  |           |              |
| <small>The State of California or its officers or agents shall not be responsible for the accuracy or completeness of scanned copies of this plan sheet.</small>          |        |       |   |           |              |
| <small>The Registered Civil Engineer for the project is responsible for the selection and proper application of the component design and any modifications shown.</small> |        |       |   |           |              |


NOTES:  
 1. For SECTIONS F-F and G-G See "CHANNEL ASSEMBLY DETAILS No. 2" sheet for TYPE I Joint.

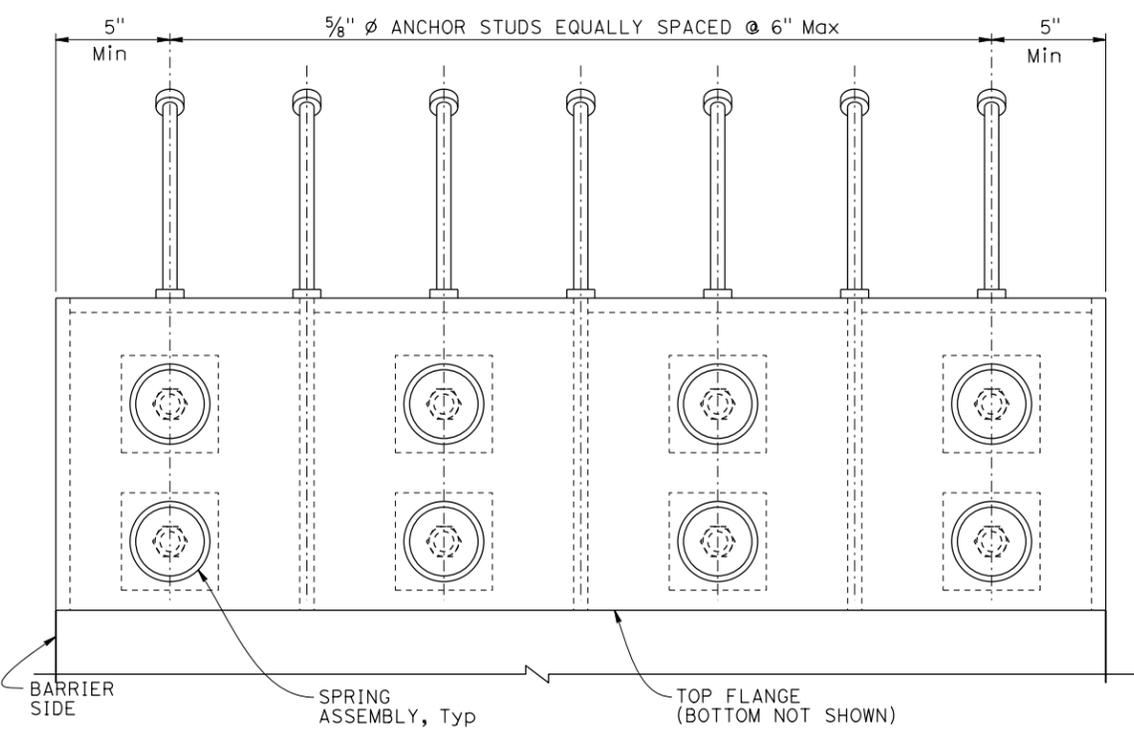


**PLAN - BUILT UP CHANNEL ASSEMBLY EXTERNAL (Typ)**  
 3" = 1'-0"

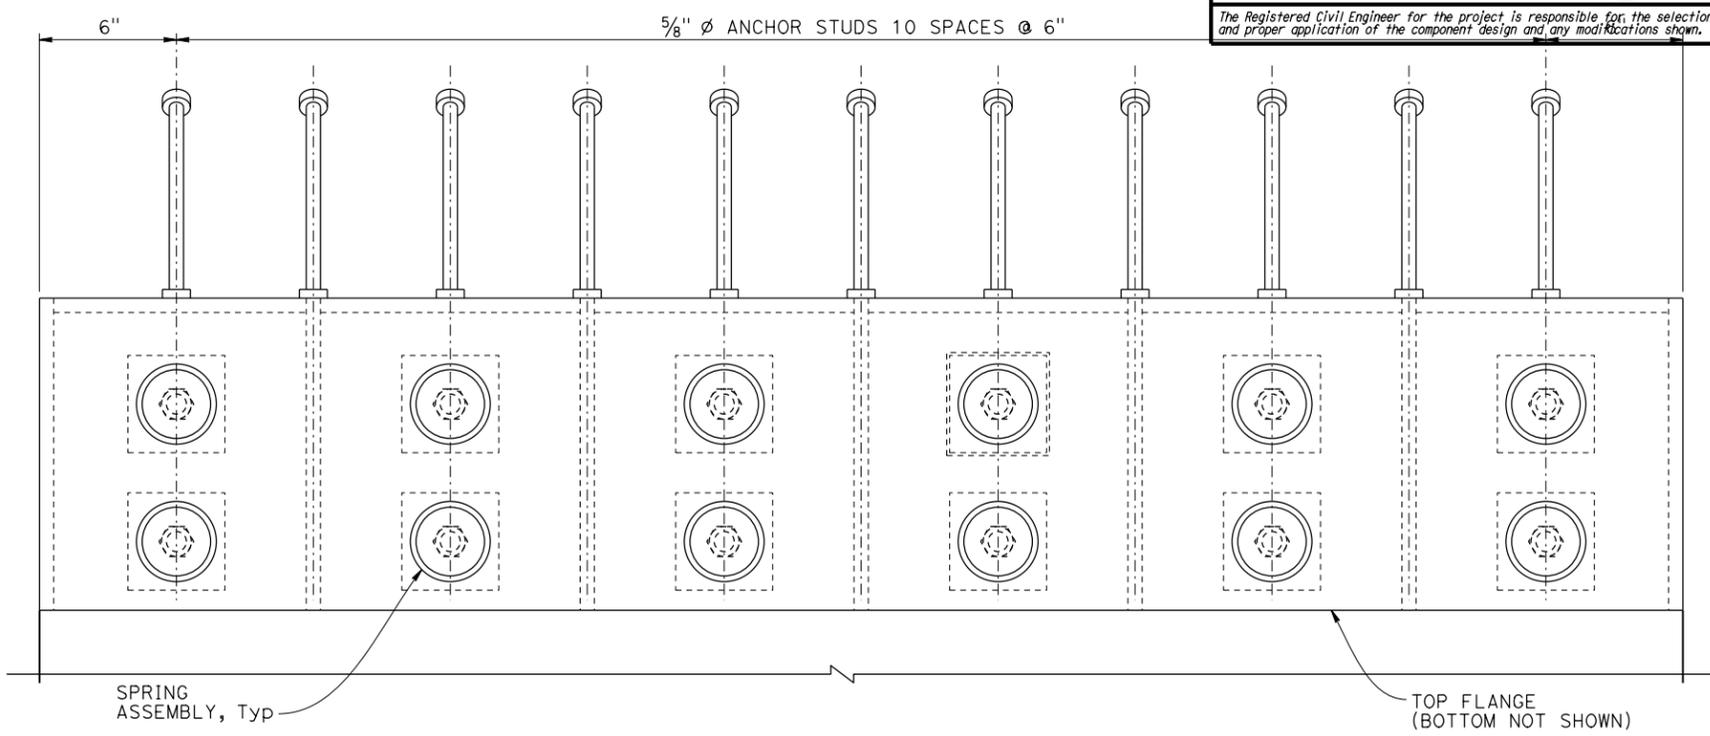

**PLAN - BUILT UP CHANNEL ASSEMBLY INTERNAL (Typ)**  
 3" = 1'-0"

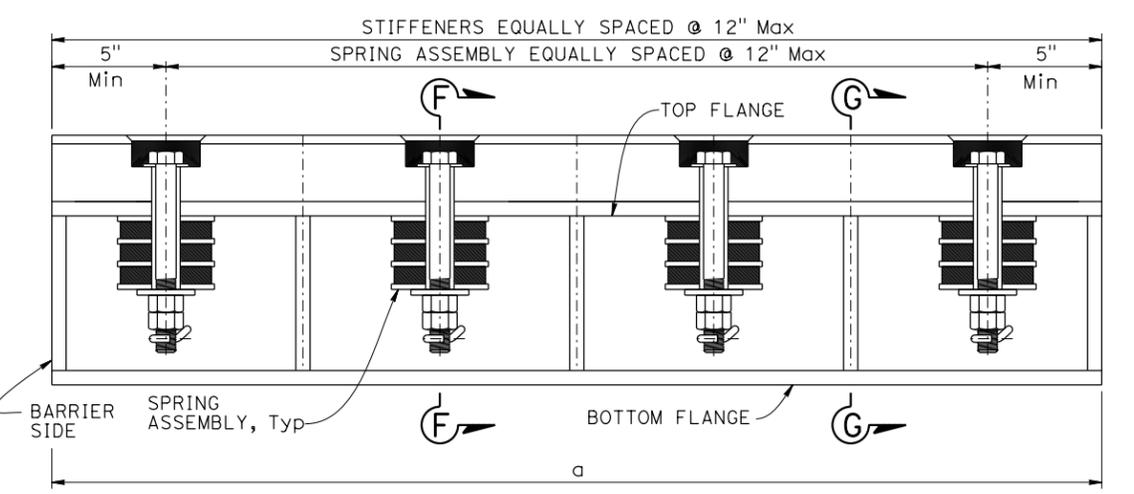

**ELEVATION - BUILT UP CHANNEL ASSEMBLY EXTERNAL (Typ)**  
 3" = 1'-0"

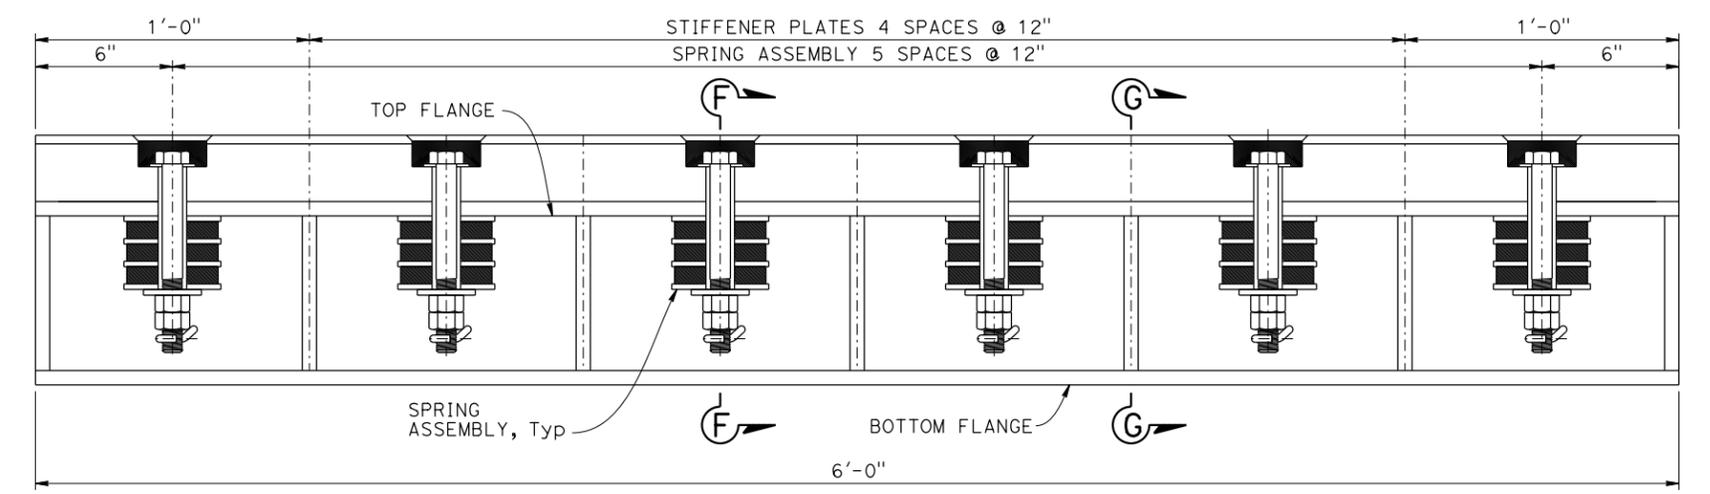

**ELEVATION - BUILT UP CHANNEL ASSEMBLY INTERNAL (Typ)**  
 3" = 1'-0"

|  |  |  |  |   |  |   |  |                                   |
|--|--|--|--|---|--|---|--|-----------------------------------|
| <b>BRIDGE STANDARD DETAILS</b><br><b>xs8-080-4</b><br><small>FILE NO.</small>  |  | <small>July 2016</small><br><small>APPROVAL DATE</small> | <small>The components of the Bridge Standard Details have been prepared under the responsible charge of the Technical Owner, a registered civil engineer in the State of California.</small> | <b>STATE OF CALIFORNIA</b><br><b>DEPARTMENT OF TRANSPORTATION</b>             | <b>DIVISION OF ENGINEERING SERVICES</b>          | <small>BRIDGE NO.</small><br><small>POST MILE</small> | <b>SEISMIC JOINT (TYPE I, HALF CHANNEL)</b><br><b>CHANNEL ASSEMBLY DETAILS No. 1</b> |                                   |
| <small>Refer to: <a href="http://www.dot.ca.gov/hq/esc/techpubs/manual/bridgemanuals/bridge-standard-detail-sheets/index.html">http://www.dot.ca.gov/hq/esc/techpubs/manual/bridgemanuals/bridge-standard-detail-sheets/index.html</a></small> | <small>FILE =&gt; xs8-080-4.dgn</small><br><small>USERNAME =&gt; s136236</small> | <small>TIME PLOTTED =&gt; 15:15</small>                  | <small>DATE PLOTTED =&gt; 14-JUL-2016</small>  | <small>ORIGINAL SCALE IN INCHES FOR REDUCED PLANS</small><br>0    1    2    3 | <small>UNIT: PROJECT NUMBER &amp; PHASE:</small> | <small>CONTRACT NO.:</small>                          | <small>DISREGARD PRINTS BEARING EARLIER REVISION DATES</small>                       |                                   |
|  |  |  |  |   |  |   | <small>REVISION DATES</small><br>11-25-15    7-11-16                                 | <small>SHEET OF</small><br>4    9 |