




DIST	COUNTY	ROUTE	POST MILES TOTAL PROJECT	SHEET No.	TOTAL SHEETS
REGISTERED CIVIL ENGINEER			DATE		
PLANS APPROVAL DATE					
<small>The State of California or its officers or agents shall not be responsible for the accuracy or completeness of scanned copies of this plan sheet.</small>					
<small>The Registered Civil Engineer for the project is responsible for the selection and proper application of the component design and any modifications shown.</small>					

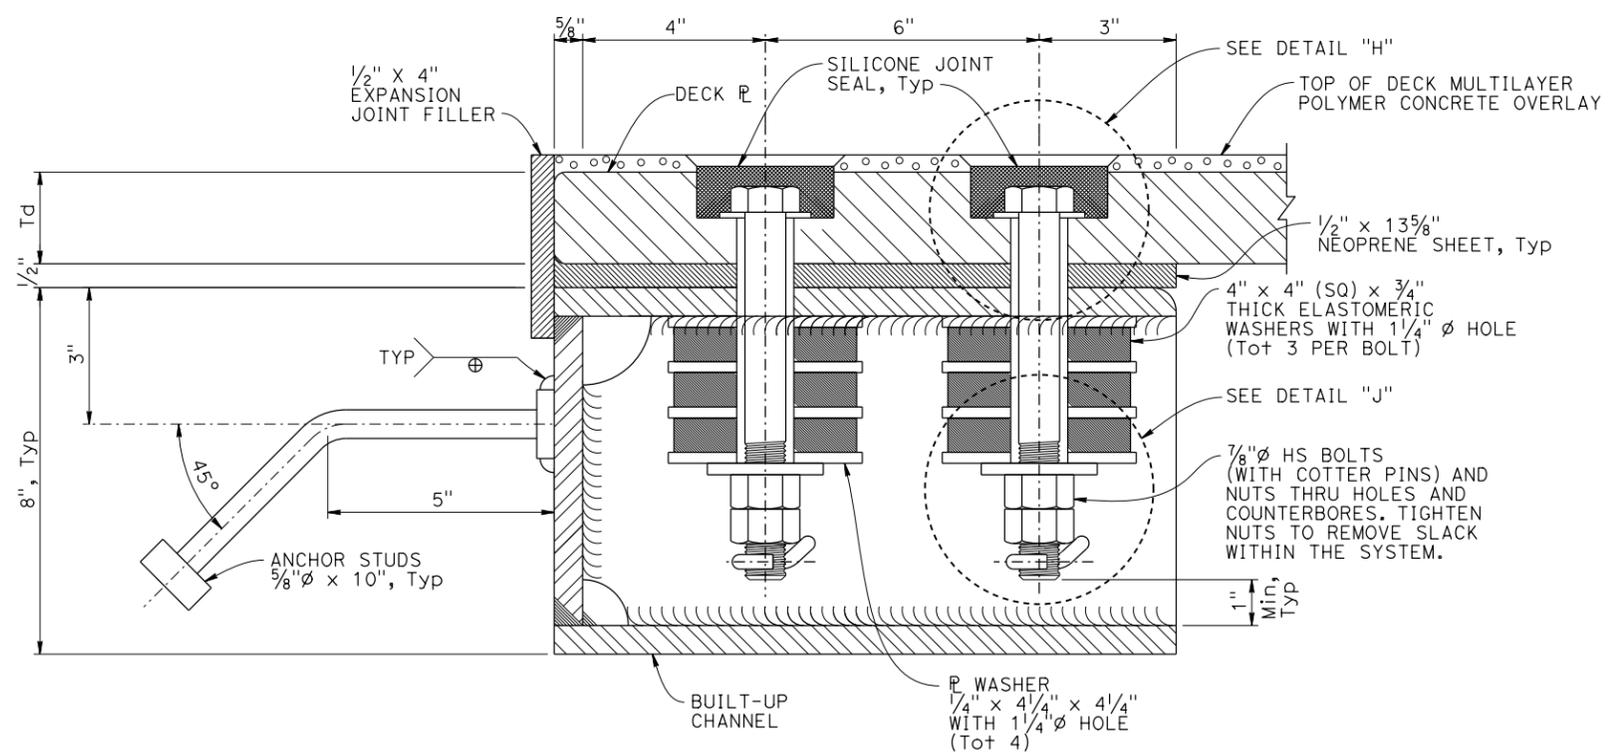


SECTION F-F
6" = 1'-0"

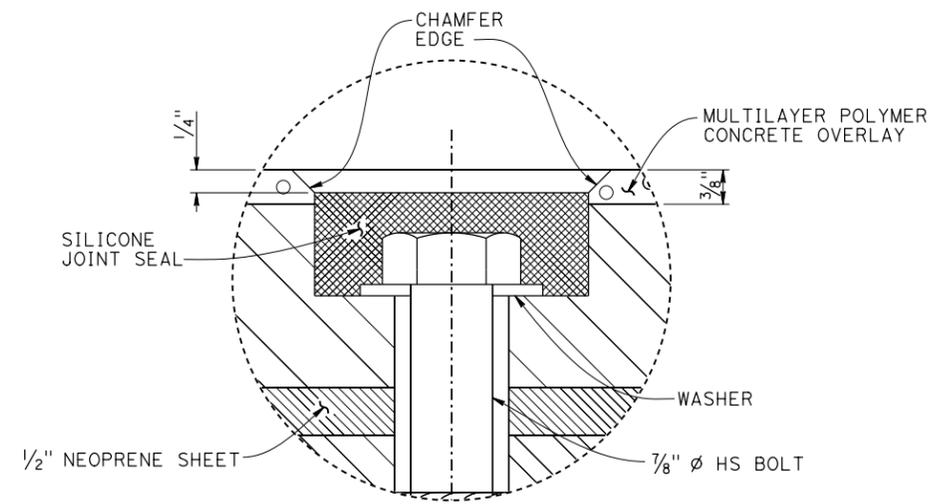

DETAIL H
1' = 1'

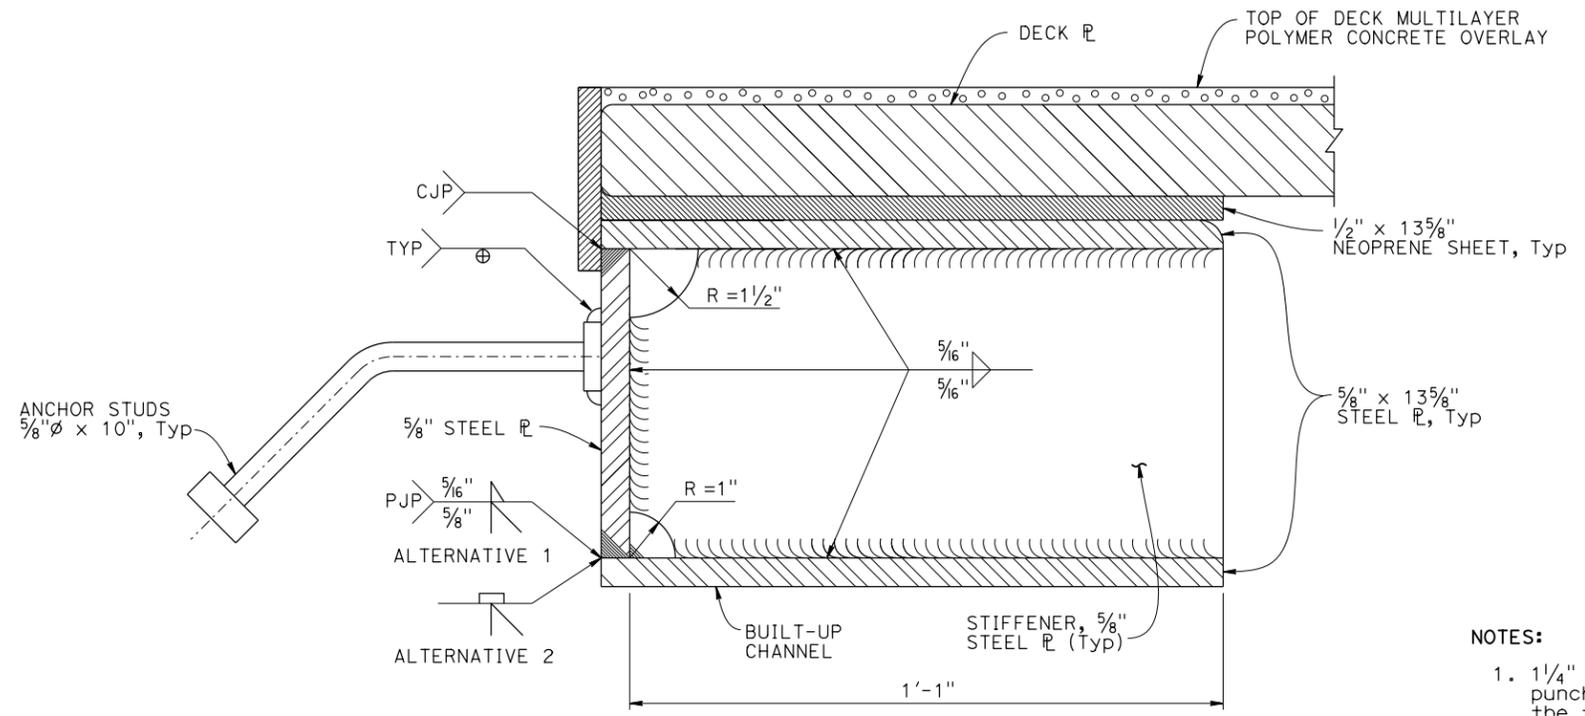

SECTION G-G
6" = 1'-0"

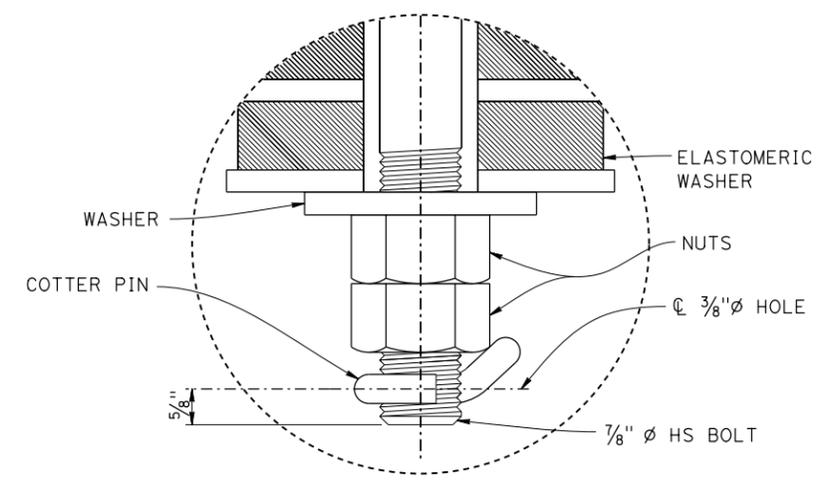

DETAIL J
1' = 1'

- NOTES:**
- 1 1/4" diameter holes in neoprene sheet must be drilled or punched so that neoprene sheet is not distorted at the time of installation.
 - For Td value see "TYPICAL CROSS SECTION" sheet for type I joint.