

Dist	COUNTY	ROUTE	POST MILES TOTAL PROJECT	SHEET No.	TOTAL SHEETS
02	Sha	44	44.9/45.5	4	57

03-07-16  
 REGISTERED CIVIL ENGINEER DATE  
 03-07-16  
 PLANS APPROVAL DATE

Zidan M. Zhang  
 REGISTERED PROFESSIONAL ENGINEER  
 No. C69054  
 Exp. 6-30-16  
 CIVIL  
 STATE OF CALIFORNIA

THE STATE OF CALIFORNIA OR ITS OFFICERS OR AGENTS SHALL NOT BE RESPONSIBLE FOR THE ACCURACY OR COMPLETENESS OF SCANNED COPIES OF THIS PLAN SHEET.

**NOTES:**

- FOR ACCURATE RIGHT OF WAY DATA, CONTACT RIGHT OF WAY ENGINEERING AT THE DISTRICT OFFICE.
- NO ACCESS ALLOWED BEYOND ESA.

**LEGEND:**


- COLD PLANE ASPHALT CONCRETE PAVEMENT
- EXISTING OVERHEAD UTILITY
- PROPOSED OVERHEAD UTILITY
- TFESA FENCE
- TEMPORARY REINFORCED SILT FENCE
- FLOW DIRECTION
- ESA

**ABBREVIATIONS:**

- CPACP COLD PLANE ASPHALT CONCRETE PAVEMENT
- TE TAPERED EDGE
- SHB SHOULDER BACKING
- TFESA TEMPORARY FENCE (TYPE ESA)



STATE OF CALIFORNIA - DEPARTMENT OF TRANSPORTATION  
 DESIGN  
 Eric Orr  
 Functional Supervisor  
 Bill Lehman  
 Revised By  
 Zidan Zhang  
 Checked By  
 Date Revised

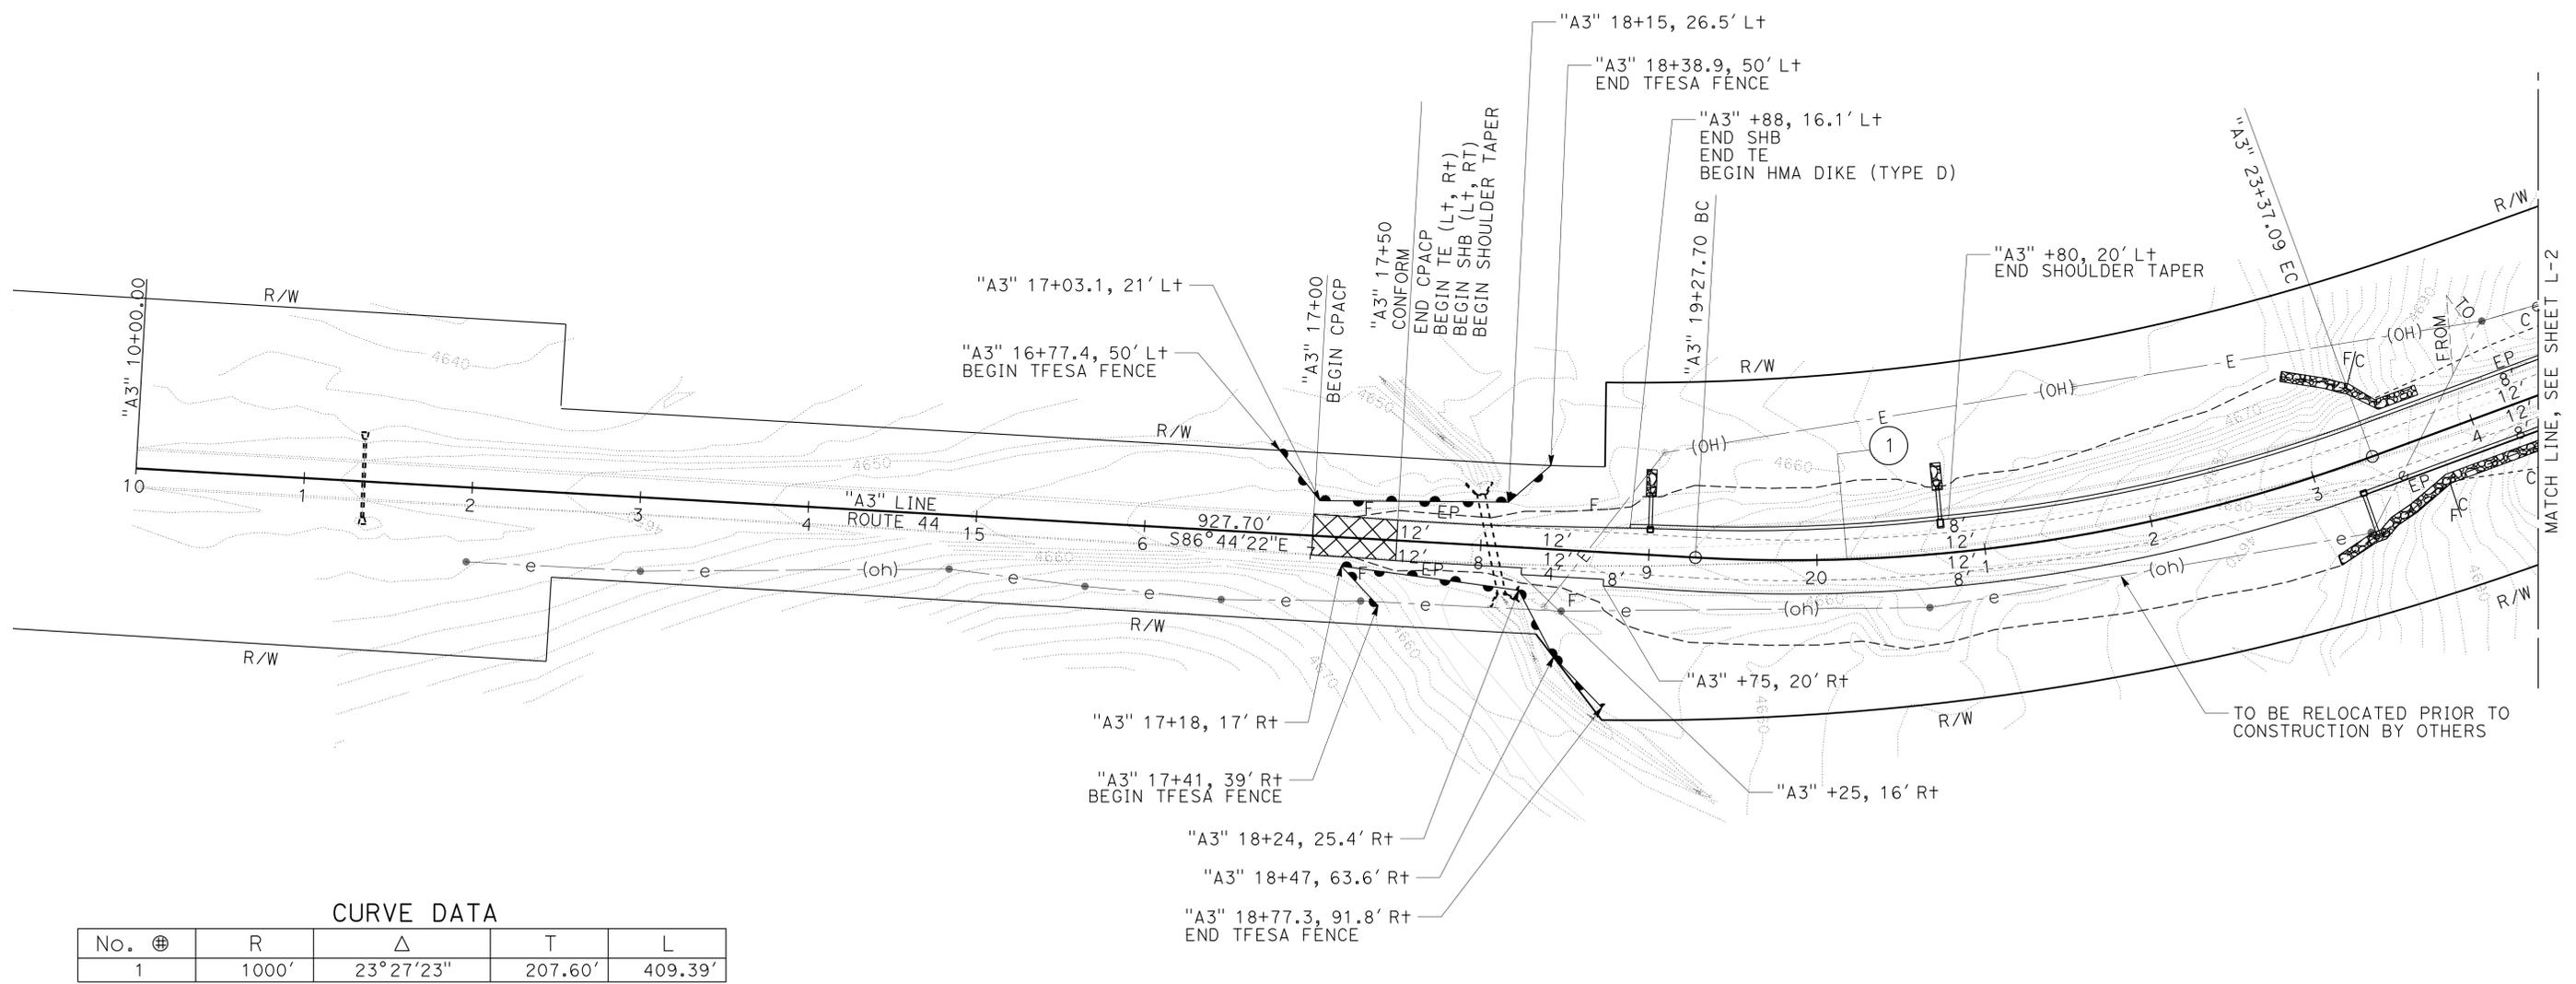

**CURVE DATA**

No.	⊕	R	Δ	T	L
1		1000'	23°27'23"	207.60'	409.39'

**1** REPLACED PER ADDENDUM No. 1 DATED AUGUST 18, 2016

**LAYOUT**  
SCALE: 1" = 50'  
**L-1**

LAST REVISION DATE PLOTTED => 16-AUG-2016  
 03-07-16 TIME PLOTTED => 14:02