



DIST	COUNTY	ROUTE	POST MILES TOTAL PROJECT	SHEET NO.	TOTAL SHEETS
03	But, Gle, Yub	5, 32, 70, 99	Var	12	18
			REGISTERED CIVIL ENGINEER	DATE	
			10-30-08		
			PLANS APPROVAL DATE		
			12-15-08		
			THE STATE OF CALIFORNIA OR ITS OFFICERS OR AGENTS SHALL NOT BE RESPONSIBLE FOR THE ACCURACY OR COMPLETENESS OF ELECTRONIC COPIES OF THIS PLAN SHEET.		

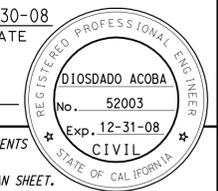

NOTE: (APPLY TO ALL SHEETS)
 ----- Indicates existing.

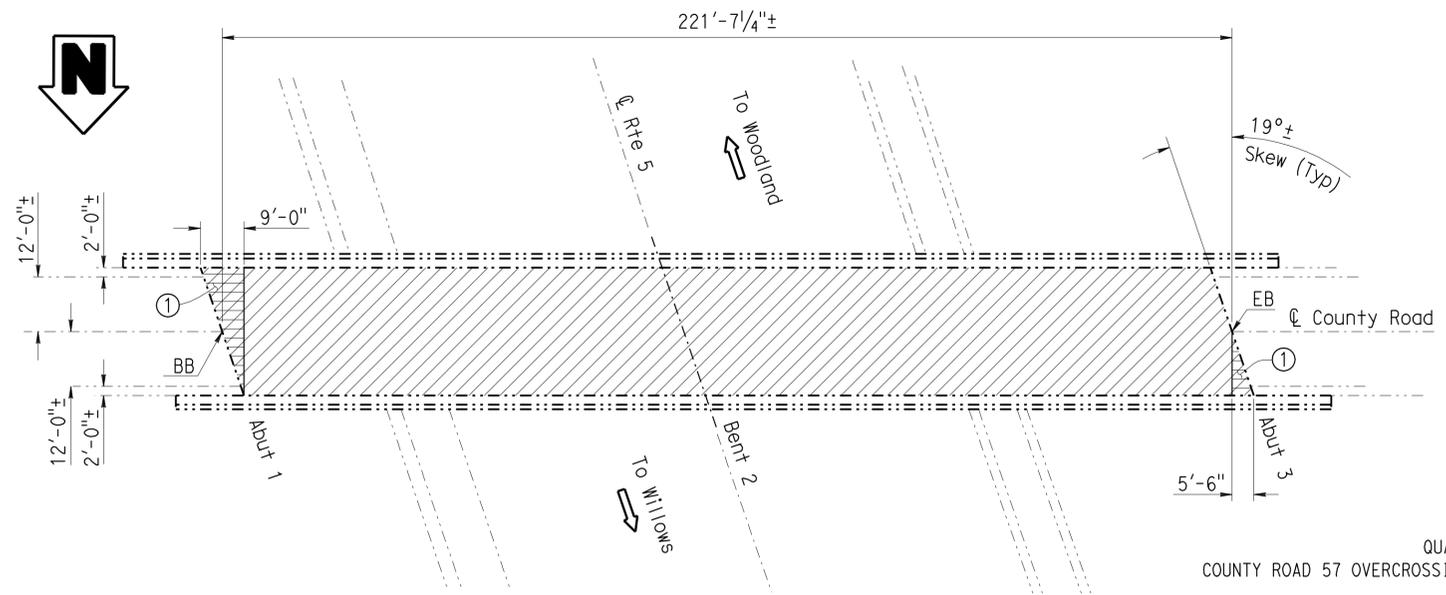


COUNTY ROAD 57 OVERCROSSING

Br. No. 11-0080, ROUTE 5, Gle, PM R007.61
 1"=20'

QUANTITIES		BRIDGE NO. 11-0080
COUNTY ROAD 57 OVERCROSSING		
REMOVE CONTRAST TREATMENT (CHIP OR SLURRY SEAL)	167	SOFT
REMOVE UNSOUND CONCRETE AND ASPHALT CONCRETE PATCHES	16	CF
CLEAN BRIDGE DECK	6,316	SOFT
RAPID SETTING CONCRETE (PATCH)	16	CF
CORE TREATED BRIDGE DECK	4	EA
TREAT BRIDGE DECK	6,316	SOFT
FURNISH BRIDGE DECK TREATMENT MATERIAL	70	GAL

NOTE: (APPLY TO THIS SHEET ONLY)

- Indicates limits of clean and treat existing bridge deck with high molecular weight methacrylate and core treated bridge deck.
- ① Indicates limits of remove contrast treatment (chip or slurry seal).

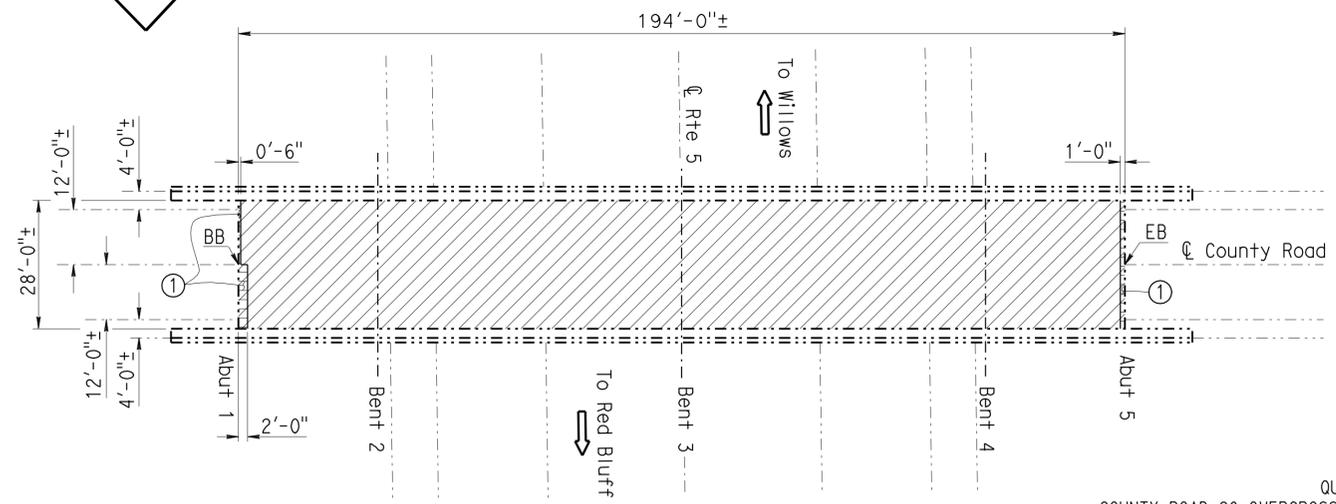

COUNTY ROAD 28 OVERCROSSING

Br. No. 11-0076, ROUTE 5, Gle, PM R019.81
 1"=20'


QUANTITIES		BRIDGE NO. 11-0076
COUNTY ROAD 28 OVERCROSSING		
REMOVE CONTRAST TREATMENT (CHIP OR SLURRY SEAL)	64	SOFT
REMOVE UNSOUND CONCRETE AND ASPHALT CONCRETE PATCHES	14	CF
CLEAN BRIDGE DECK	5,529	SOFT
RAPID SETTING CONCRETE (PATCH)	14	CF
CORE TREATED BRIDGE DECK	8	EA
TREAT BRIDGE DECK	5,529	SOFT
FURNISH BRIDGE DECK TREATMENT MATERIAL	61	GAL

INDEX TO PLANS

SHEET NO.	TITLE
1	GENERAL PLAN NO. 1
2	GENERAL PLAN NO. 2
3	GENERAL PLAN NO. 3
4	GENERAL PLAN NO. 4
5	GENERAL PLAN NO. 5
6	JOINT SEAL DETAILS NO. 1
7	JOINT SEAL DETAILS NO. 2

STANDARD PLANS DATED MAY 2006

SHEET NO.	TITLE
A10A	ACRONYMS AND ABBREVIATIONS (SHEET 1 OF 2)
A10B	ACRONYMS AND ABBREVIATIONS (SHEET 2 OF 2)
RSP B6-21	JOINT SEALS (MAXIMUM MOVEMENT RATING = 2")

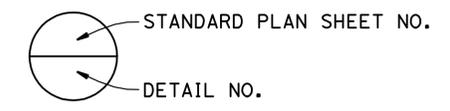

NOTE:
 THE CONTRACTOR SHALL VERIFY ALL CONTROLLING FIELD DIMENSIONS BEFORE ORDERING OR FABRICATING ANY MATERIAL.

 DESIGN ENGINEER	DESIGN	BY Jarvis Mahe	CHECKED Don Acoba	LAYOUT	BY Dale Kubochi	CHECKED Don Acoba	STATE OF CALIFORNIA DEPARTMENT OF TRANSPORTATION	DIVISION OF MAINTENANCE STRUCTURE MAINTENANCE DESIGN	BRIDGE NO.	ROUTES 5, 32, 70, 99 BRIDGES GENERAL PLAN NO. 1		
	DETAILS	BY Dale Kubochi	CHECKED Don Acoba	SPECIFICATIONS	BY Todd Geerts	CHECKED Todd Geerts			POST MILE			
	QUANTITIES	BY Jarvis Mahe	CHECKED Don Acoba						VARIES			
STRUCTURES MAINTENANCE GENERAL PLAN & DETAIL SHEET (ENGLISH) (REV. 10/17/07)							ORIGINAL SCALE IN INCHES FOR REDUCED PLANS	0 1 2 3	CU 03600 EA 2M9401	DISREGARD PRINTS BEARING EARLIER REVISION DATES	REVISION DATES	SHEET 1 OF 7

USERNAME => hrmikes DATE PLOTTED => 19-DEC-2008 TIME PLOTTED => 07:41