

STATE OF CALIFORNIA - DEPARTMENT OF TRANSPORTATION
Caltrans
 ELECTRICAL DESIGN
 FUNCTIONAL SUPERVISOR: NELSON LEE
 CALCULATED/DESIGNED BY: NATHAN DEKENS
 CHECKED BY: NORMAN S. YE
 REVISED BY: NATHAN DEKENS
 DATE REVISED: [blank]

NOTE:

FOR ACCURATE RIGHT OF WAY DATA, CONTACT RIGHT OF WAY ENGINEERING AT THE DISTRICT OFFICE. EXISTING UTILITY FACILITY INFORMATION IS INCOMPLETE.

NOTES: THIS SHEET ONLY

- IRRIGATION LINES ARE IN CLOSE PROXIMITY TO THE TRENCHING AND LUMINARE WORK LOCATION.
- SEE DETAIL SHEET E-9 FOR ALL NEW 5(T) PULLBOXES.


UTILITY OWNERS:

DESCRIPTION	OWNERSHIP
ELECTRIC & GAS	PACIFIC GAS AND ELECTRIC (PG&E)
TELEPHONE	AMERICAN TELEPHONE AND TELEGRAPH (AT&T)
WATER	CALIFORNIA WATER SERVICE



DIST	COUNTY	ROUTE	POST MILES TOTAL PROJECT	SHEET No.	TOTAL SHEETS
03	But	99	R34.2,R36.3	3	24

REGISTERED ELECTRICAL ENGINEER: *Norman S. Ye* DATE: 2-2-15
 PLANS APPROVAL DATE: 2-2-15
 No. 16913
 Exp. 6-30-15
 ELECTRICAL
 THE STATE OF CALIFORNIA OR ITS OFFICERS OR AGENTS SHALL NOT BE RESPONSIBLE FOR THE ACCURACY OR COMPLETENESS OF SCANNED COPIES OF THIS PLAN SHEET.

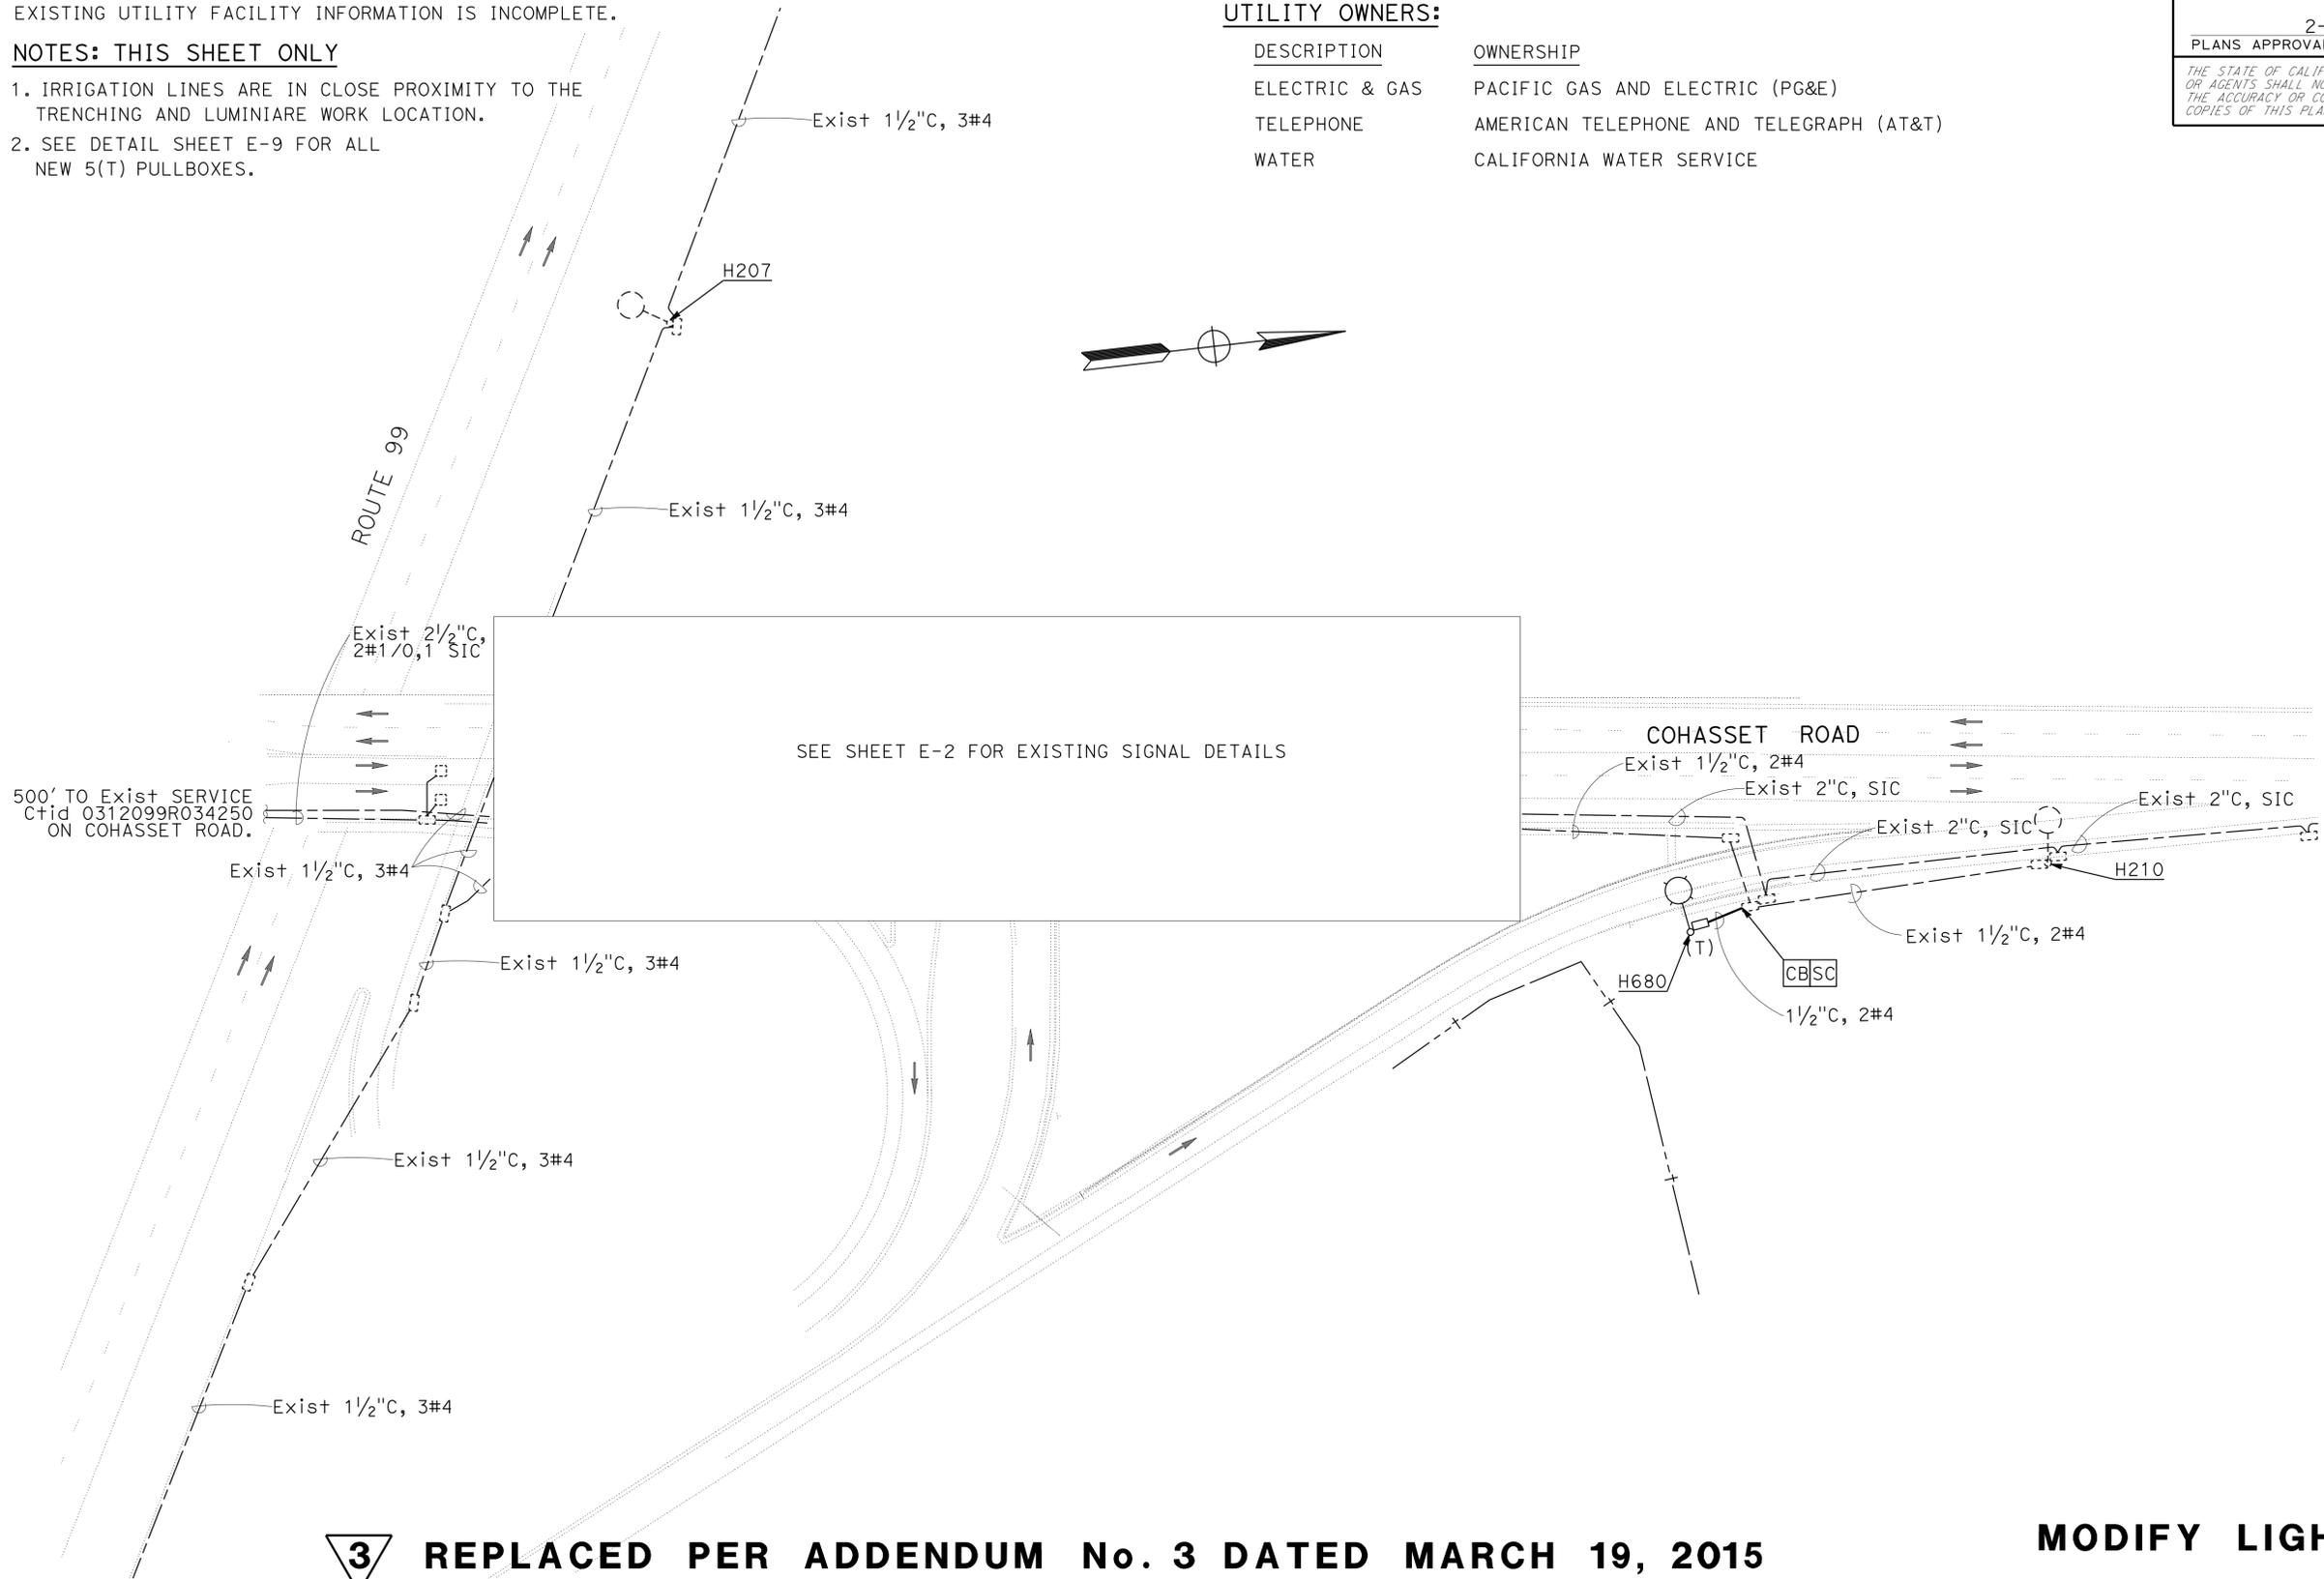

3 REPLACED PER ADDENDUM No. 3 DATED MARCH 19, 2015
2 REPLACED PER ADDENDUM No. 2 DATED MARCH 13, 2015
 APPROVED FOR ELECTRICAL WORK ONLY

MODIFY LIGHTING
 SCALE 1" = 50'

E-1

LAST REVISION DATE PLOTTED => 17-MAR-2015 02-26-15 TIME PLOTTED => 15:16

STATE OF CALIFORNIA - DEPARTMENT OF TRANSPORTATION
Caltrans
 ELECTRICAL DESIGN
 FUNCTIONAL SUPERVISOR: NELSON LEE
 CALCULATED/DESIGNED BY: NATHAN DEKENS
 CHECKED BY: NORMAN S. YE
 REVISED BY: DATE REVISION

NOTE:

FOR ACCURATE RIGHT OF WAY DATA, CONTACT RIGHT OF WAY ENGINEERING AT THE DISTRICT OFFICE. EXISTING UTILITY FACILITY INFORMATION IS INCOMPLETE.

NOTES: THIS SHEET ONLY


1. SEE DETAIL SHEET E-9 FOR ALL NEW 5(T) PB.
2. EXISTING UTILITY FACILITY INFORMATION IS INCOMPLETE.

3 2

DIST	COUNTY	ROUTE	POST MILES TOTAL PROJECT	SHEET No.	TOTAL SHEETS
03	But	99	R34.2,R36.3	6	24

Norman S. Ye 2-2-15
 REGISTERED ELECTRICAL ENGINEER DATE
 2-2-15
 PLANS APPROVAL DATE
 THE STATE OF CALIFORNIA OR ITS OFFICERS OR AGENTS SHALL NOT BE RESPONSIBLE FOR THE ACCURACY OR COMPLETENESS OF SCANNED COPIES OF THIS PLAN SHEET.

REGISTERED PROFESSIONAL ENGINEER
 NORMAN S. YE
 No. 16913
 Exp. 6-30-15
 ELECTRICAL
 STATE OF CALIFORNIA

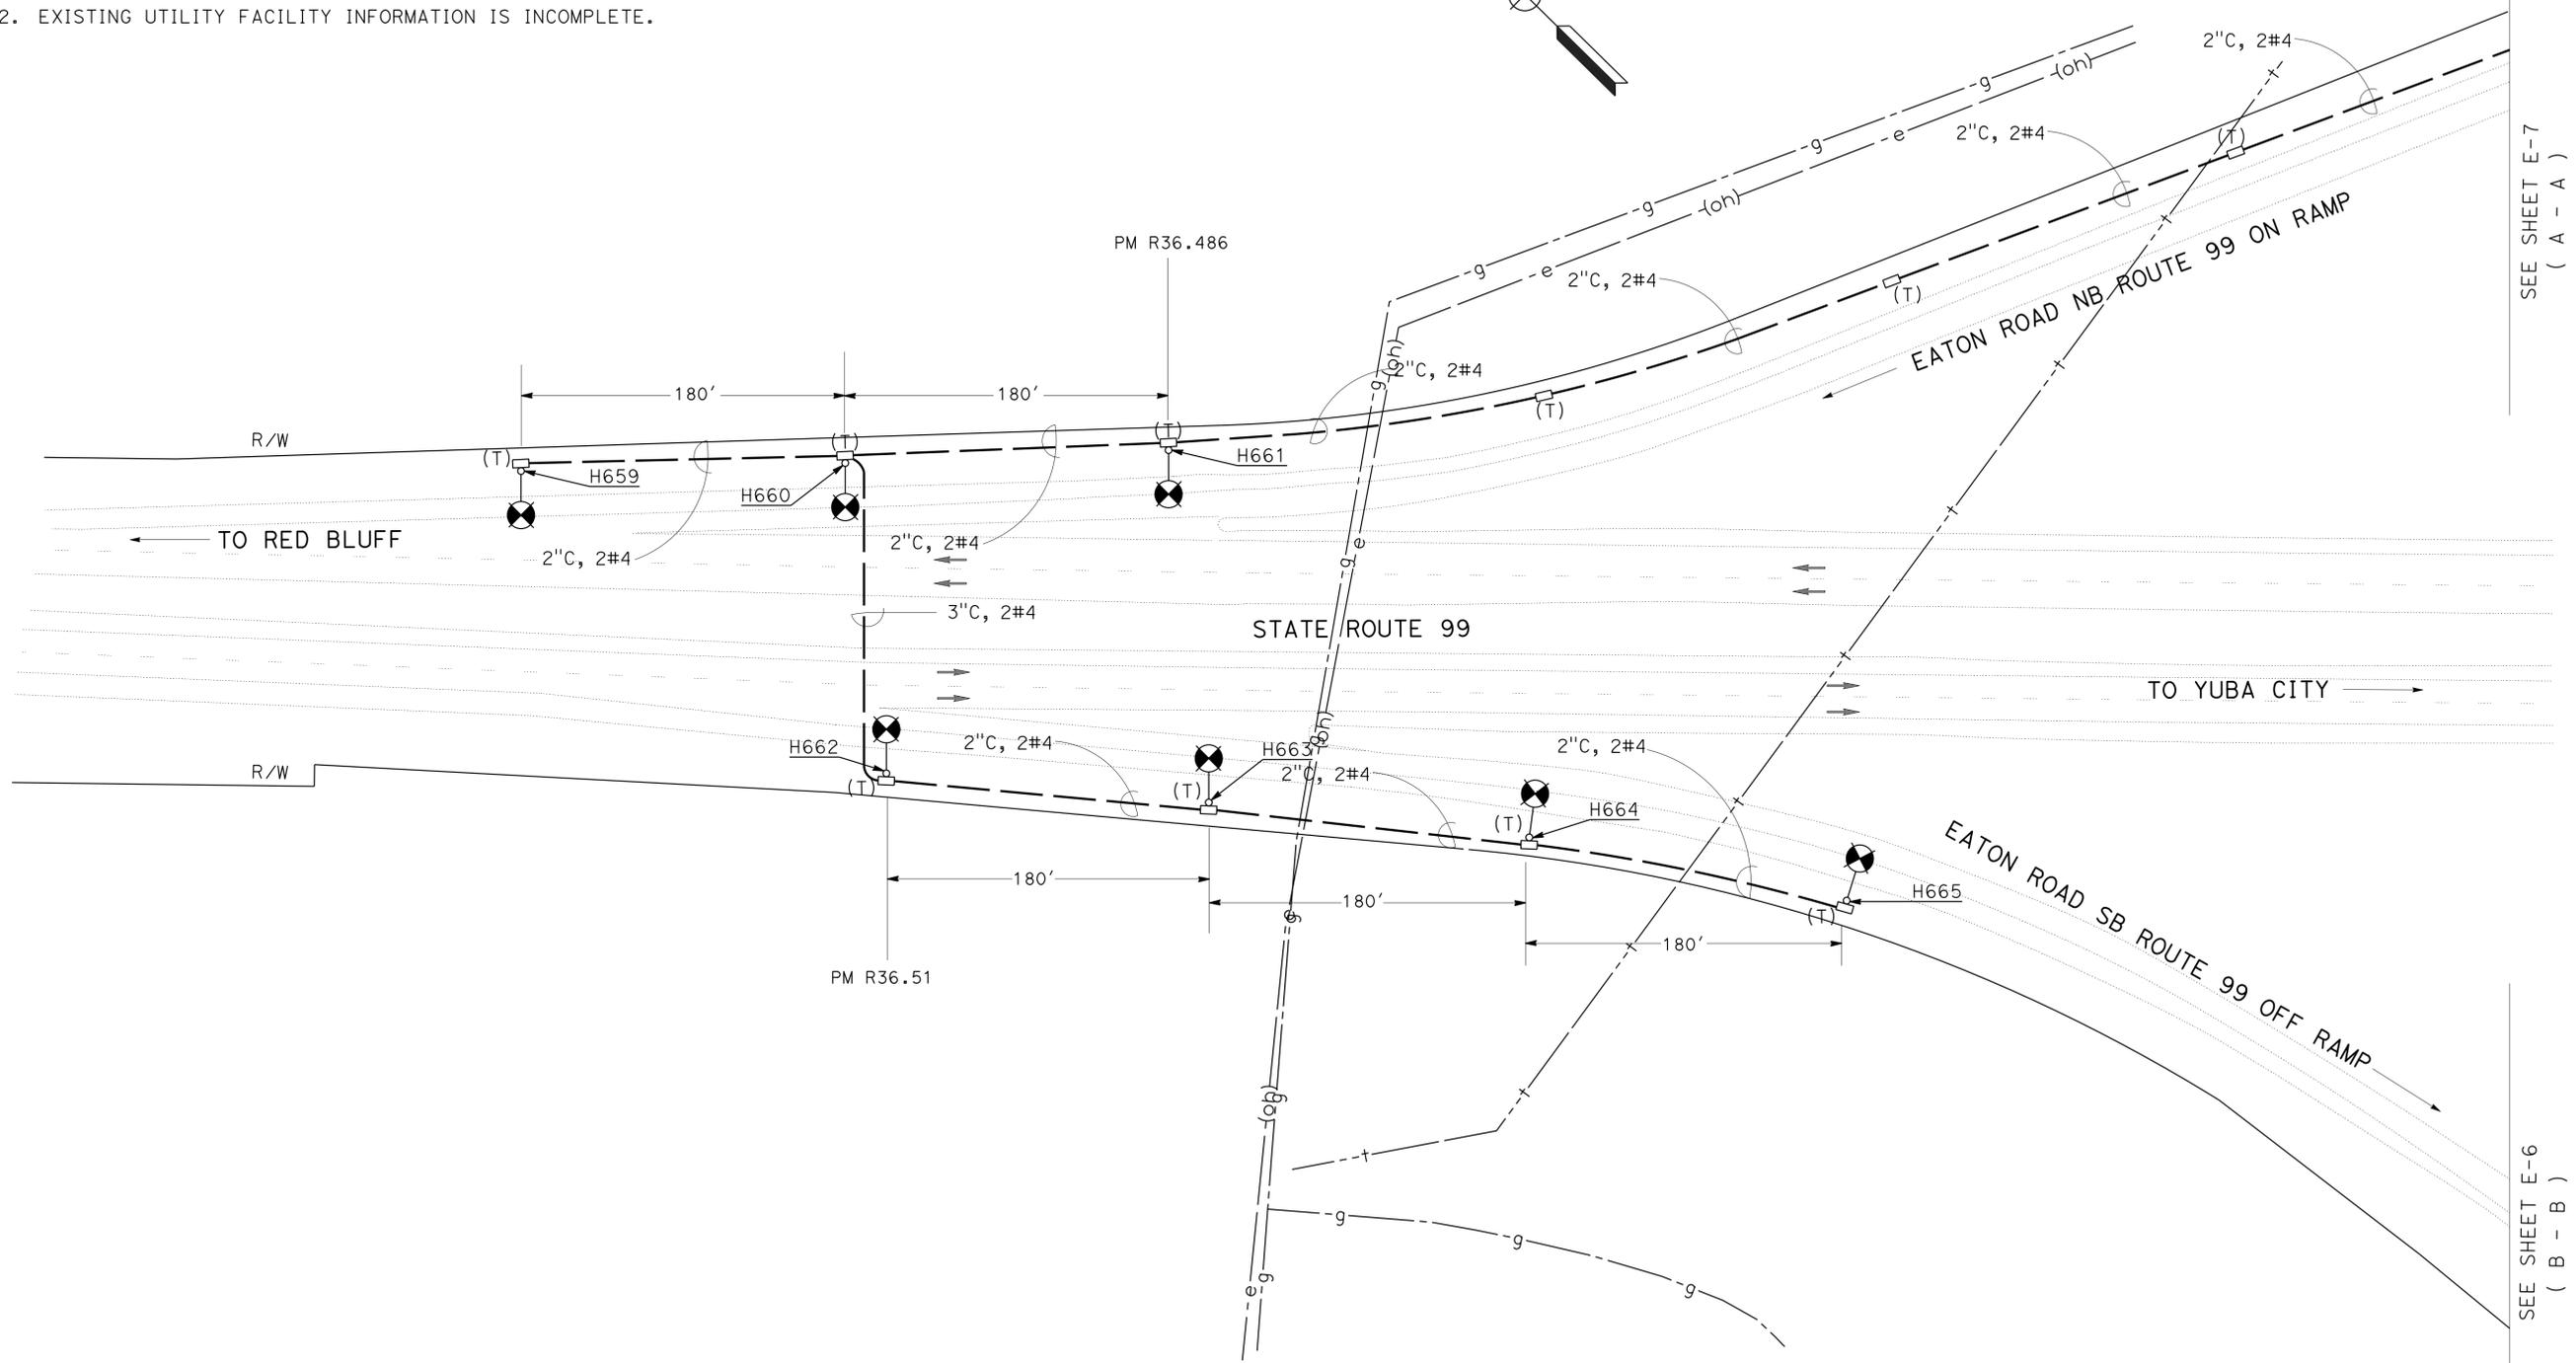

3 REPLACED PER ADDENDUM No. 3 DATED MARCH 19, 2015
2 REPLACED PER ADDENDUM No. 2 DATED MARCH 13, 2015
 APPROVED FOR ELECTRICAL WORK ONLY

HIGHWAY LIGHTING

SCALE 1" = 50'

E-4

LAST REVISION | DATE PLOTTED => 17-MAR-2015 | 02-26-15 | TIME PLOTTED => 15:16

STATE OF CALIFORNIA - DEPARTMENT OF TRANSPORTATION
Caltrans
 ELECTRICAL DESIGN
 FUNCTIONAL SUPERVISOR: NELSON LEE
 CALCULATED/DESIGNED BY: NATHAN DEKENS
 CHECKED BY: NORMAN S. YE
 REVISED BY: DATE REVISION

NOTE:

FOR ACCURATE RIGHT OF WAY DATA, CONTACT RIGHT OF WAY ENGINEERING AT THE DISTRICT OFFICE.
 EXISTING UTILITY FACILITY INFORMATION IS INCOMPLETE.

NOTES: THIS SHEET ONLY


1. SEE DETAIL SHEET E-9 FOR ALL NEW 5(T) AND 6(T) PB.
2. EXISTING UTILITY FACILITY INFORMATION IS INCOMPLETE.

LEGEND:

- 1 TO PG&E UTILITY CONNECTION. CONDUIT AND FILL PER UTILITY.
- 2 POLE WILL BE INSTALLED BY PG&E.

SEE SHEET E-4
(A - A)

SEE SHEET E-5
(D - D)

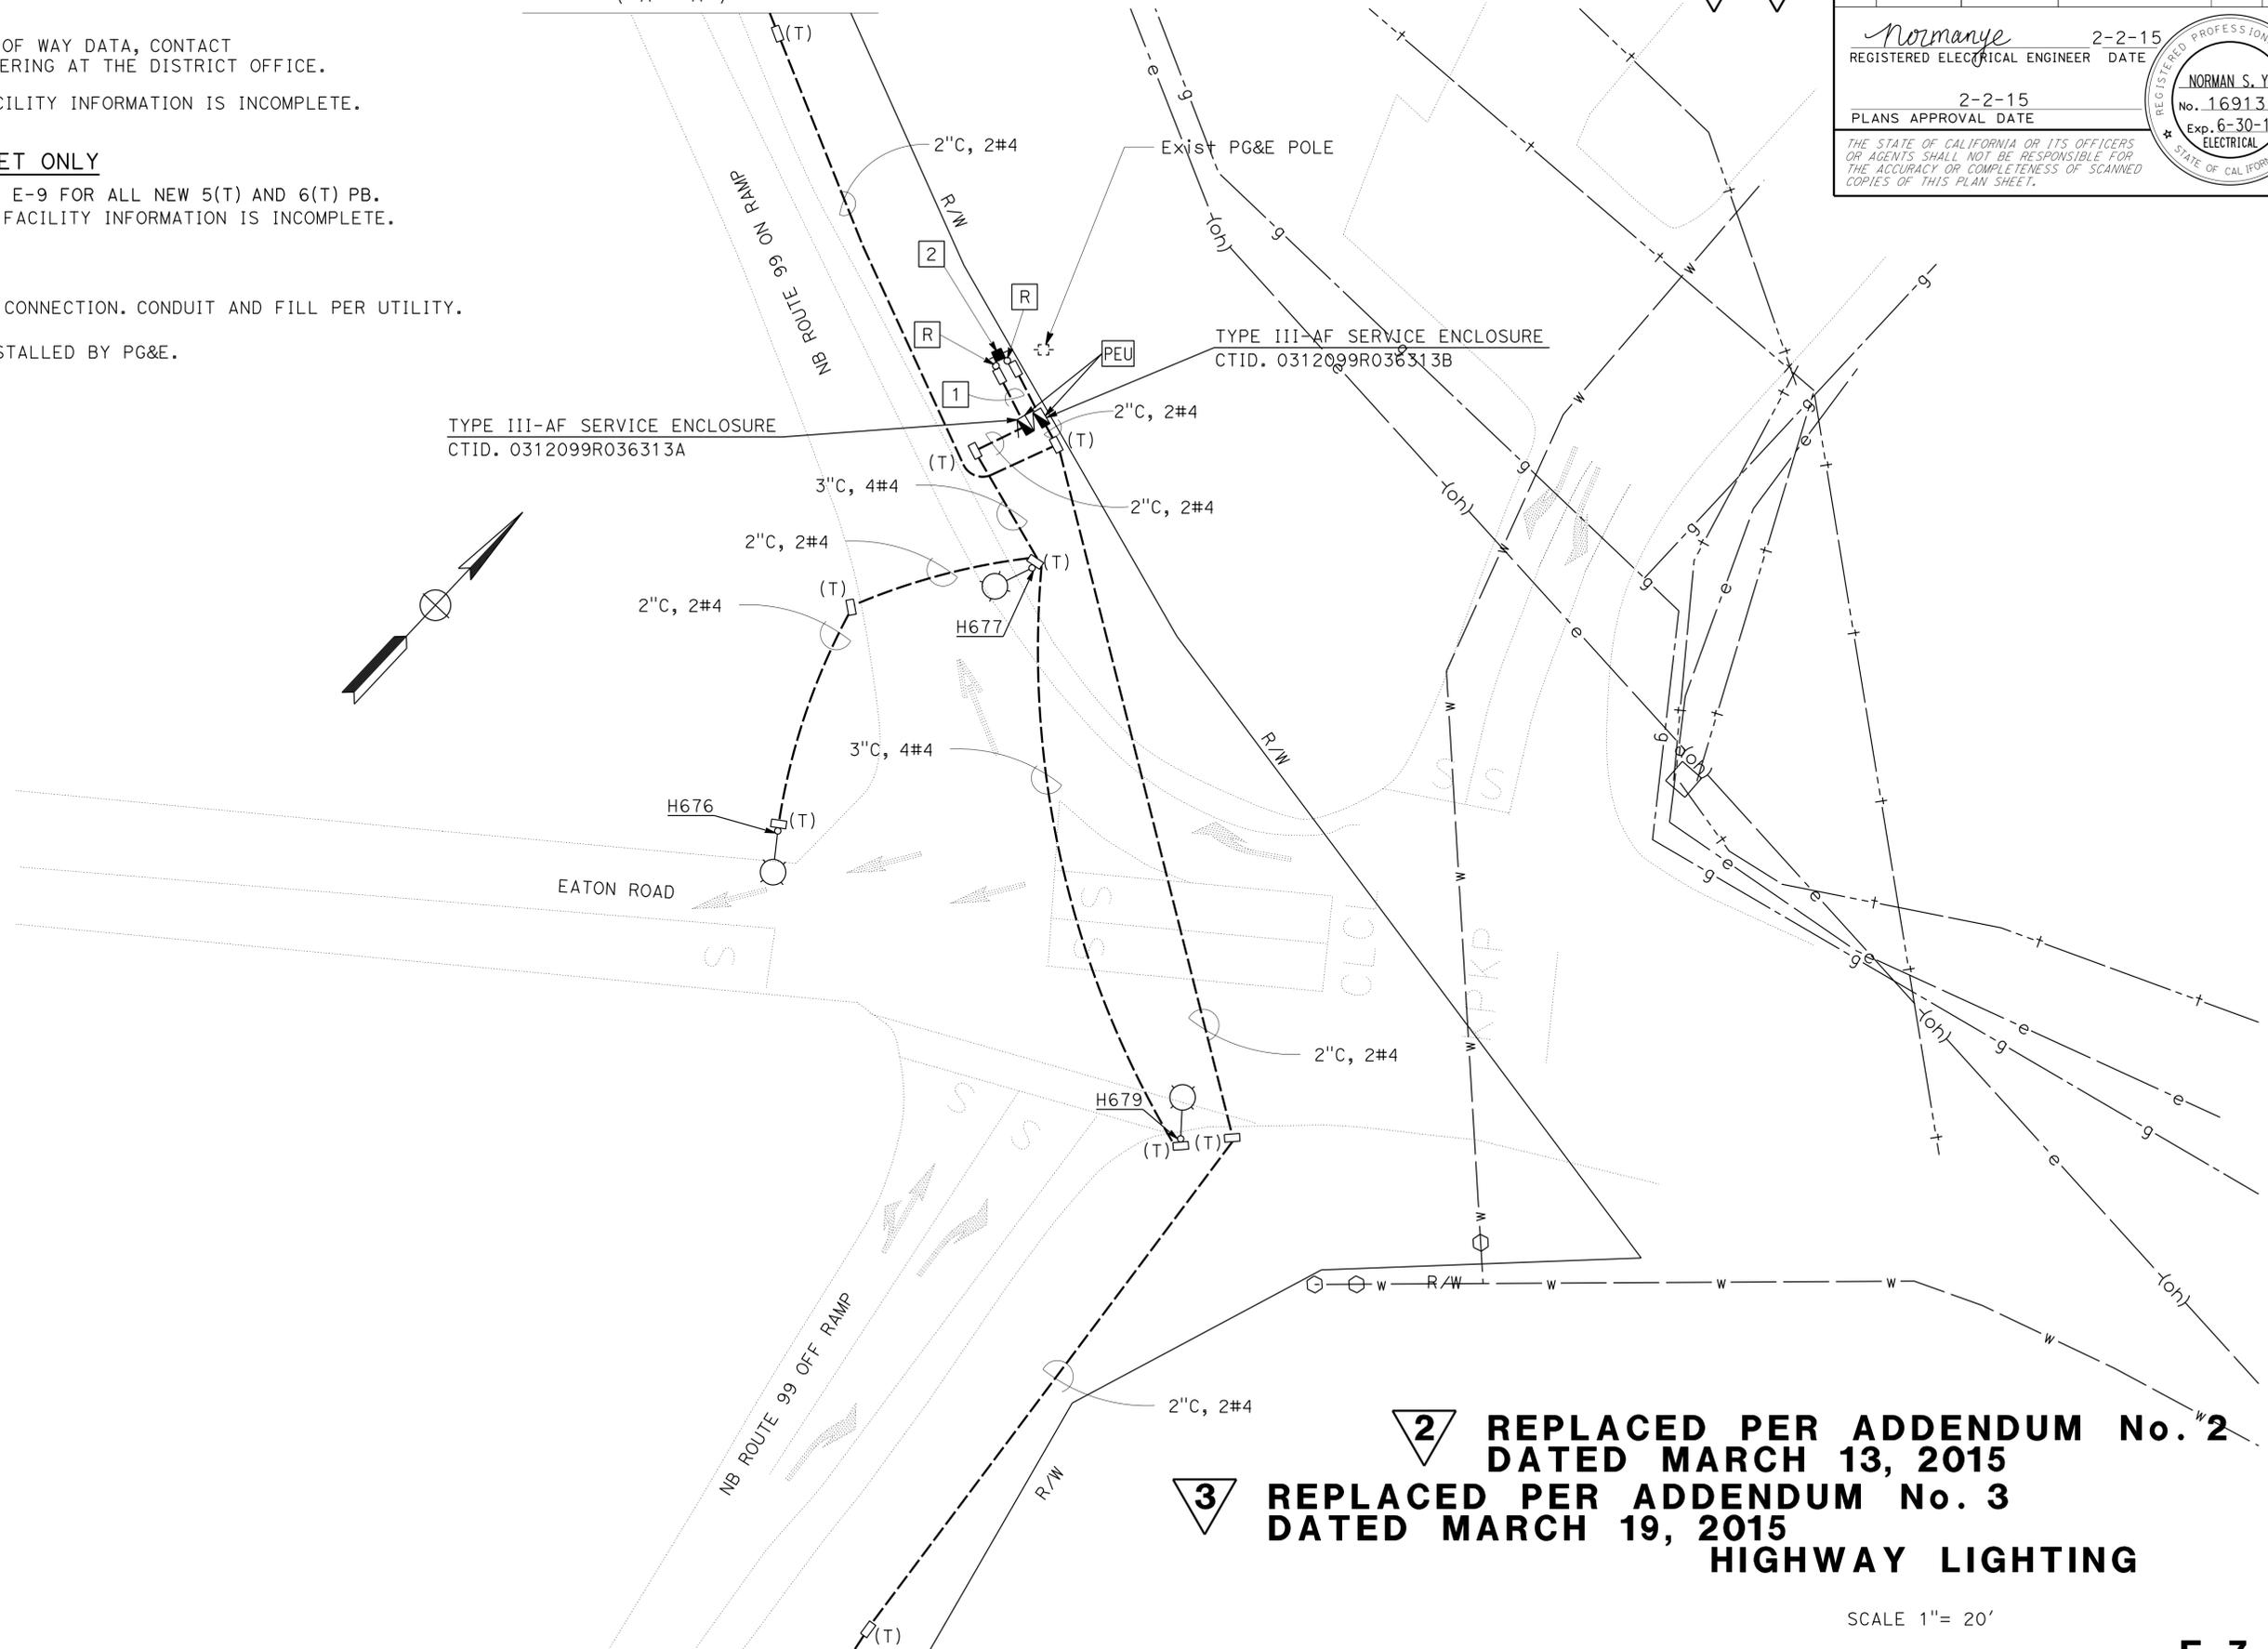

DIST	COUNTY	ROUTE	POST MILES TOTAL PROJECT	SHEET No.	TOTAL SHEETS
03	But	99	R34.2,R36.3	9	24

2-2-15
 REGISTERED ELECTRICAL ENGINEER DATE
 2-2-15
 PLANS APPROVAL DATE

REGISTERED PROFESSIONAL ENGINEER
 NORMAN S. YE
 No. 16913
 Exp. 6-30-15
 ELECTRICAL
 STATE OF CALIFORNIA

THE STATE OF CALIFORNIA OR ITS OFFICERS OR AGENTS SHALL NOT BE RESPONSIBLE FOR THE ACCURACY OR COMPLETENESS OF SCANNED COPIES OF THIS PLAN SHEET.

2 REPLACED PER ADDENDUM No. 2
 DATED MARCH 13, 2015
3 REPLACED PER ADDENDUM No. 3
 DATED MARCH 19, 2015
HIGHWAY LIGHTING

SCALE 1" = 20'

E-7

APPROVED FOR ELECTRICAL WORK ONLY

LAST REVISION DATE PLOTTED => 17-MAR-2015
 03-04-15 TIME PLOTTED => 15:16