

Dist	COUNTY	ROUTE	POST MILES TOTAL PROJECT	SHEET No.	TOTAL SHEETS
04	SCI	9	4.6	9	25

9(A)-AL1 05-10-10
REGISTERED CIVIL ENGINEER DATE
6-7-10
PLANS APPROVAL DATE

MAZIN H. AL-ALI
No. 65523
Exp. 9/30/11
CIVIL

THE STATE OF CALIFORNIA OR ITS OFFICERS OR AGENTS SHALL NOT BE RESPONSIBLE FOR THE ACCURACY OR COMPLETENESS OF SCANNED COPIES OF THIS PLAN SHEET.

NOTE:

SIGN LOCATIONS SHOWN ARE APPROXIMATE ONLY. EXACT TIMING OF REMOVAL AND LOCATIONS TO BE DETERMINED BY THE ENGINEER.

STATIONARY MOUNTED CONSTRUCTION AREA SIGNS

SIGN No.	SIGN CODE	PANEL SIZE in X in	SIGN MESSAGE	No. OF POST	POST SIZE in X in	NUMBER OF SIGNS
(A)	W20-1	36 x 36	ROAD WORK AHEAD	1	4 x 6	2
(B)	G20-2	36 x 18	END ROAD WORK	1	4 x 4	2

CONSTRUCTION AREA SIGNS * (TRAFFIC HANDLING)

SIGN CODE	SIGN MESSAGE	REMOVE ROADSIDE SIGN
W20-4 (MOD)	SINGLE LANE AHEAD	2
W3-4 (MOD)	PREPARE TO STOP	2
W3-3	TRAFFIC SIGNAL SYMBOL	2
R10-6 (MOD)	STOP ALL VEHICLES ON RED	2
TOTAL		8

CHANNELIZER * (SURFACE MOUNTED)

SHEET No.	EA
TH-1	13
TOTAL	13

PAVEMENT DELINEATION *

LOCATION STA TO STA	SIDE	DETAIL No.	THERMOPLASTIC TRAFFIC STRIPE		REMOVE THERMOPLASTIC TRAFFIC STRIPE	PAVEMENT MARKER (RETRO-REFLECTIVE)	REMOVE PAVEMENT MARKER	REMOVE THERMOPLASTIC PAVEMENT MARKING	
			4" YELLOW	4" WHITE	4" YELLOW			DESCRIPTION	SQFT
99+20 TO 104+75	☺	22	LF	LF	LF	EA	EA	DESCRIPTION	SQFT
99+20 TO 104+75	Lt	27B	555	555	555	23	23	LIMIT LINE	22
TOTAL			1110	555	555	23	23		22

* SEE TRAFFIC HANDLING AND DELINEATION PLAN FOR LOCATIONS

REMOVE CHANNELIZERS *

SHEET No.	EA
TH-1	8
TOTAL	8

TEMPORARY * CRASH CUSHION MODULE

SHEET No.	EA
TH-1	11
TOTAL	11

REMOVE CRASH CUSHION * (SAND FILLED)


SHEET No.	EA
TH-1	22
TOTAL	22

REMOVE CONCRETE BARRIER * (TYPE K)

SHEET No.	LF
TH-1	480
TOTAL	480

CONSTRUCTION AREA SIGNS AND PAVEMENT DELINEATION QUANTITIES

CS-1

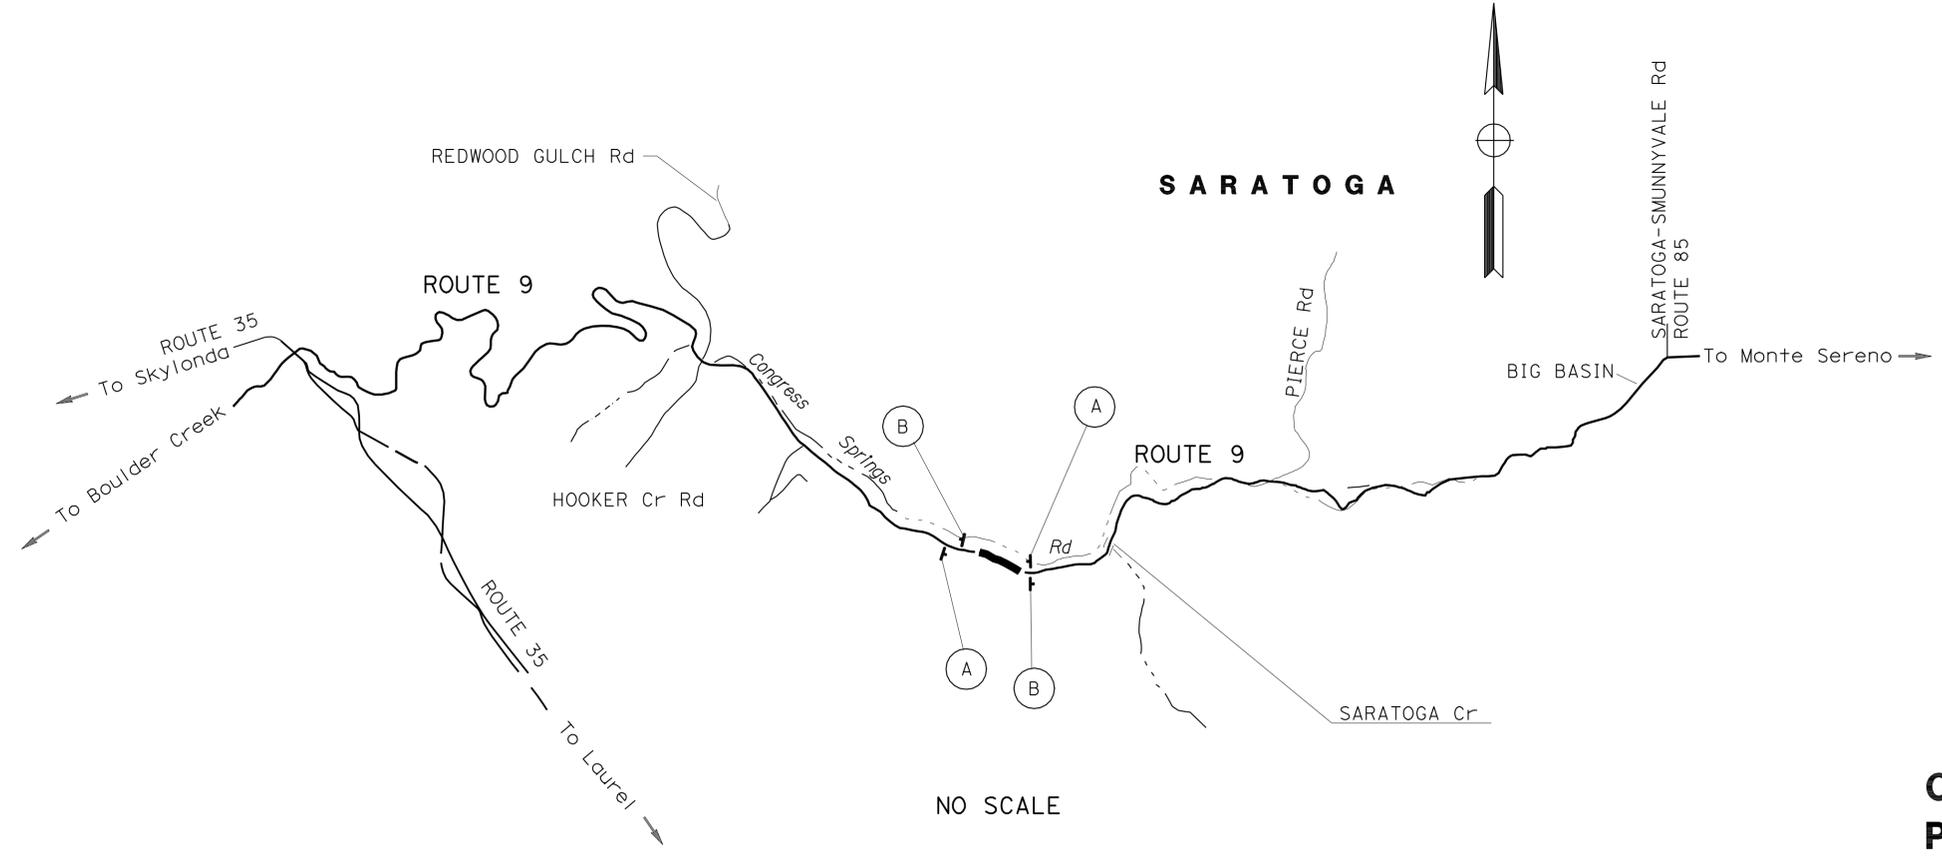

THIS PLAN ACCURATE FOR CONSTRUCTION AREA SIGN WORK ONLY.

STATE OF CALIFORNIA - DEPARTMENT OF TRANSPORTATION - 06 - TRAFFIC DESIGN

REVISOR: KAMRUL KHAN, M. AL-ALI
DESIGNER: MOHAMMED OATAMI
CHECKER: [Blank]
DATE: [Blank]

REGISTERED CIVIL ENGINEER
MAZIN H. AL-ALI
No. 65523
Exp. 9/30/11
CIVIL

USERNAME => trlenord
DGN FILE => 60A9701a001.dgn

BORDER LAST REVISED 4/11/2008

RELATIVE BORDER SCALE 1" = 100'

CU 06386 EA 0G4011

LAST REVISION DATE PLOTTED => 08-JUN-2010
05-10-10 TIME PLOTTED => 15:18