


LOGGED BY T. Carroll	BEGIN DATE 4-29-08	COMPLETION DATE 4-29-08	BOREHOLE LOCATION (Lat/Long or North/East and Datum) N2120690.897 / E5994579.932 (NAD83)	HOLE ID HA-2-PZ
DRILLING CONTRACTOR Gregg Drilling and Testing, Inc.		BOREHOLE LOCATION (Offset, Station, Line) Offset 363ft R Sta 81+44 NB Alignment		SURFACE ELEVATION 25.348 ft (NAVD88)
DRILLING METHOD Hand Auger		DRILL RIG		BOREHOLE DIAMETER 5 in.
SAMPLER TYPE(S) AND SIZE(S) (ID) Grab		SPT HAMMER TYPE N/A		HAMMER EFFICIENCY, ERI N/A
BOREHOLE BACKFILL AND COMPLETION 2" dia. Standpipe Piezo Screened 6.5 to 11.5 ft		GROUNDWATER DURING DRILLING AFTER DRILLING (DATE) READINGS		TOTAL DEPTH OF BORING 11.5 ft

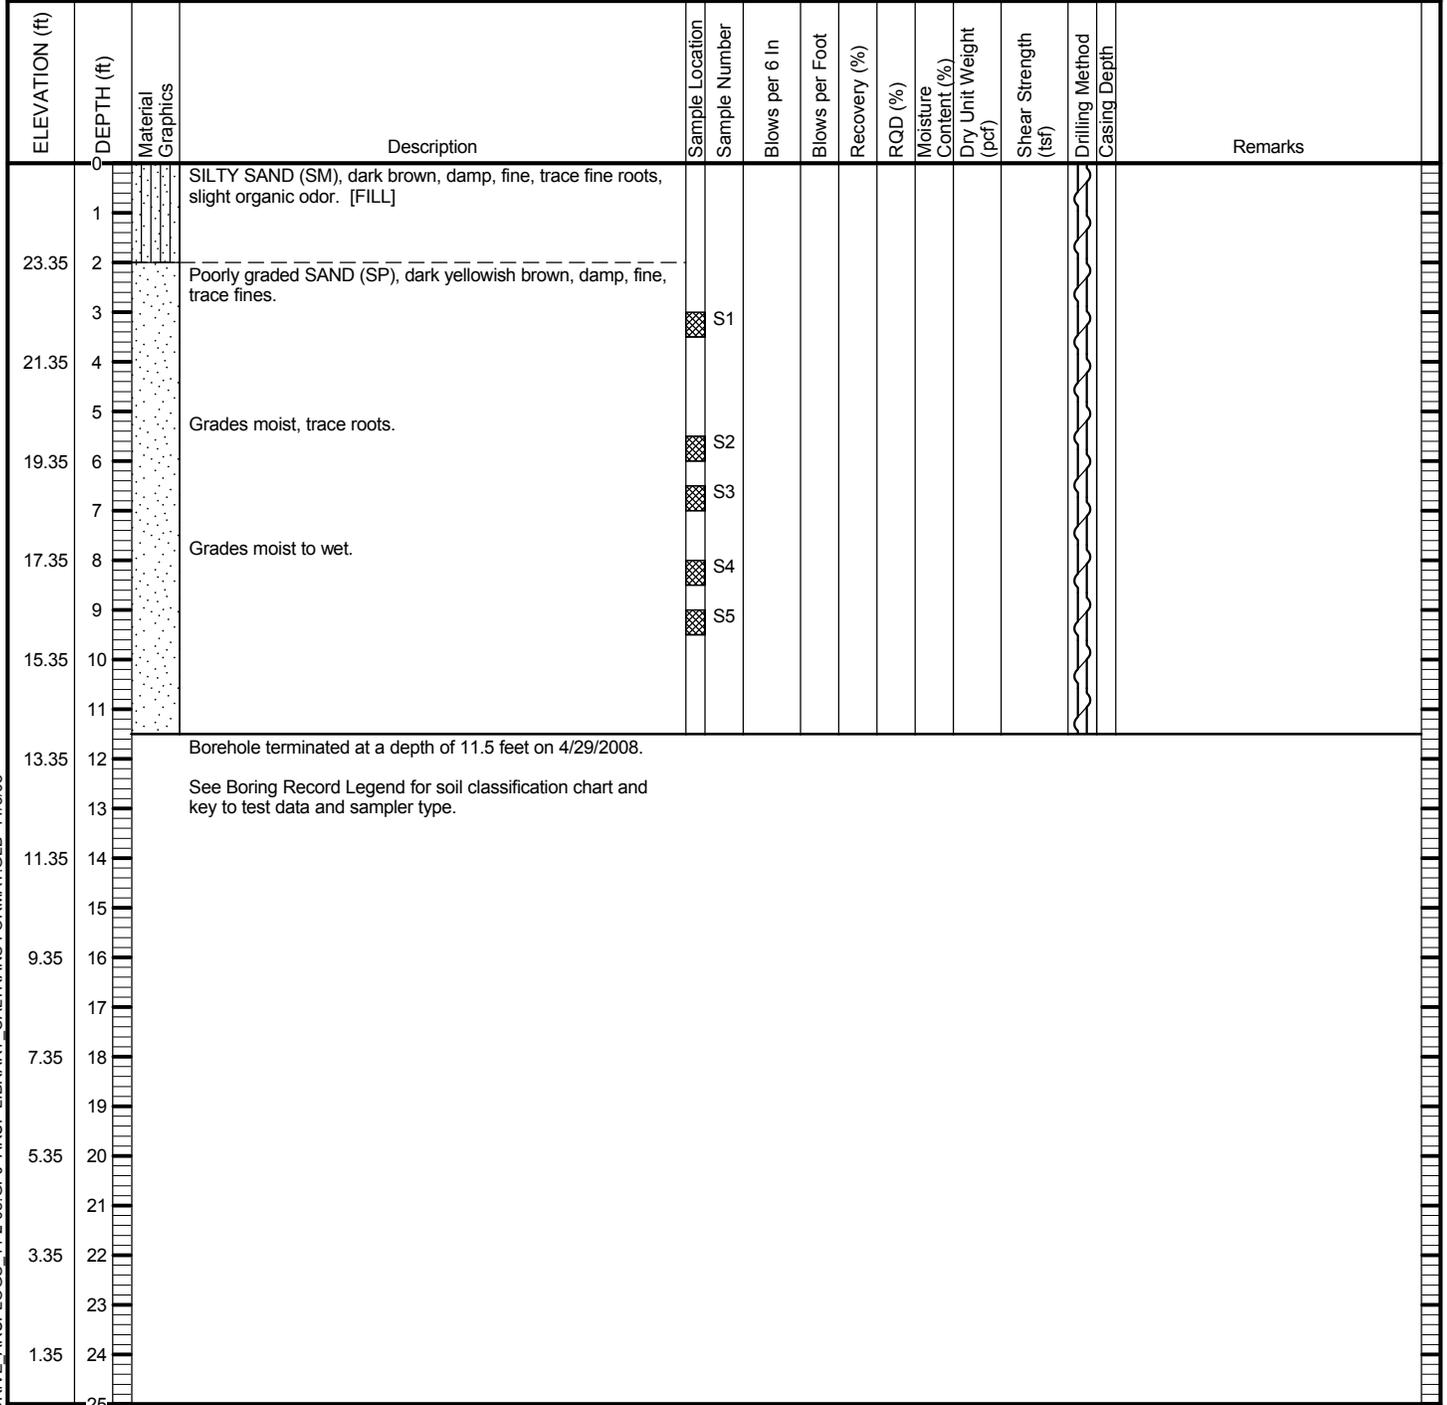

CALTRANS FORMAT DOYLEDRIVE_ARUPLOGS_11-2-08.GPJ ARUP LIBRARY CALTRANS FORMAT GLB 11/3/08



Department of Transportation
Division of Engineering Services
Geotechnical Services

REPORT TITLE BORING RECORD				HOLE ID HA-2-PZ
DIST. 4	COUNTY S.F.	ROUTE 101	POSTMILE 8.3/9.4	EA 163701
PROJECT OR BRIDGE NAME Doyle Drive Replacement Project				
BRIDGE NUMBER 34-0161R	PREPARED BY T. Carroll	DATE 11-3-08	SHEET 1 of 1	

Figure