



APPENDIX A

ONSITE SHED MAPS AND INTENSITY-DURATION CURVES

E70 H San Francisco City Intensity-Duration Curves

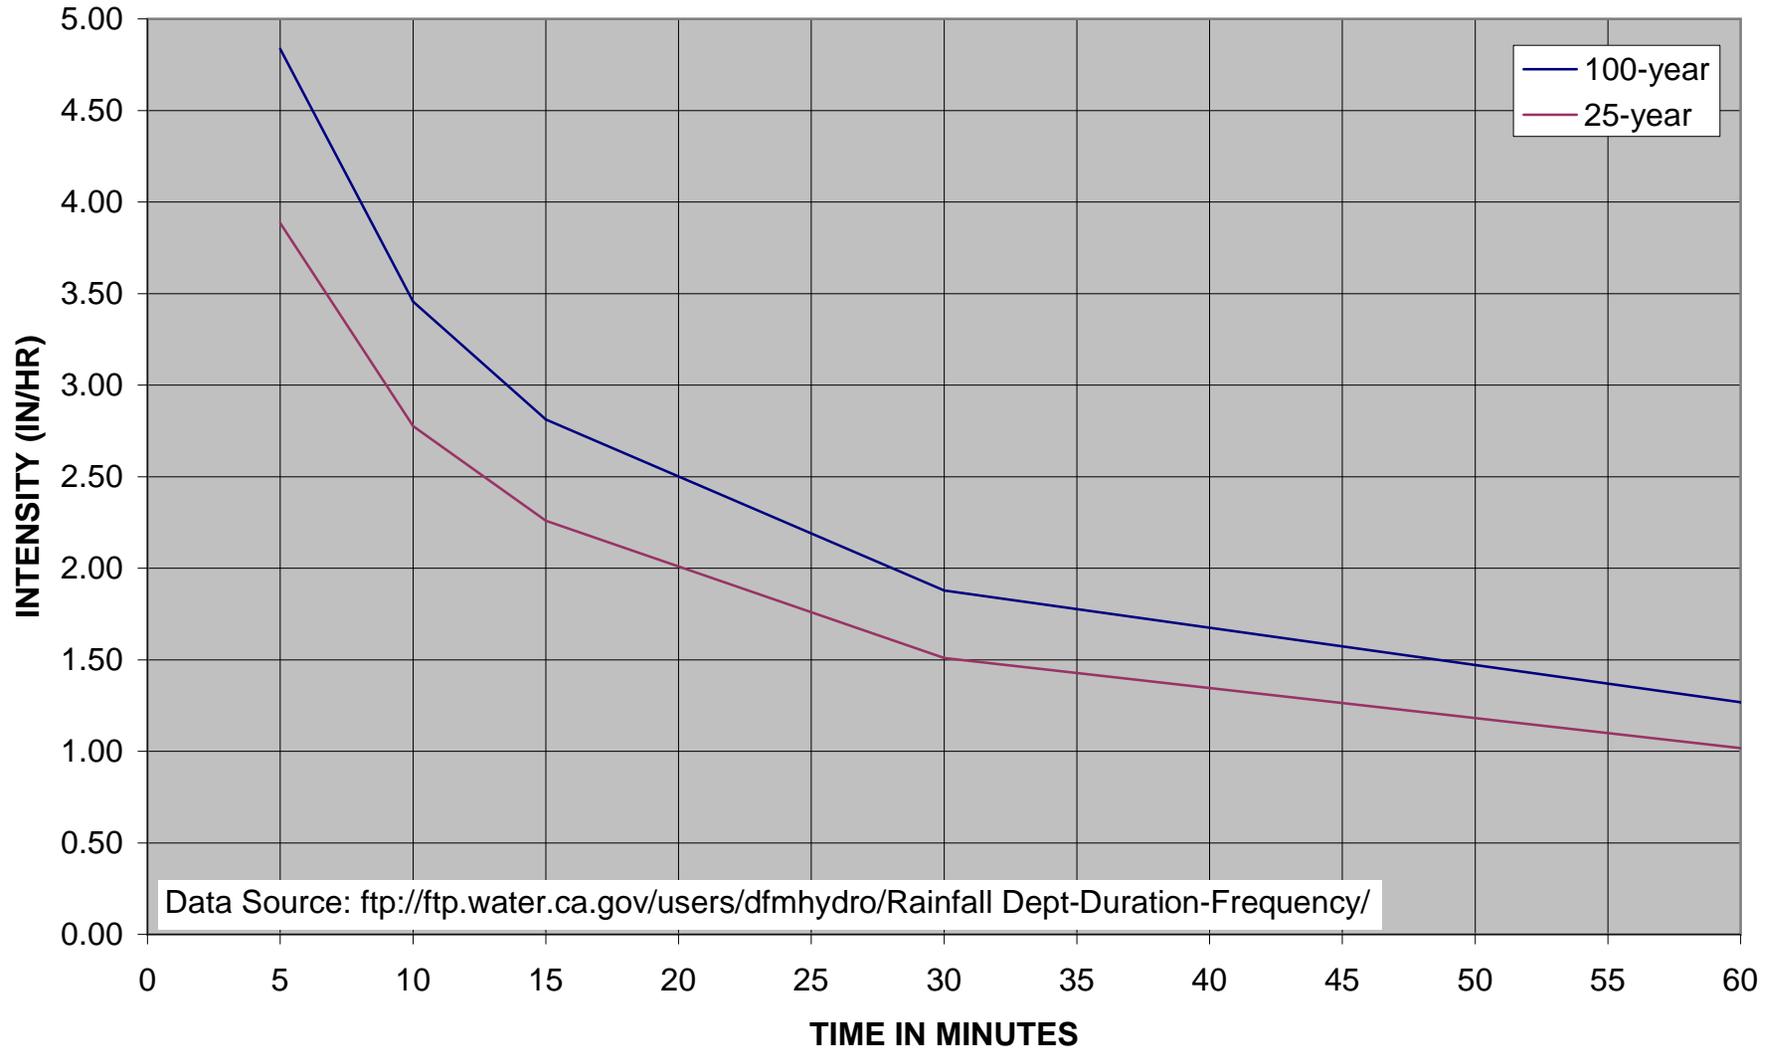

STATE OF CALIFORNIA - DEPARTMENT OF TRANSPORTATION 	PROJECT ENGINEER	CALCULATED/DESIGNED BY	DATE	REVISED BY					
		CHECKED BY		DATE REVISED					

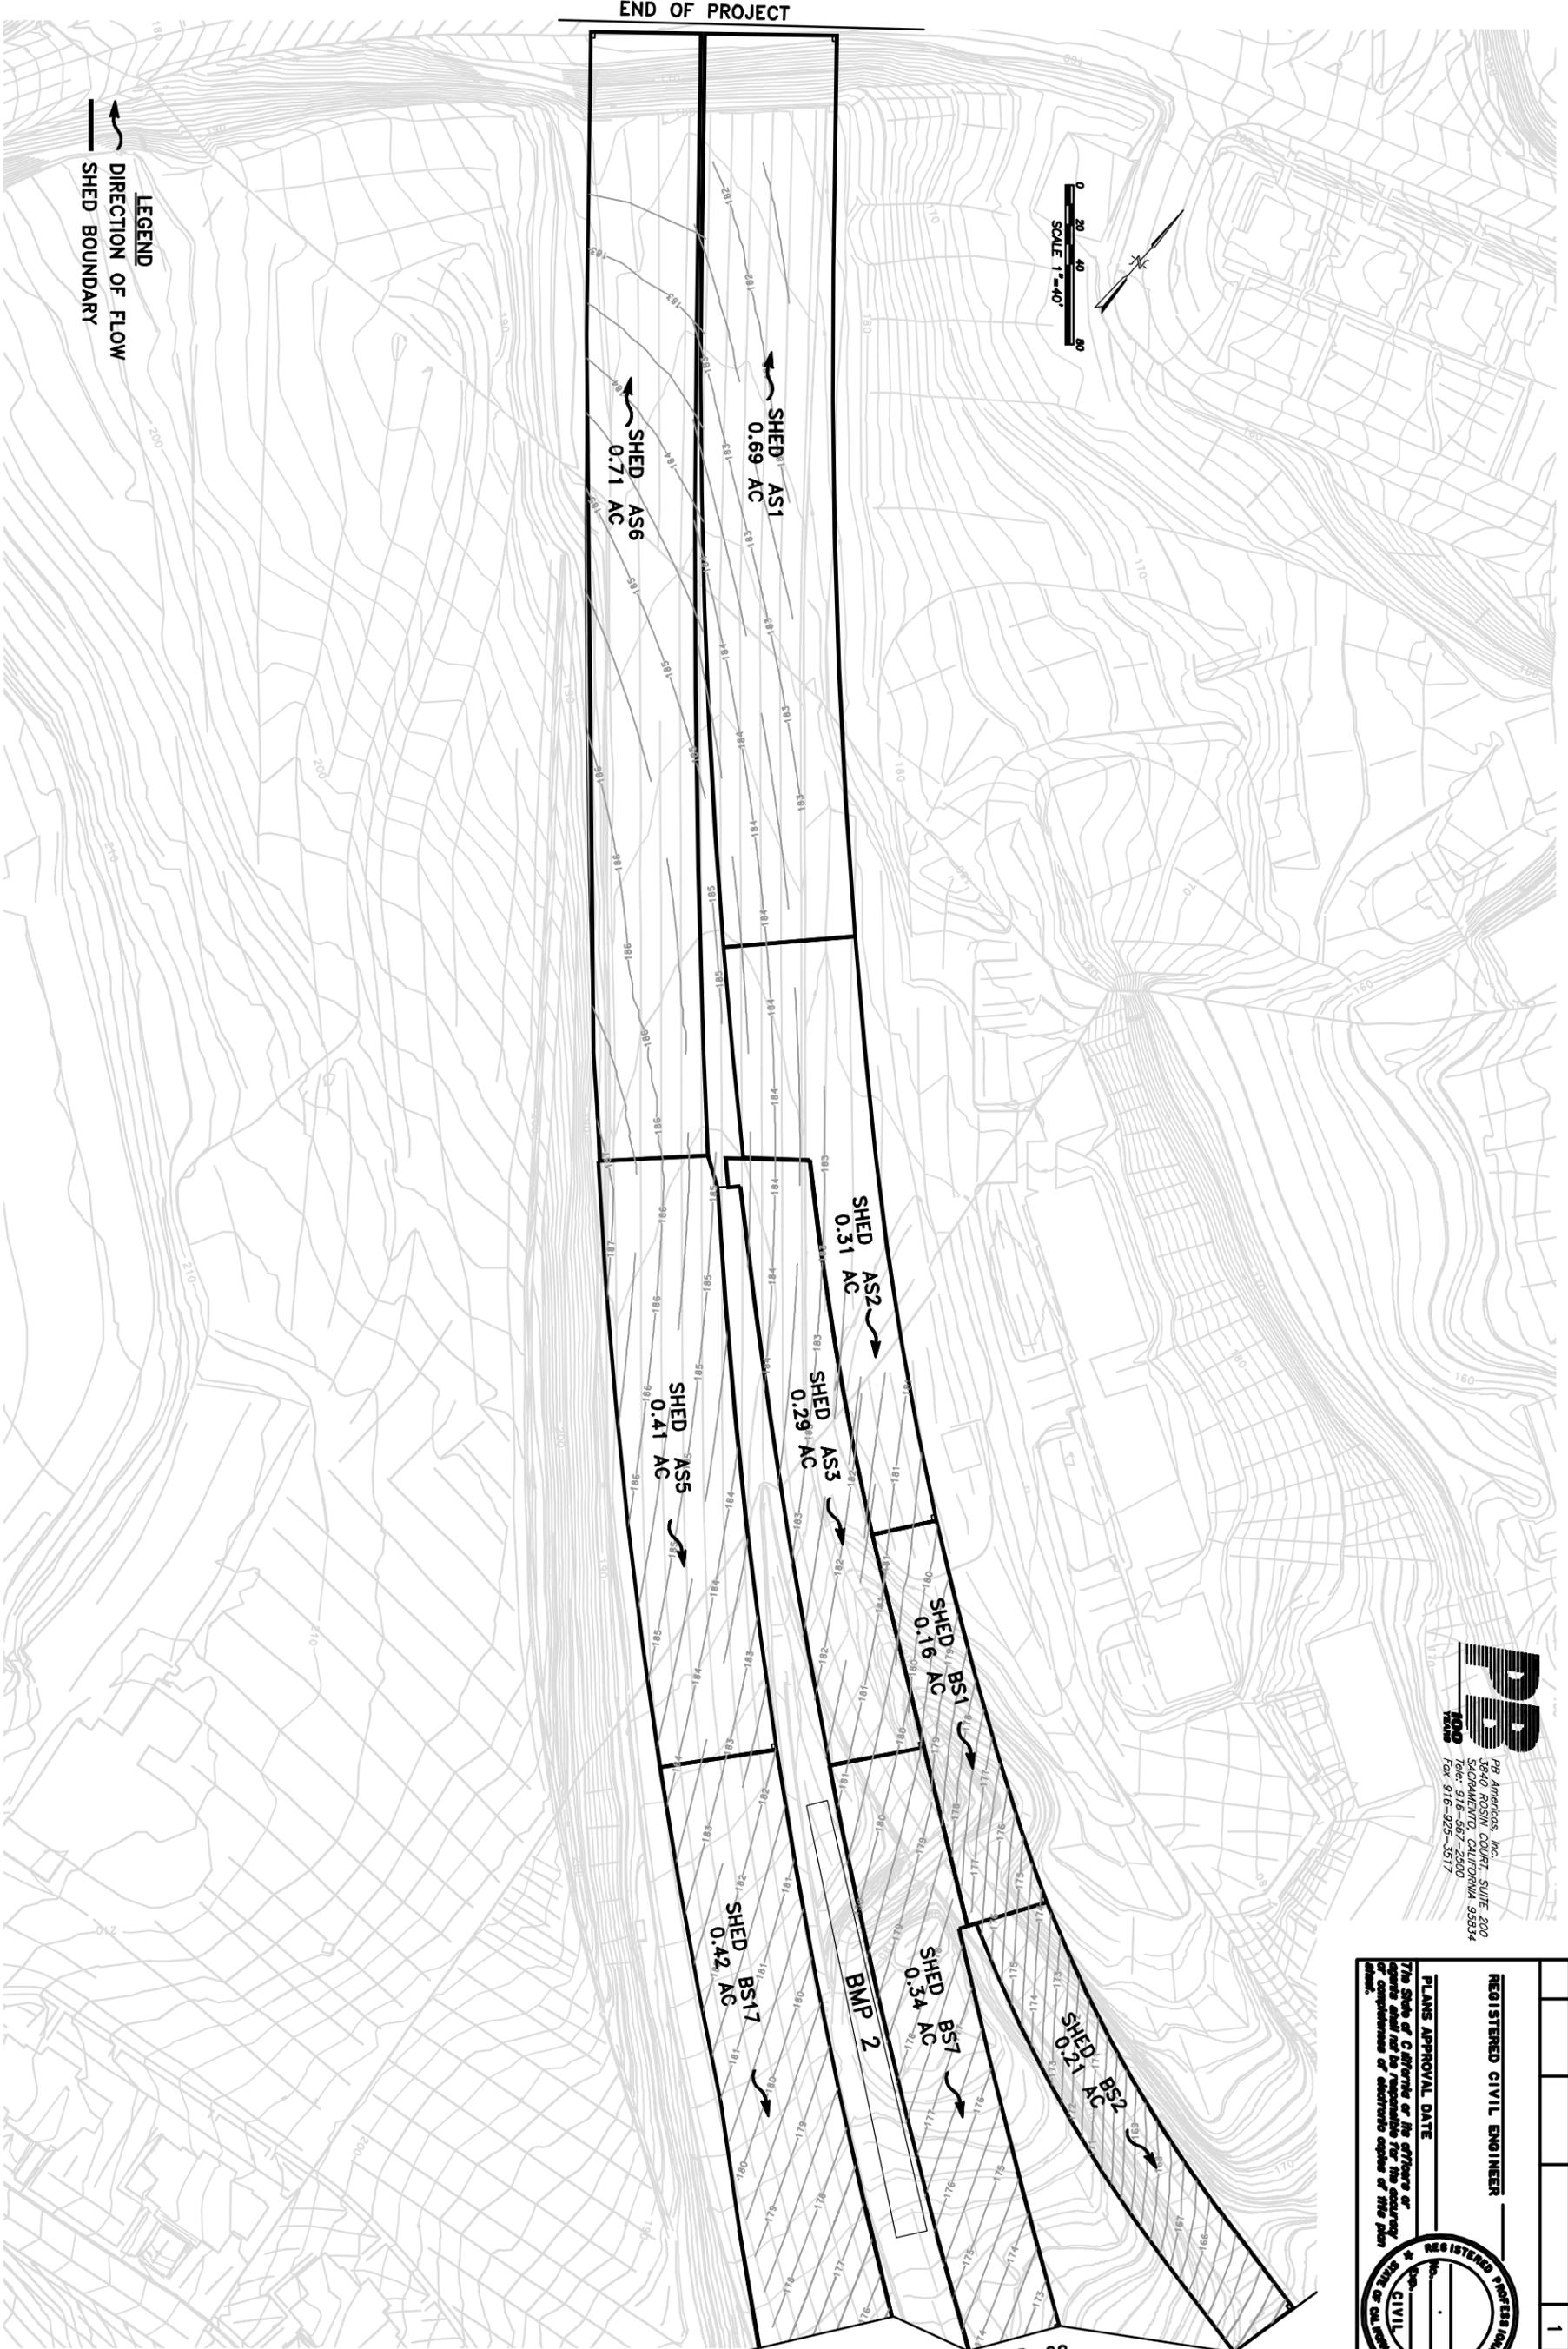

PP
 PB Americas, Inc.
 3840 ROSIN COURT, SUITE 200
 SACRAMENTO, CALIFORNIA 95834
 Tel: 916-367-2500
 Fax: 916-325-5317

DIST	COUNTY	ROUTE	KILOMETER PROJECT TOTAL	SHEET NO.	TOTAL SHEETS
				1	11

REGISTERED CIVIL ENGINEER _____


PLANS APPROVAL DATE _____

The State of California or its officers or agents shall not be responsible for the accuracy or completeness or absence of errors of the plan shown.



MATCH LINE SEE SHEET PD-02

STATE OF CALIFORNIA - DEPARTMENT OF TRANSPORTATION 	PROJECT ENGINEER	CALCULATED/ DESIGNED BY	DATE	REVISED BY					
		CHECKED BY		DATE REVISED					

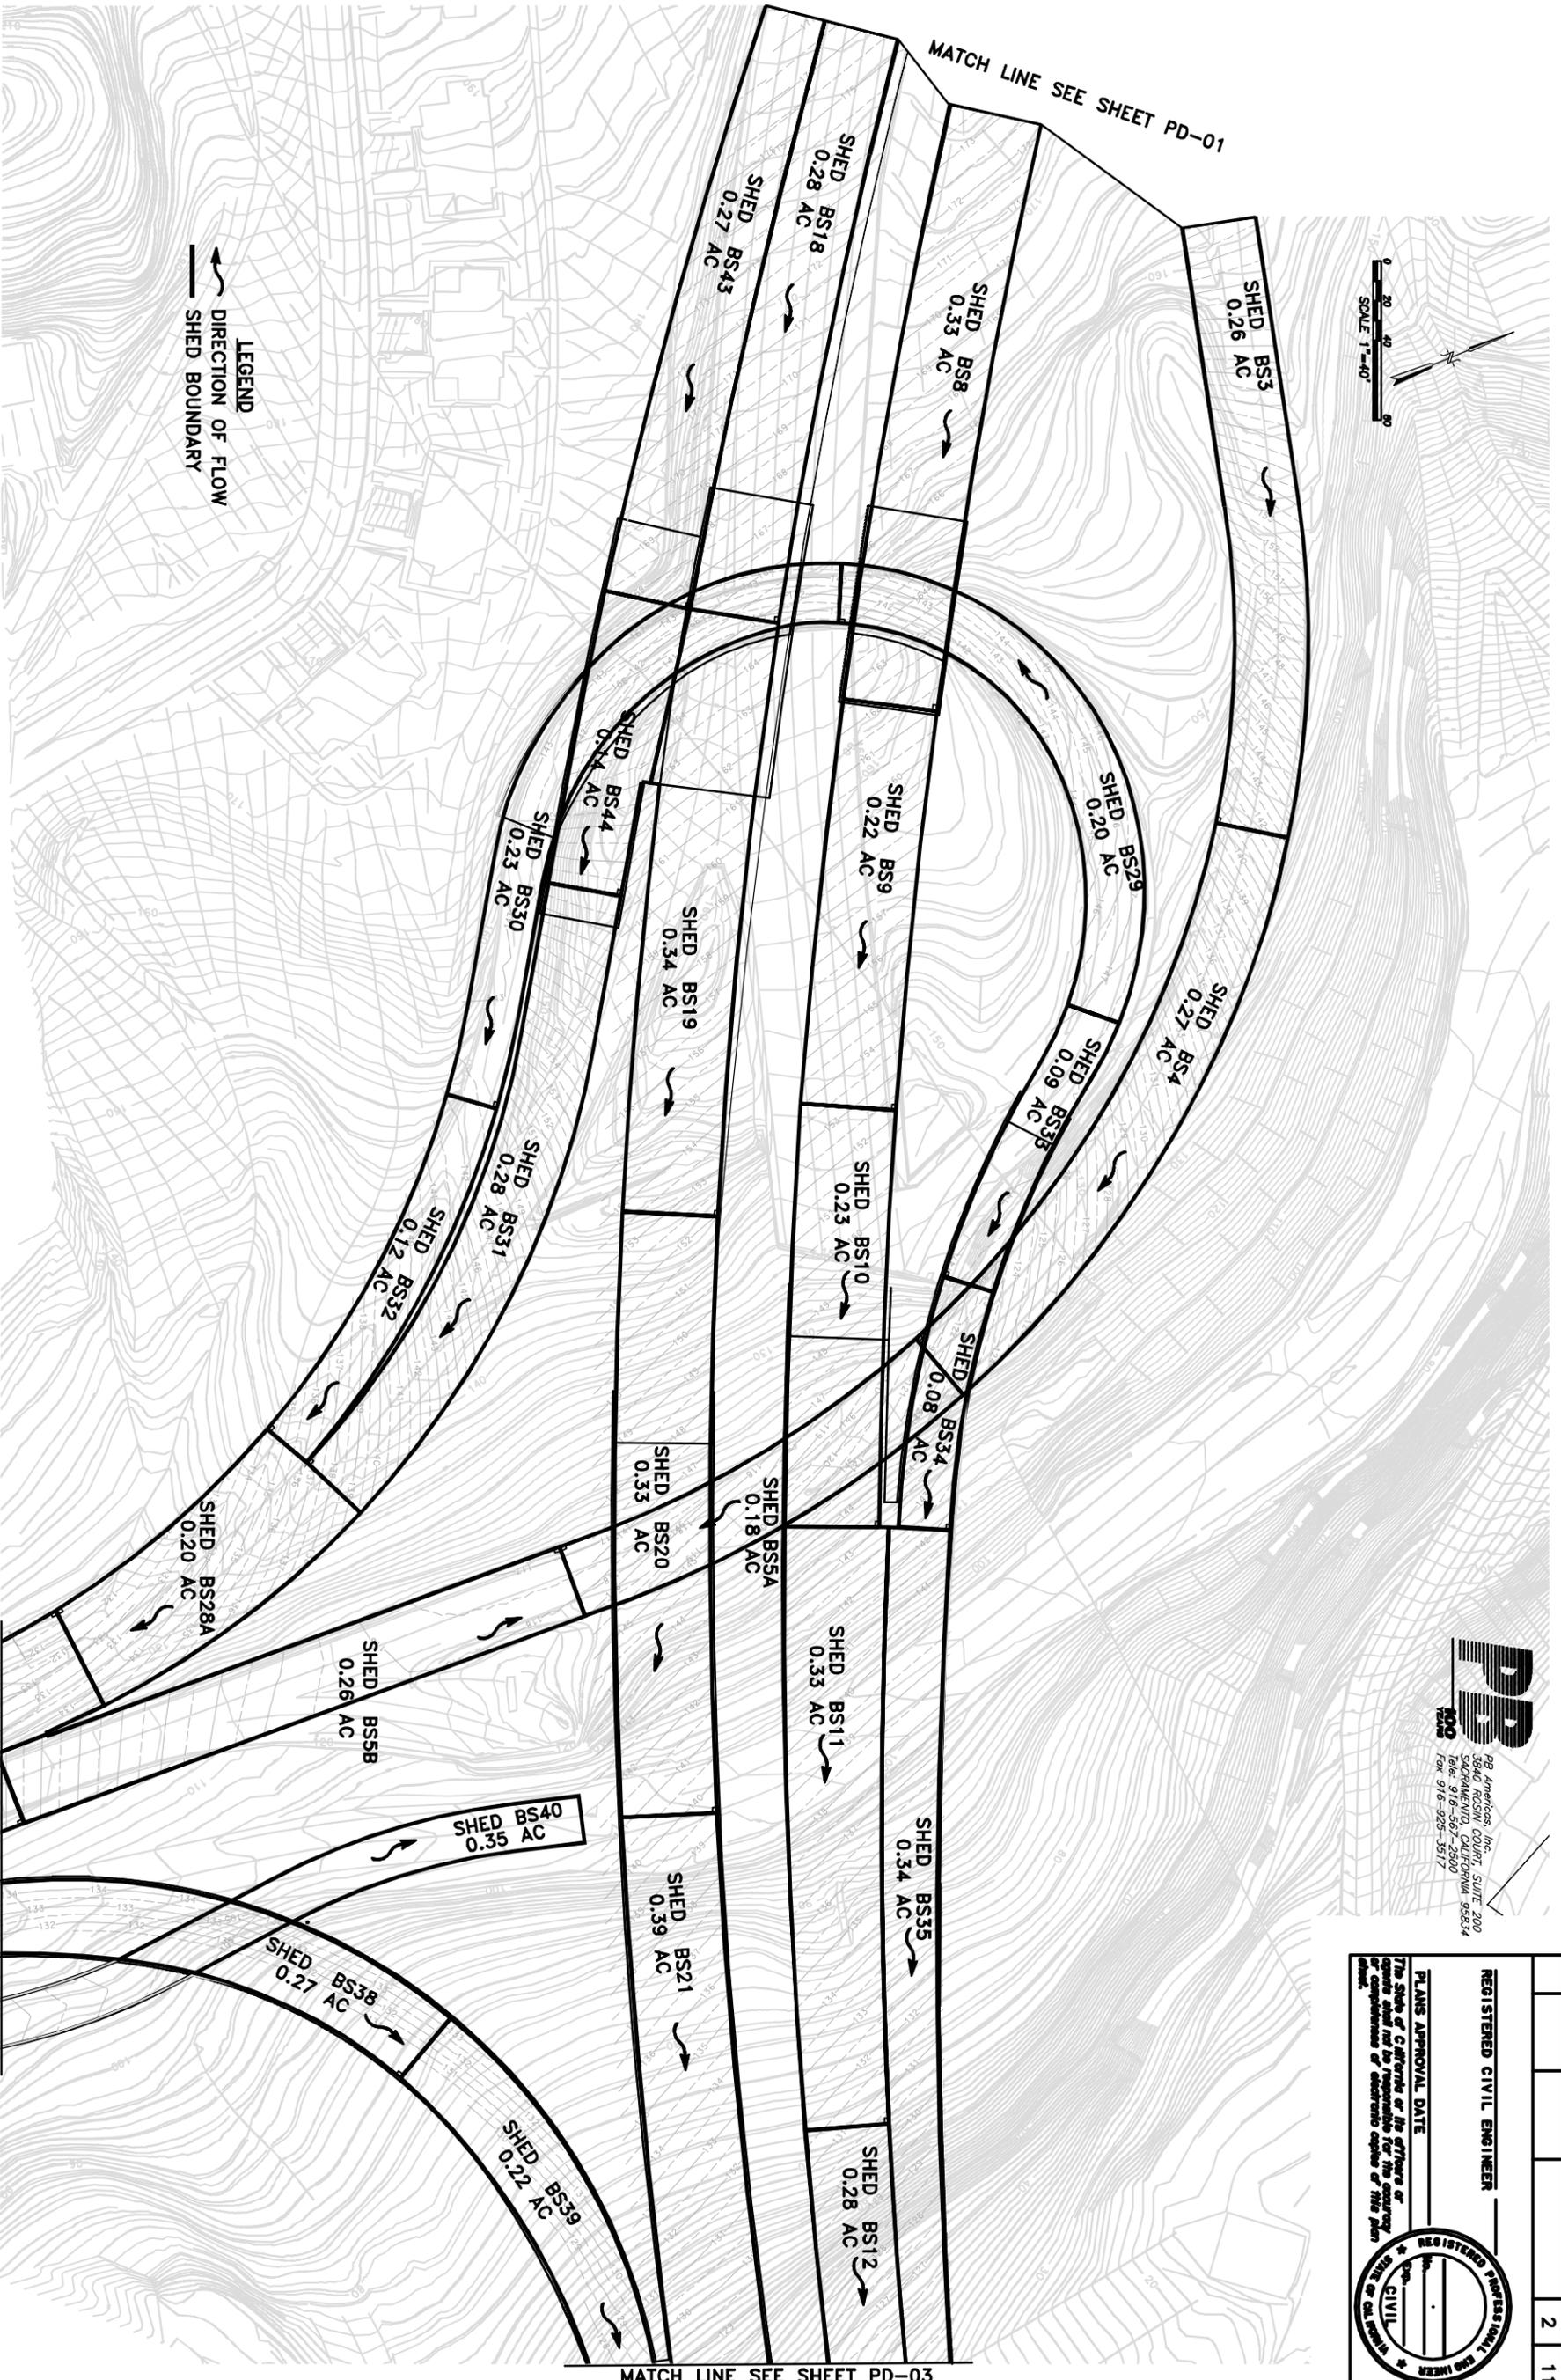

LEGEND
 DIRECTION OF FLOW
 SHED BOUNDARY



PR
 99 American, Inc.
 3840
 SACRAMENTO, CALIFORNIA 95834
 Tel: 916-567-2500
 Fax: 916-925-3517

DIST	COUNTY	ROUTE	KILOMETER POST TOTAL PROJECT	SHEET NO	TOTAL SHEETS
				2	11

REGISTERED CIVIL ENGINEER _____


PLANS APPROVAL DATE _____

The State of California or its officers or agents shall not be responsible for the accuracy or completeness of drawings copies of this plan sheet.



STATE OF CALIFORNIA - DEPARTMENT OF TRANSPORTATION Caltrans	PROJECT ENGINEER	CALCULATED/ DESIGNED BY	DATE	REVISED BY					
		CHECKED BY		DATE REVISED					

MATCH LINE SEE SHEET PD-02

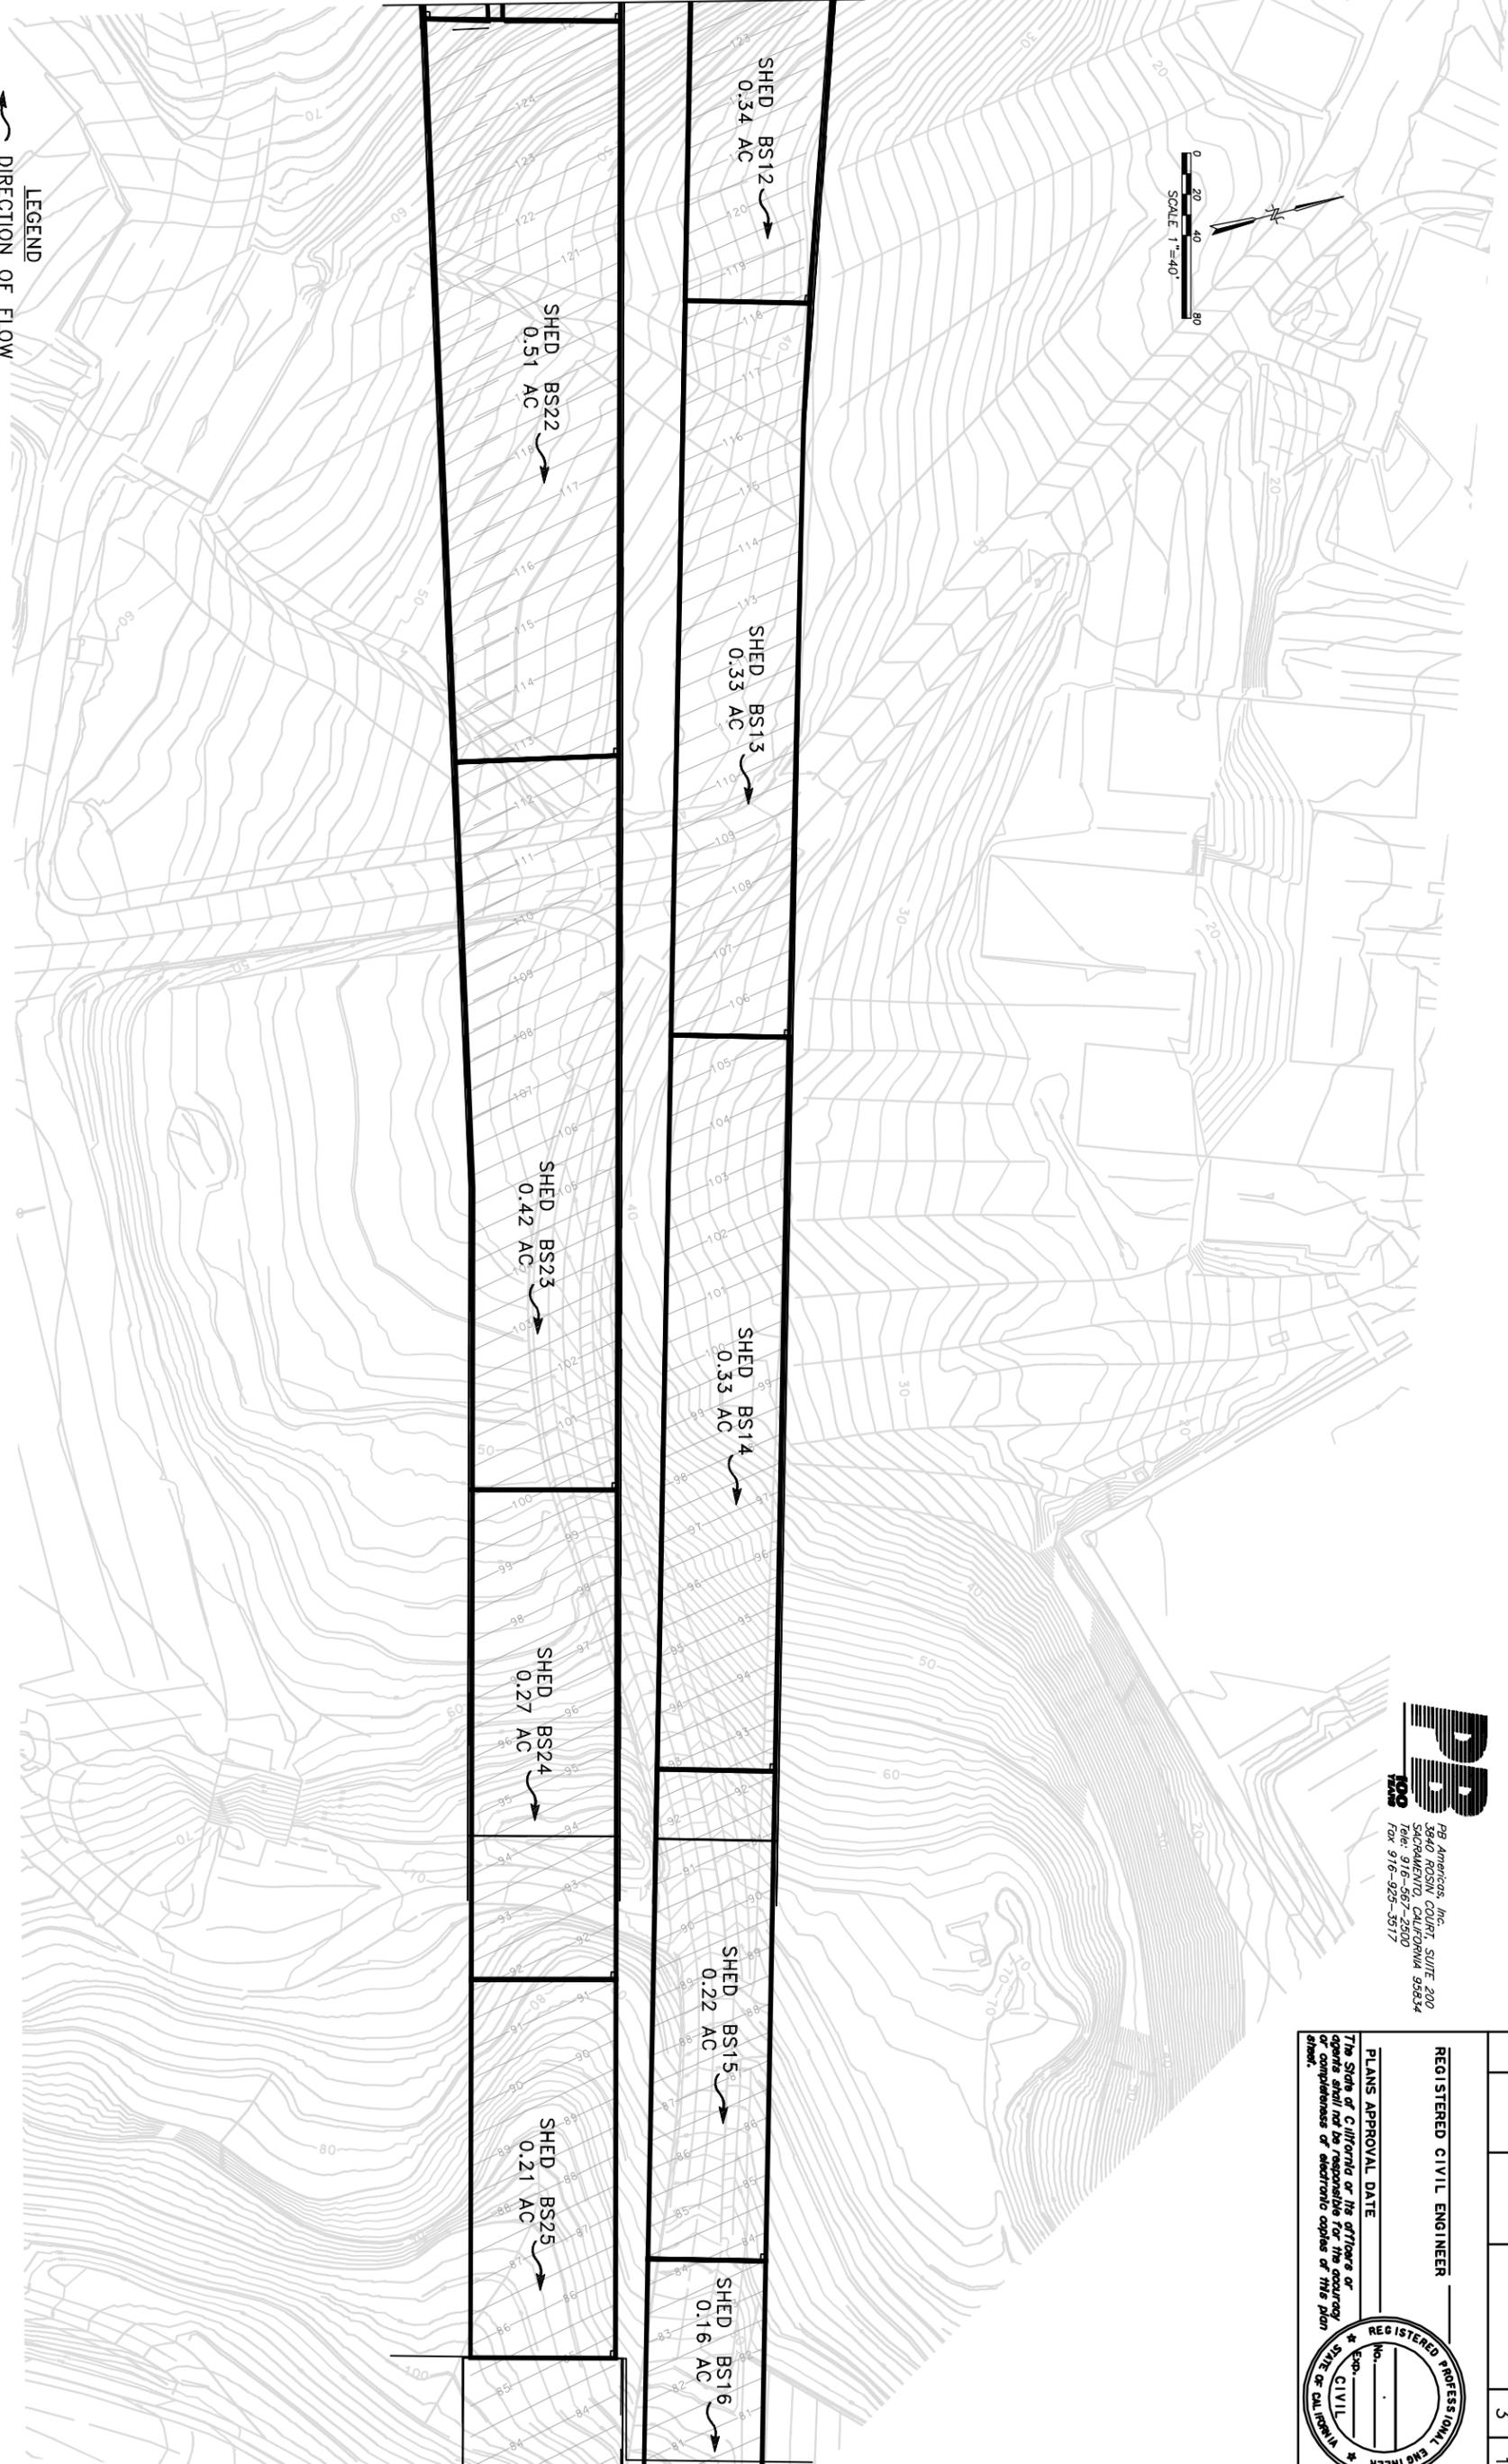

MATCH LINE SEE SHEET PD-04

PP
1209
PB Americas, Inc.
3840 ROSIN COURT, SUITE 200
SACRAMENTO, CALIFORNIA 95834
Tel: 916-567-2500
Fax: 916-525-5517

DIST	COUNTY	ROUTE	KILOMETER POST TOTAL PROJECT	SHEET NO	TOTAL SHEETS
				3	11

REGISTERED CIVIL ENGINEER _____

PLANS APPROVAL DATE _____

The State of California or its officers or agents shall not be responsible for the accuracy or completeness of electronic copies of this plan sheet.


REGISTERED PROFESSIONAL ENGINEER
No. _____
Exp. _____
CIVIL
WILSON, CALIFORNIA

LAST REVISION
1/6/09

PD 03

STATE OF CALIFORNIA - DEPARTMENT OF TRANSPORTATION Caltrans	PROJECT ENGINEER	CALCULATED/ DESIGNED BY	DATE	REVISED BY					
		CHECKED BY		DATE REVISED					

LEGEND
 DIRECTION OF FLOW
 SHED BOUNDARY

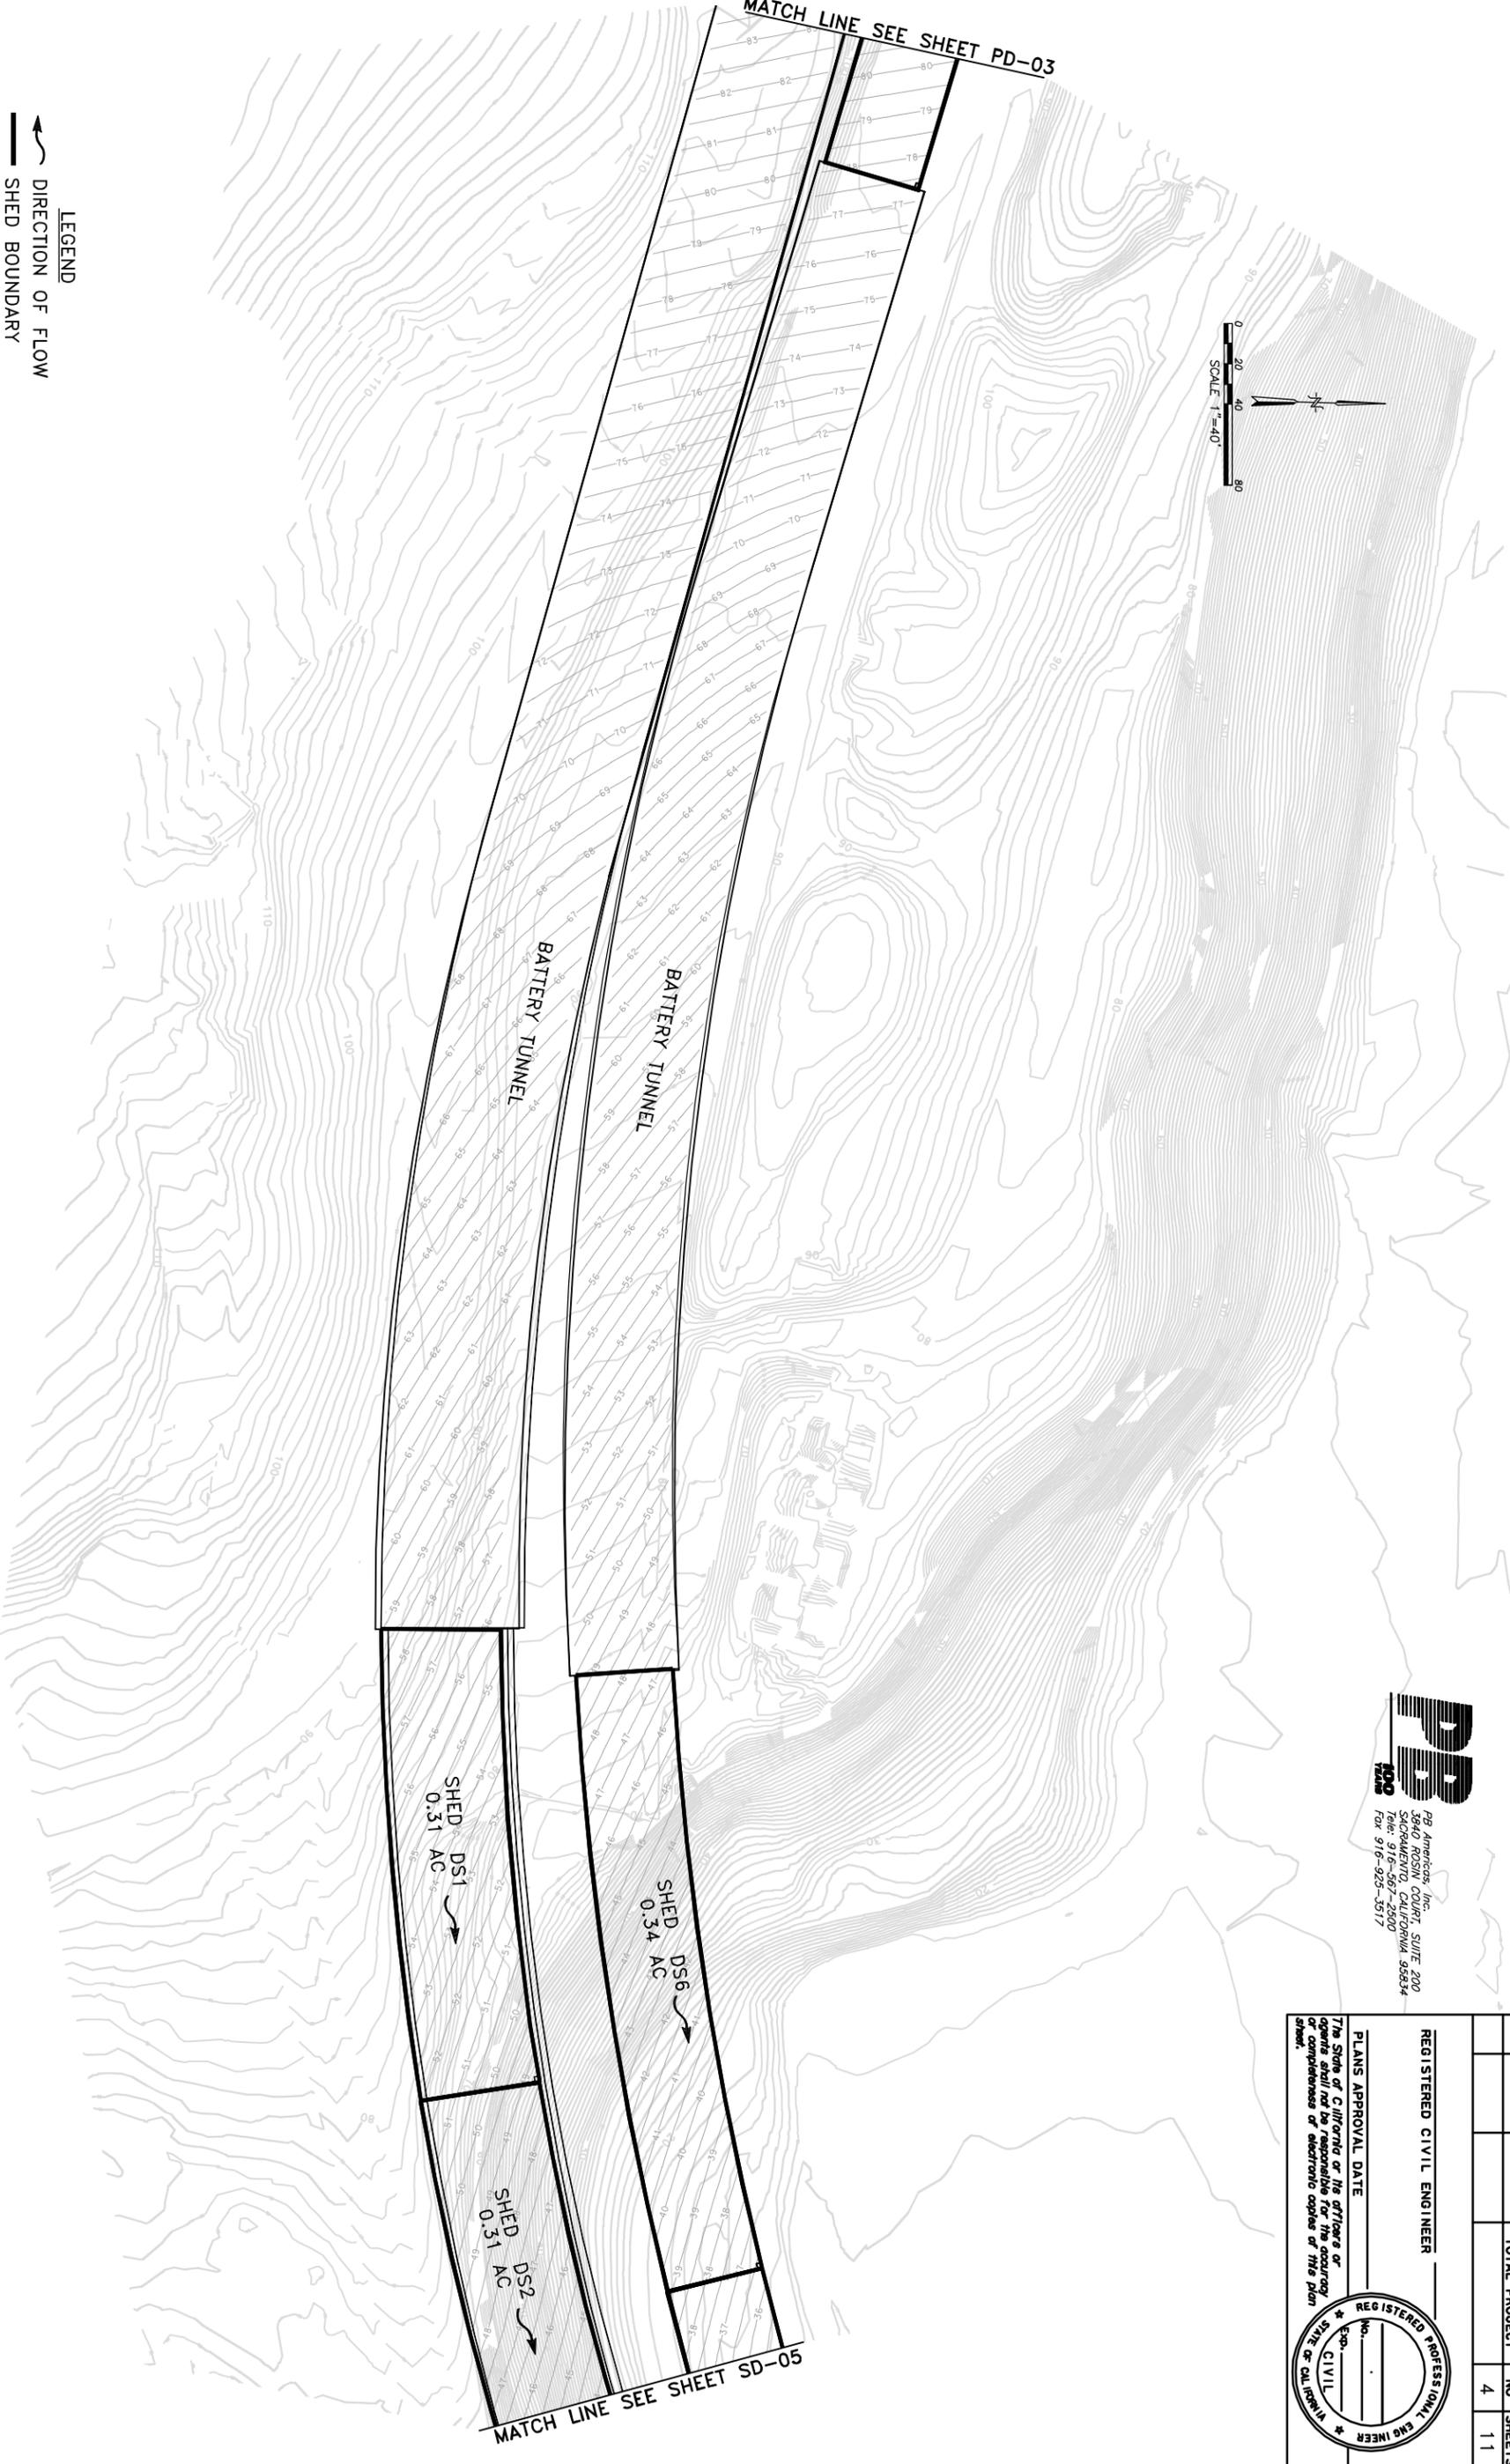

PP
 PB Americas, Inc.
 3840 ROSIN COURT, SUITE 200
 SACRAMENTO, CALIFORNIA 95834
 Tel: 916-367-2500
 Fax: 916-323-3317

DIST	COUNTY	ROUTE	KILOMETER POST TOTAL PROJECT	SHEET NO	TOTAL SHEETS
				4	11


REGISTERED CIVIL ENGINEER _____

PLANS APPROVAL DATE _____

The State of California or its officers or agents shall not be responsible for the accuracy or completeness of electronic copies of this plan sheet.



STATE OF CALIFORNIA - DEPARTMENT OF TRANSPORTATION Caltrans	PROJECT ENGINEER	CALCULATED/DESIGNED BY	DATE	REVISED BY					
		CHECKED BY		DATE REVISED					

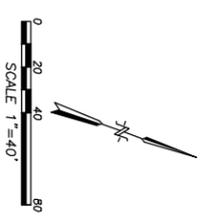

LEGEND
 DIRECTION OF FLOW
 SHED BOUNDARY



PP
 PB Americas, Inc.
 3840 ROSIN COURT, SUITE 200
 SACRAMENTO, CALIFORNIA 95834
 Tel: 916-367-2500
 Fax: 916-323-3517


DIST	COUNTY	ROUTE	KILOMETER POST TOTAL PROJECT	SHEET NO	TOTAL SHEETS
				5	11

REGISTERED CIVIL ENGINEER _____


PLANS APPROVAL DATE _____

The State of California or its officers or agents shall not be responsible for the accuracy or completeness of electronic copies of this plan sheet.

STATE OF CALIFORNIA - DEPARTMENT OF TRANSPORTATION Caltrans	PROJECT ENGINEER	CALCULATED/DESIGNED BY	DATE	REVISED BY					
		CHECKED BY		DATE REVISED					

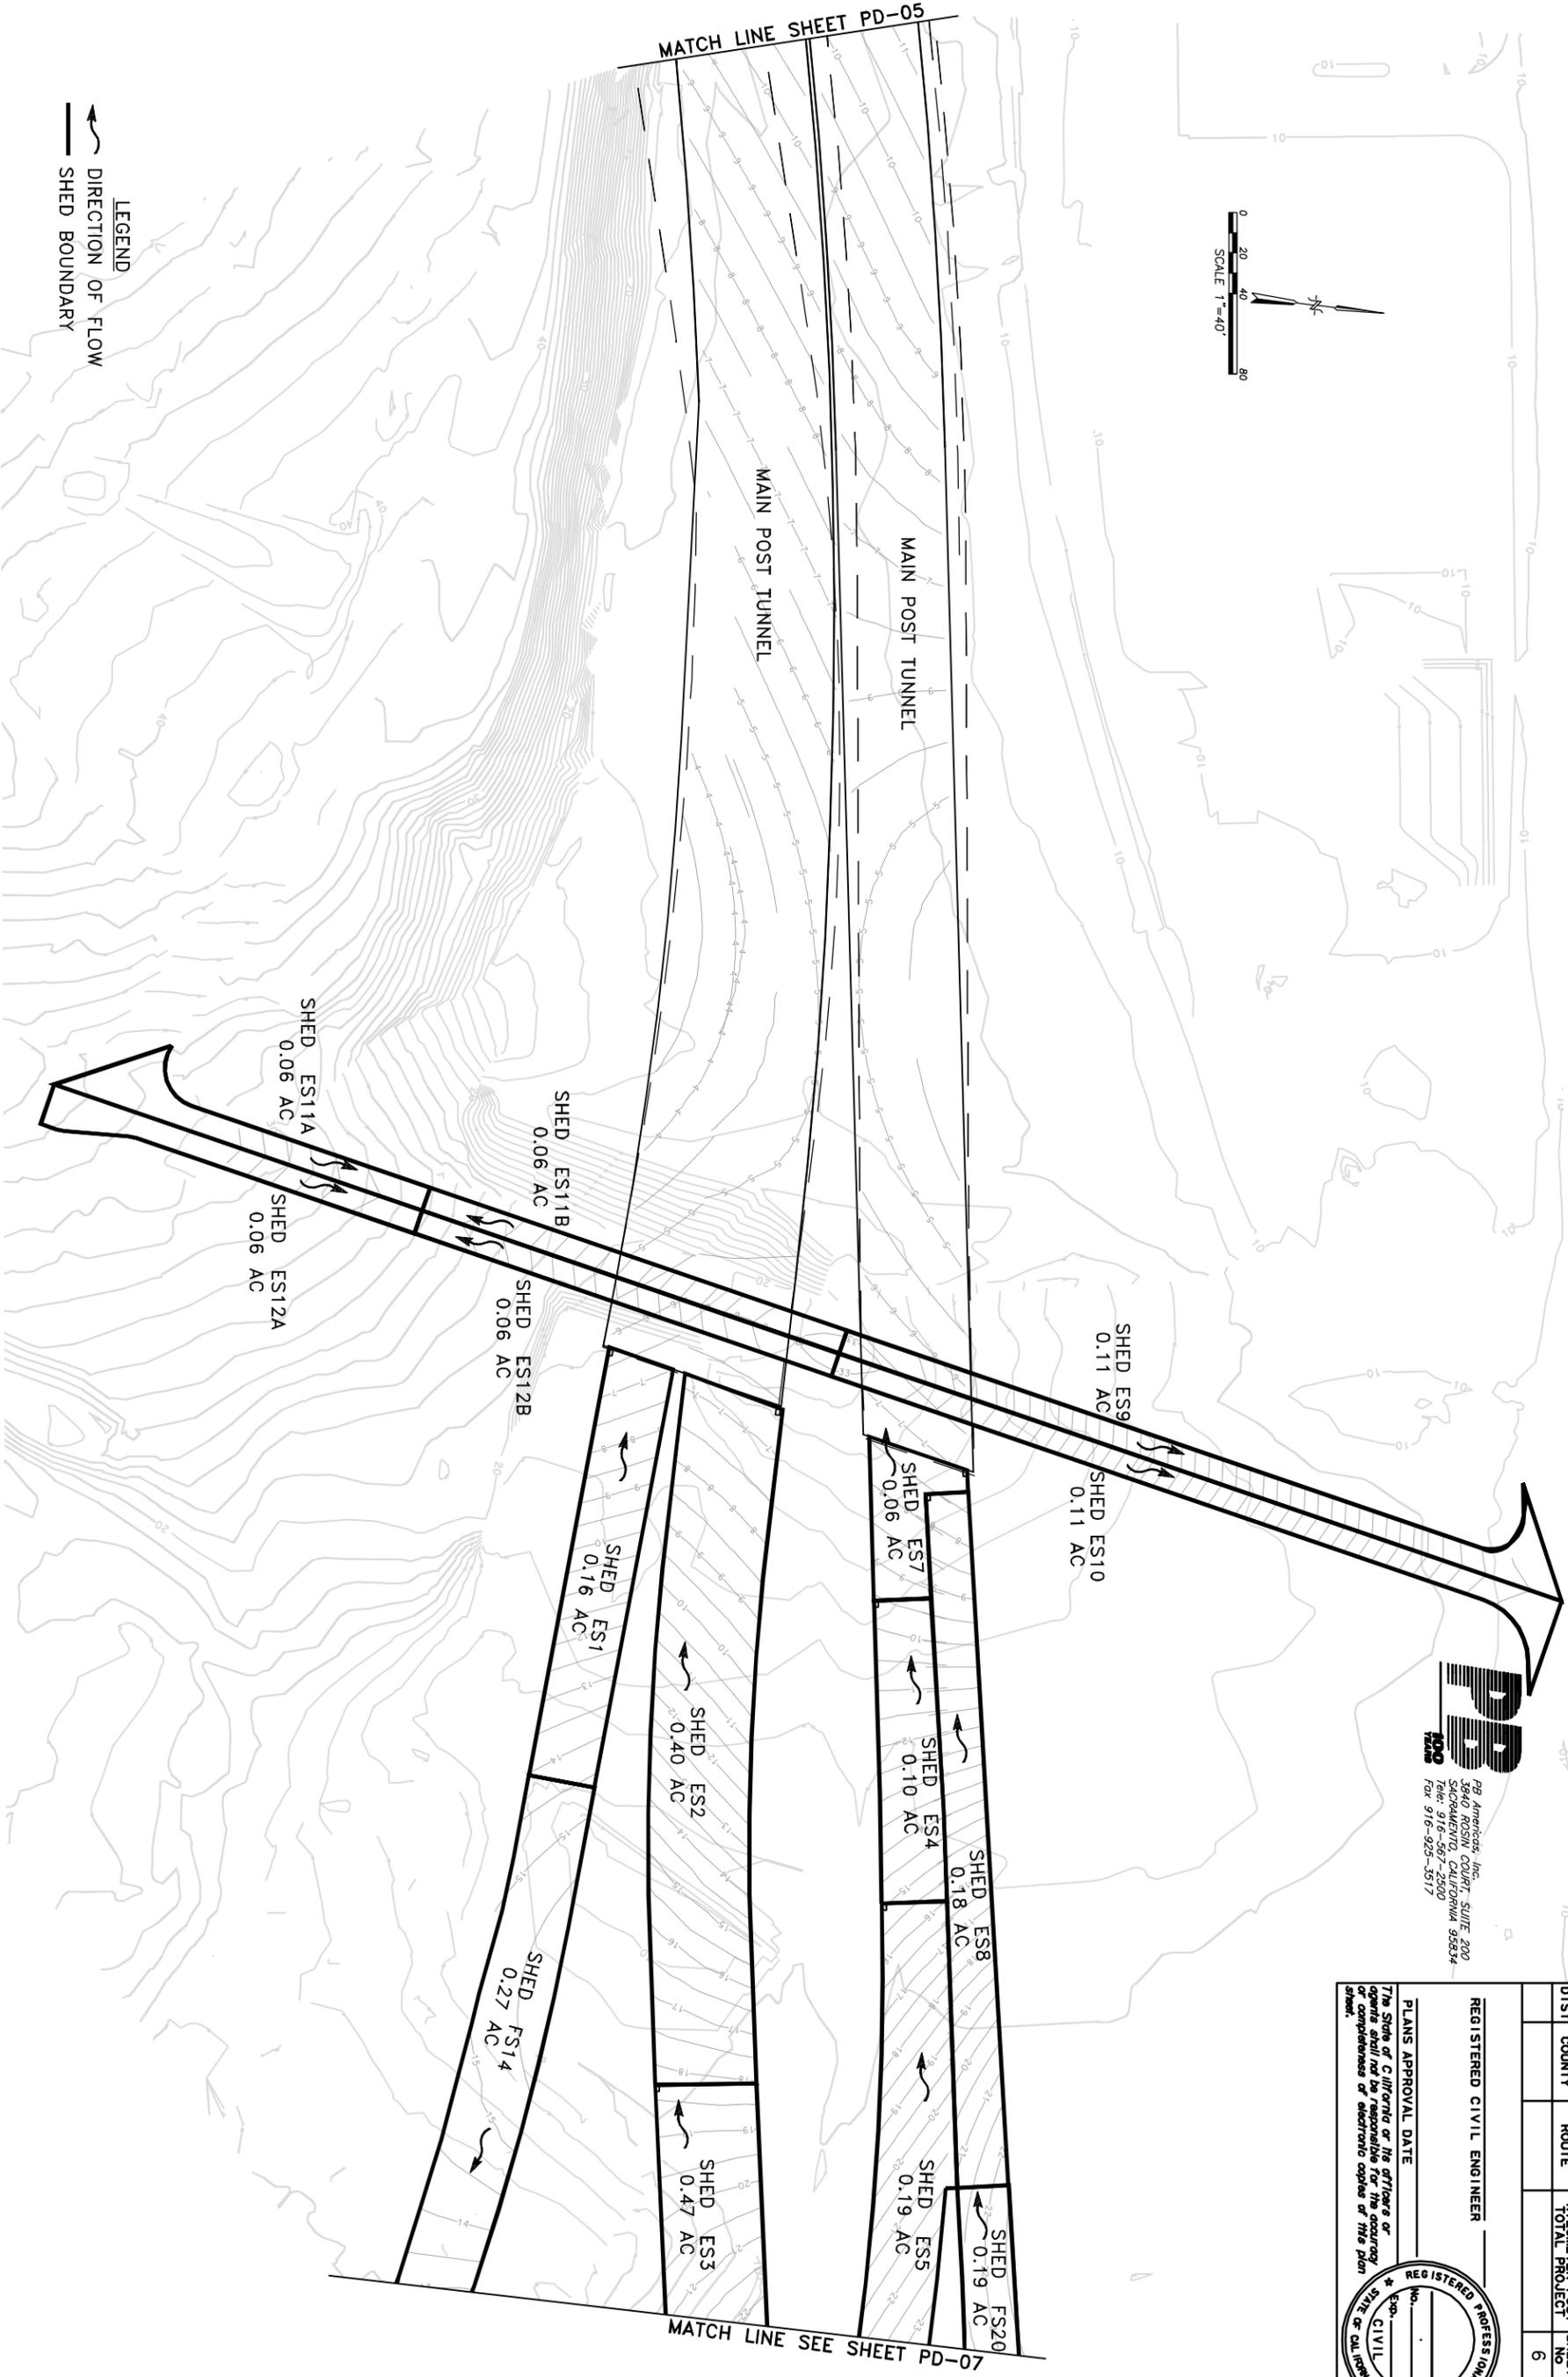

LEGEND
 ↗ DIRECTION OF FLOW
 — SHED BOUNDARY

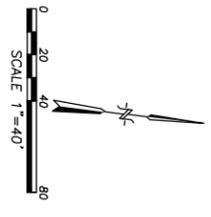

PP
 1200
 PB America, Inc.
 3840 ROSIN COURT, SUITE 200
 SACRAMENTO, CALIFORNIA 95834
 Tel: 916-367-2500
 Fax: 916-323-3517

DIST	COUNTY	ROUTE	KILOMETER POST TOTAL PROJECT	SHEET NO	TOTAL SHEETS
				6	11

REGISTERED CIVIL ENGINEER _____



PLANS APPROVAL DATE _____

The State of California or its officers or agents shall not be responsible for the accuracy or completeness of electronic copies of this plan sheet.

MATCH LINE SEE SHEET PD-07

STATE OF CALIFORNIA - DEPARTMENT OF TRANSPORTATION Caltrans	PROJECT ENGINEER	CALCULATED/ DESIGNED BY	DATE	REVISED BY					
		CHECKED BY		DATE REVISED					

LEGEND
 DIRECTION OF FLOW
 SHED BOUNDARY

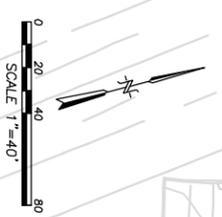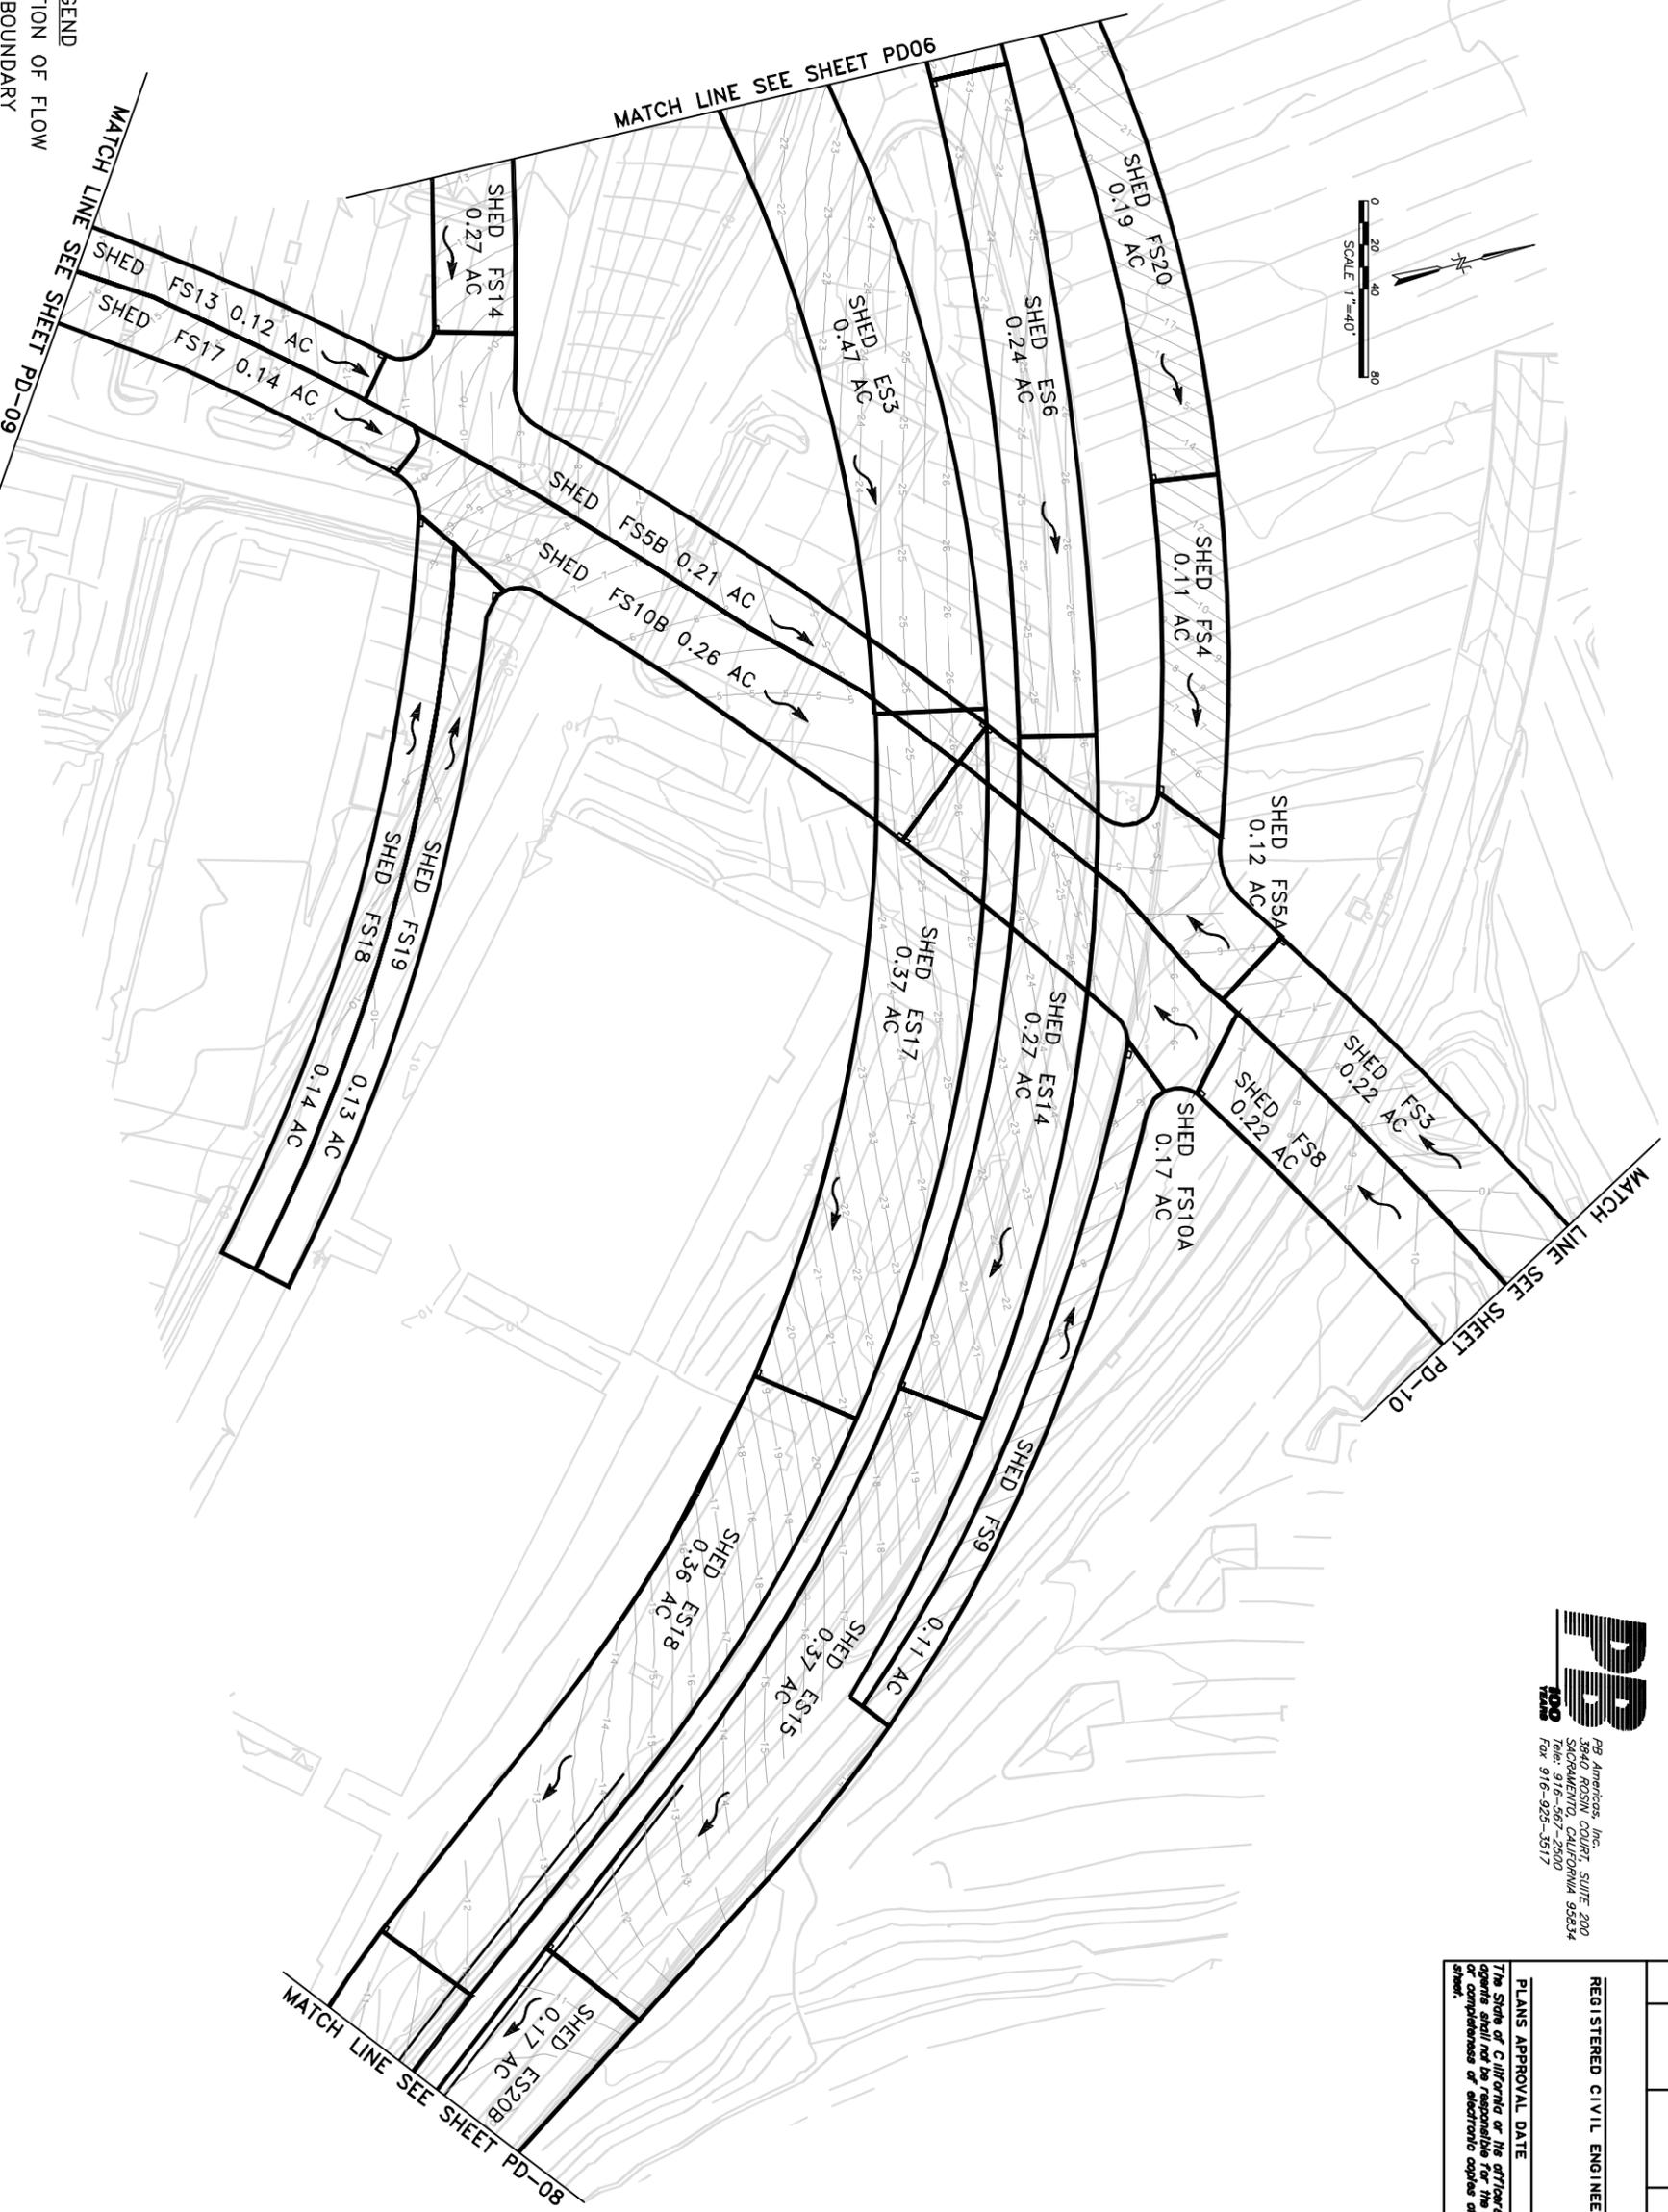

PP
 PB Americas, Inc.
 3840 ROSIN COURT, SUITE 200
 SACRAMENTO, CALIFORNIA 95834
 Tel: 916-367-2500
 Fax: 916-323-3517

DIST	COUNTY	ROUTE	KILOMETER POST TOTAL PROJECT	SHEET NO	TOTAL SHEETS
				7	11


REGISTERED CIVIL ENGINEER _____

PLANS APPROVAL DATE _____

The State of California or its officers or agents shall not be responsible for the accuracy or completeness of electronic copies of this plan sheet.

STATE OF CALIFORNIA - DEPARTMENT OF TRANSPORTATION	PROJECT ENGINEER	CALCULATED/DESIGNED BY	DATE	REVISED BY						
		CHECKED BY		DATE REVISED						

LEGEND
 DIRECTION OF FLOW
 SHED BOUNDARY

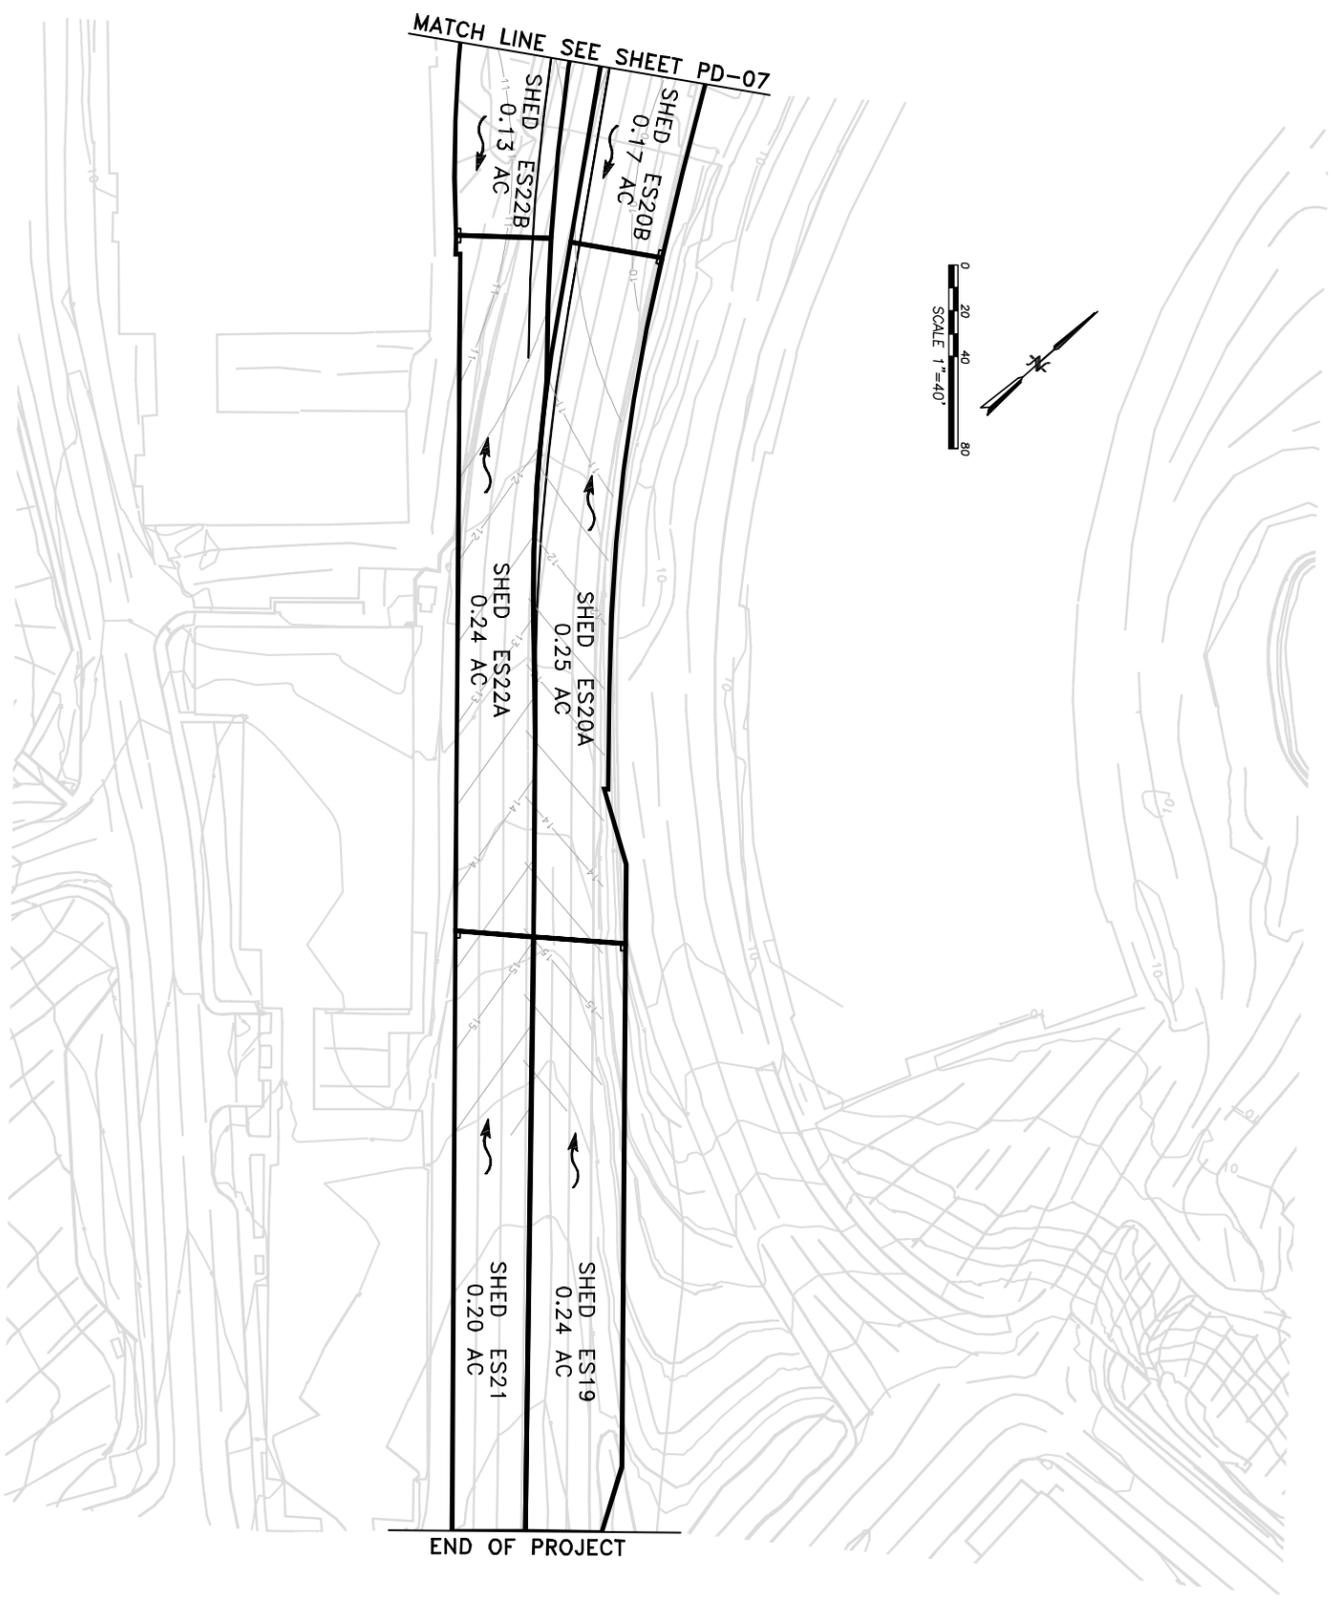


PP
 PG Americas, Inc.
 3840 ROSIN COURT, SUITE 200
 SACRAMENTO, CALIFORNIA 95834
 Tel: 916-367-2500
 Fax: 916-323-3317

DIST	COUNTY	ROUTE	KILOMETER POST TOTAL PROJECT	SHEET NO	TOTAL SHEETS
				8	11


REGISTERED CIVIL ENGINEER _____

PLANS APPROVAL DATE _____


The State of California or its officers or agents shall not be responsible for the accuracy or completeness of electronic copies of this plan sheet.

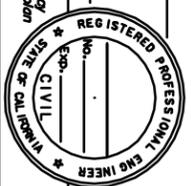

STATE OF CALIFORNIA - DEPARTMENT OF TRANSPORTATION Caltrans	PROJECT ENGINEER	CALCULATED/DESIGNED BY	DATE	REVISED BY						
		CHECKED BY		DATE REVISED						

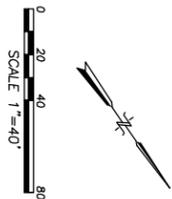

LEGEND
 DIRECTION OF FLOW
 SHED BOUNDARY

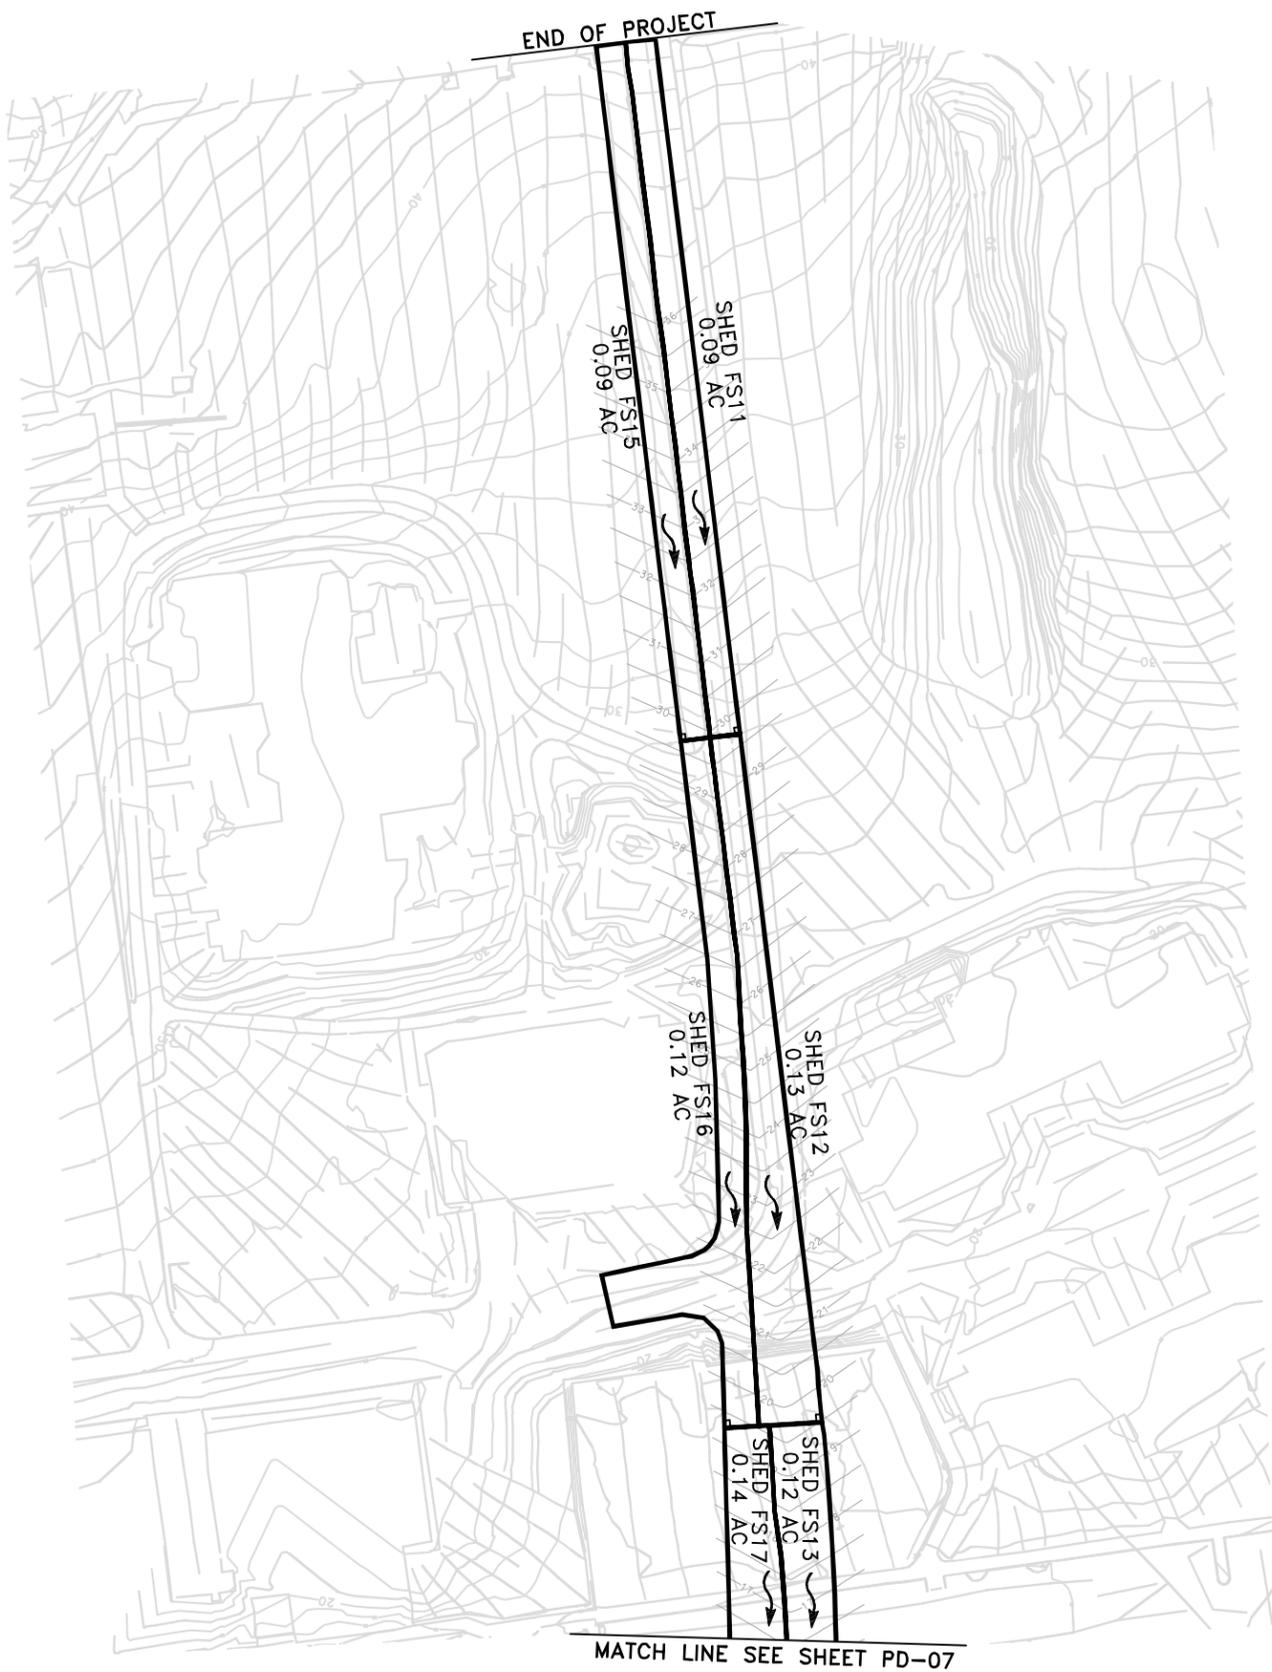

PB America, Inc.
 3840 ROSIN COURT, SUITE 200
 SACRAMENTO, CALIFORNIA 95834
 Tel: 916-367-2500
 Fax: 916-323-3517


DIST	COUNTY	ROUTE	KILOMETER POST TOTAL PROJECT	SHEET NO	TOTAL SHEETS
				9	11

REGISTERED CIVIL ENGINEER _____


PLANS APPROVAL DATE _____

The State of California or its officers or agents shall not be responsible for the accuracy or completeness of electronic copies of this plan sheet.

STATE OF CALIFORNIA - DEPARTMENT OF TRANSPORTATION Caltrans	PROJECT ENGINEER	CALCULATED/DESIGNED BY	DATE	REVISED BY					
		CHECKED BY		DATE REVISED					

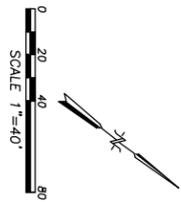

LEGEND
 DIRECTION OF FLOW
 SHED BOUNDARY

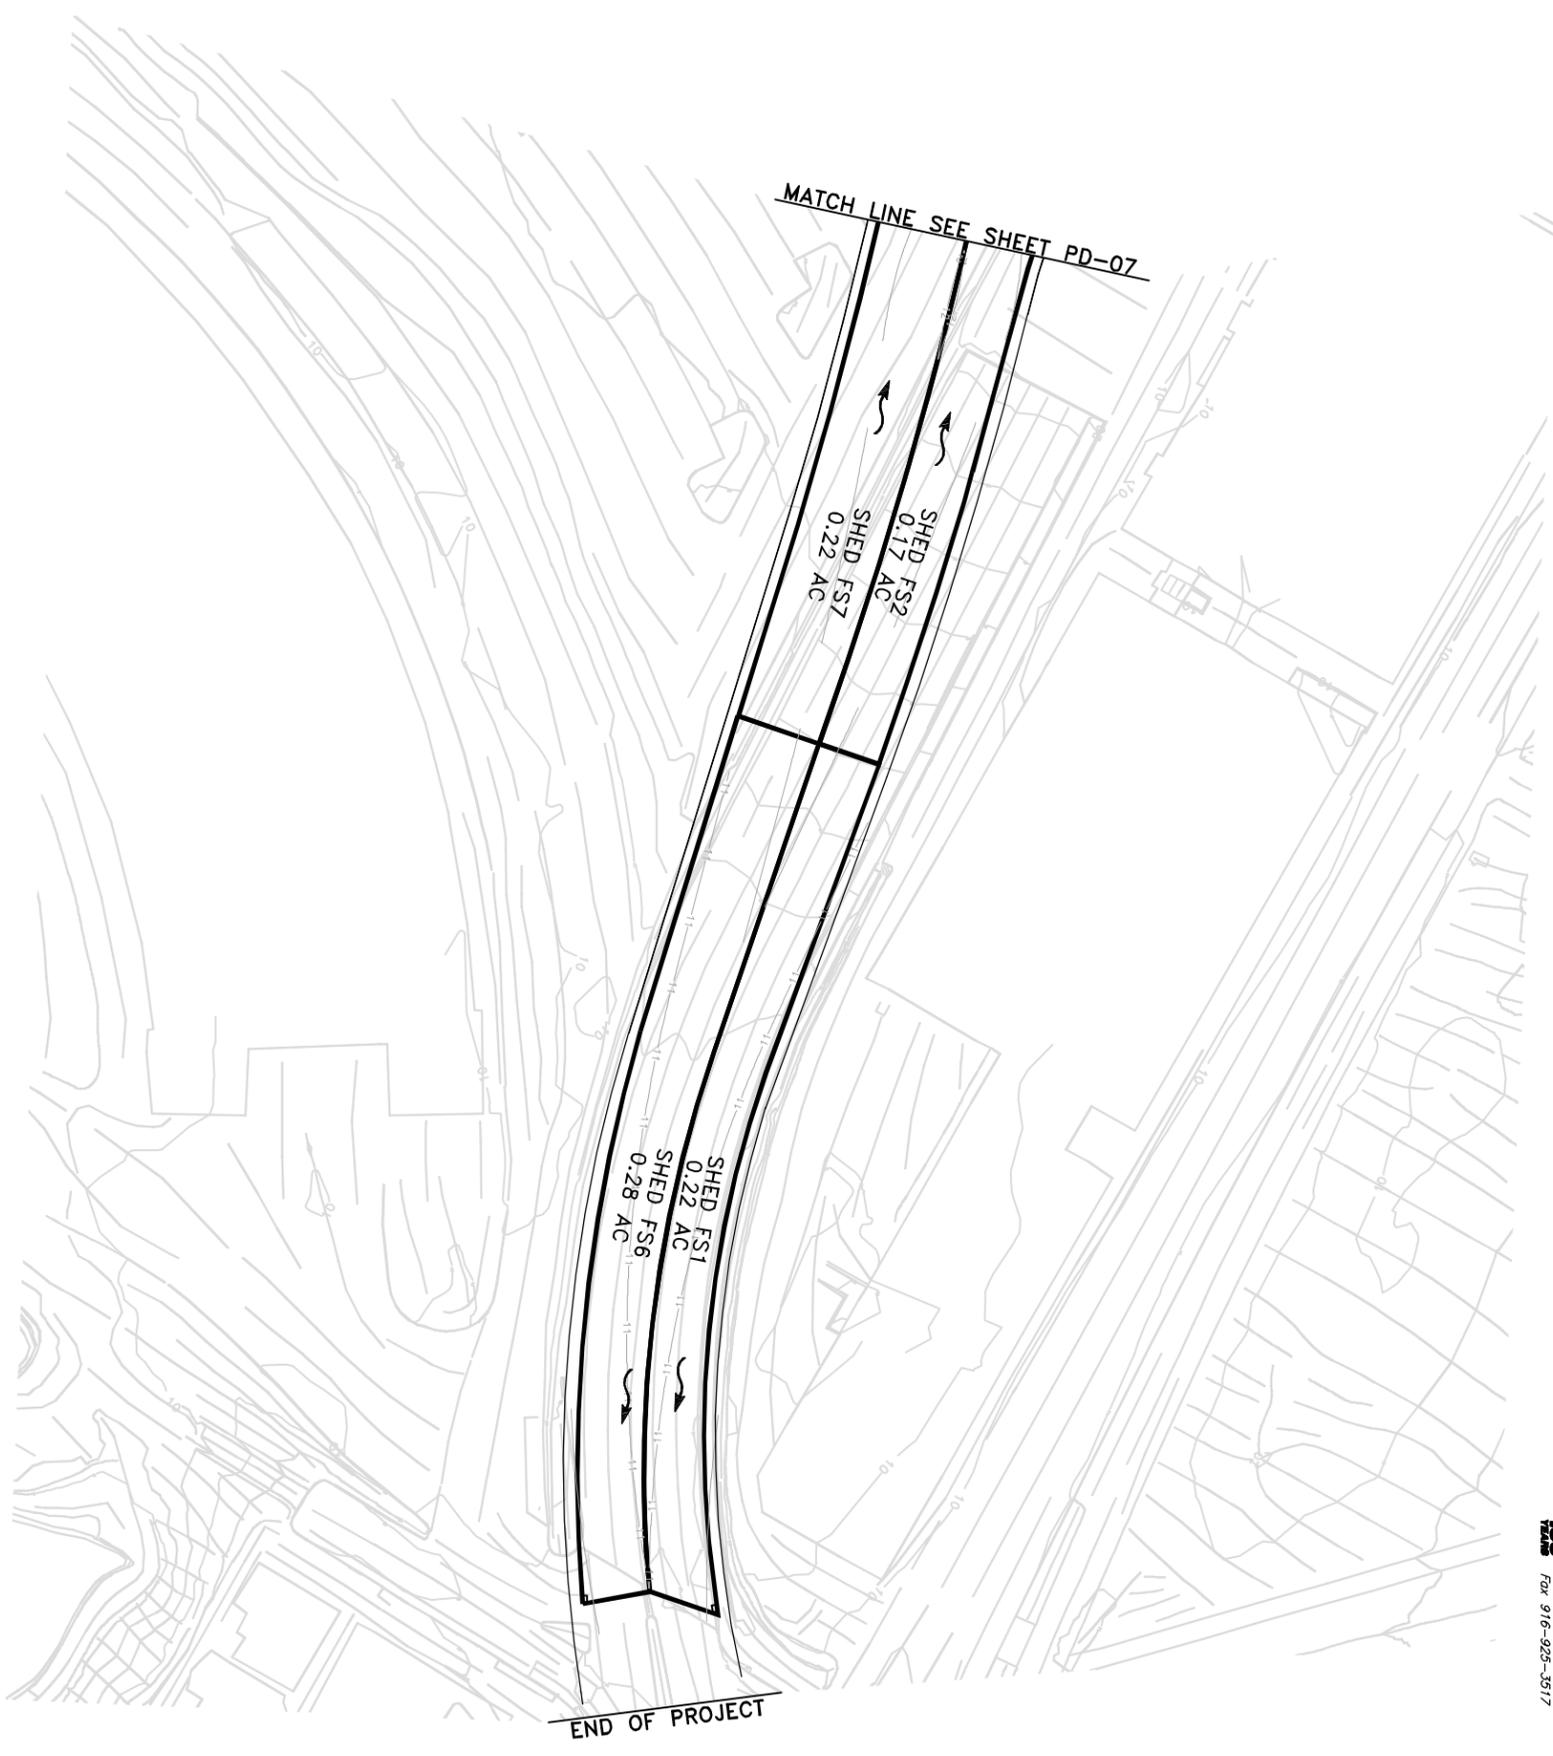


PB America, Inc.
 3840 ROSIN COURT, SUITE 200
 SACRAMENTO, CALIFORNIA 95834
 Tel: 916-367-2500
 Fax: 916-323-3517

DIST	COUNTY	ROUTE	KILOMETER POST TOTAL PROJECT	SHEET NO	TOTAL SHEETS
				10	11

REGISTERED CIVIL ENGINEER _____


PLANS APPROVAL DATE _____

The State of California or its officers or agents shall not be responsible for the accuracy or completeness of electronic copies of this plan sheet.

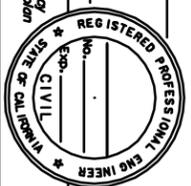

LAST REVISION
 1/6/09

STATE OF CALIFORNIA - DEPARTMENT OF TRANSPORTATION	PROJECT ENGINEER	CALCULATED/ DESIGNED BY	DATE	REVISED BY					
		CHECKED BY		DATE REVISED					

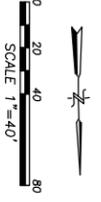

LEGEND
 DIRECTION OF FLOW
 SHED BOUNDARY



PP
 PG Americas, Inc.
 3840 ROSIN COURT, SUITE 200
 SACRAMENTO, CALIFORNIA 95834
 Tel: 916-567-2500
 Fax: 916-525-3517

DIST	COUNTY	ROUTE	KILOMETER POST TOTAL PROJECT	SHEET NO	TOTAL SHEETS
				11	11

REGISTERED CIVIL ENGINEER _____

PLANS APPROVAL DATE _____

The State of California or its officers or agents shall not be responsible for the accuracy or completeness of electronic copies of this plan sheet.