


# APPENDIX D

## ONSITE DRAINAGE SYSTEM LAYOUT

STATE OF CALIFORNIA - DEPARTMENT OF TRANSPORTATION <b>Caltrans</b>	PROJECT ENGINEER	CALCULATED/ DESIGNED BY	DATE	REVISOR BY
		CHECKED BY		DATE REVISOR

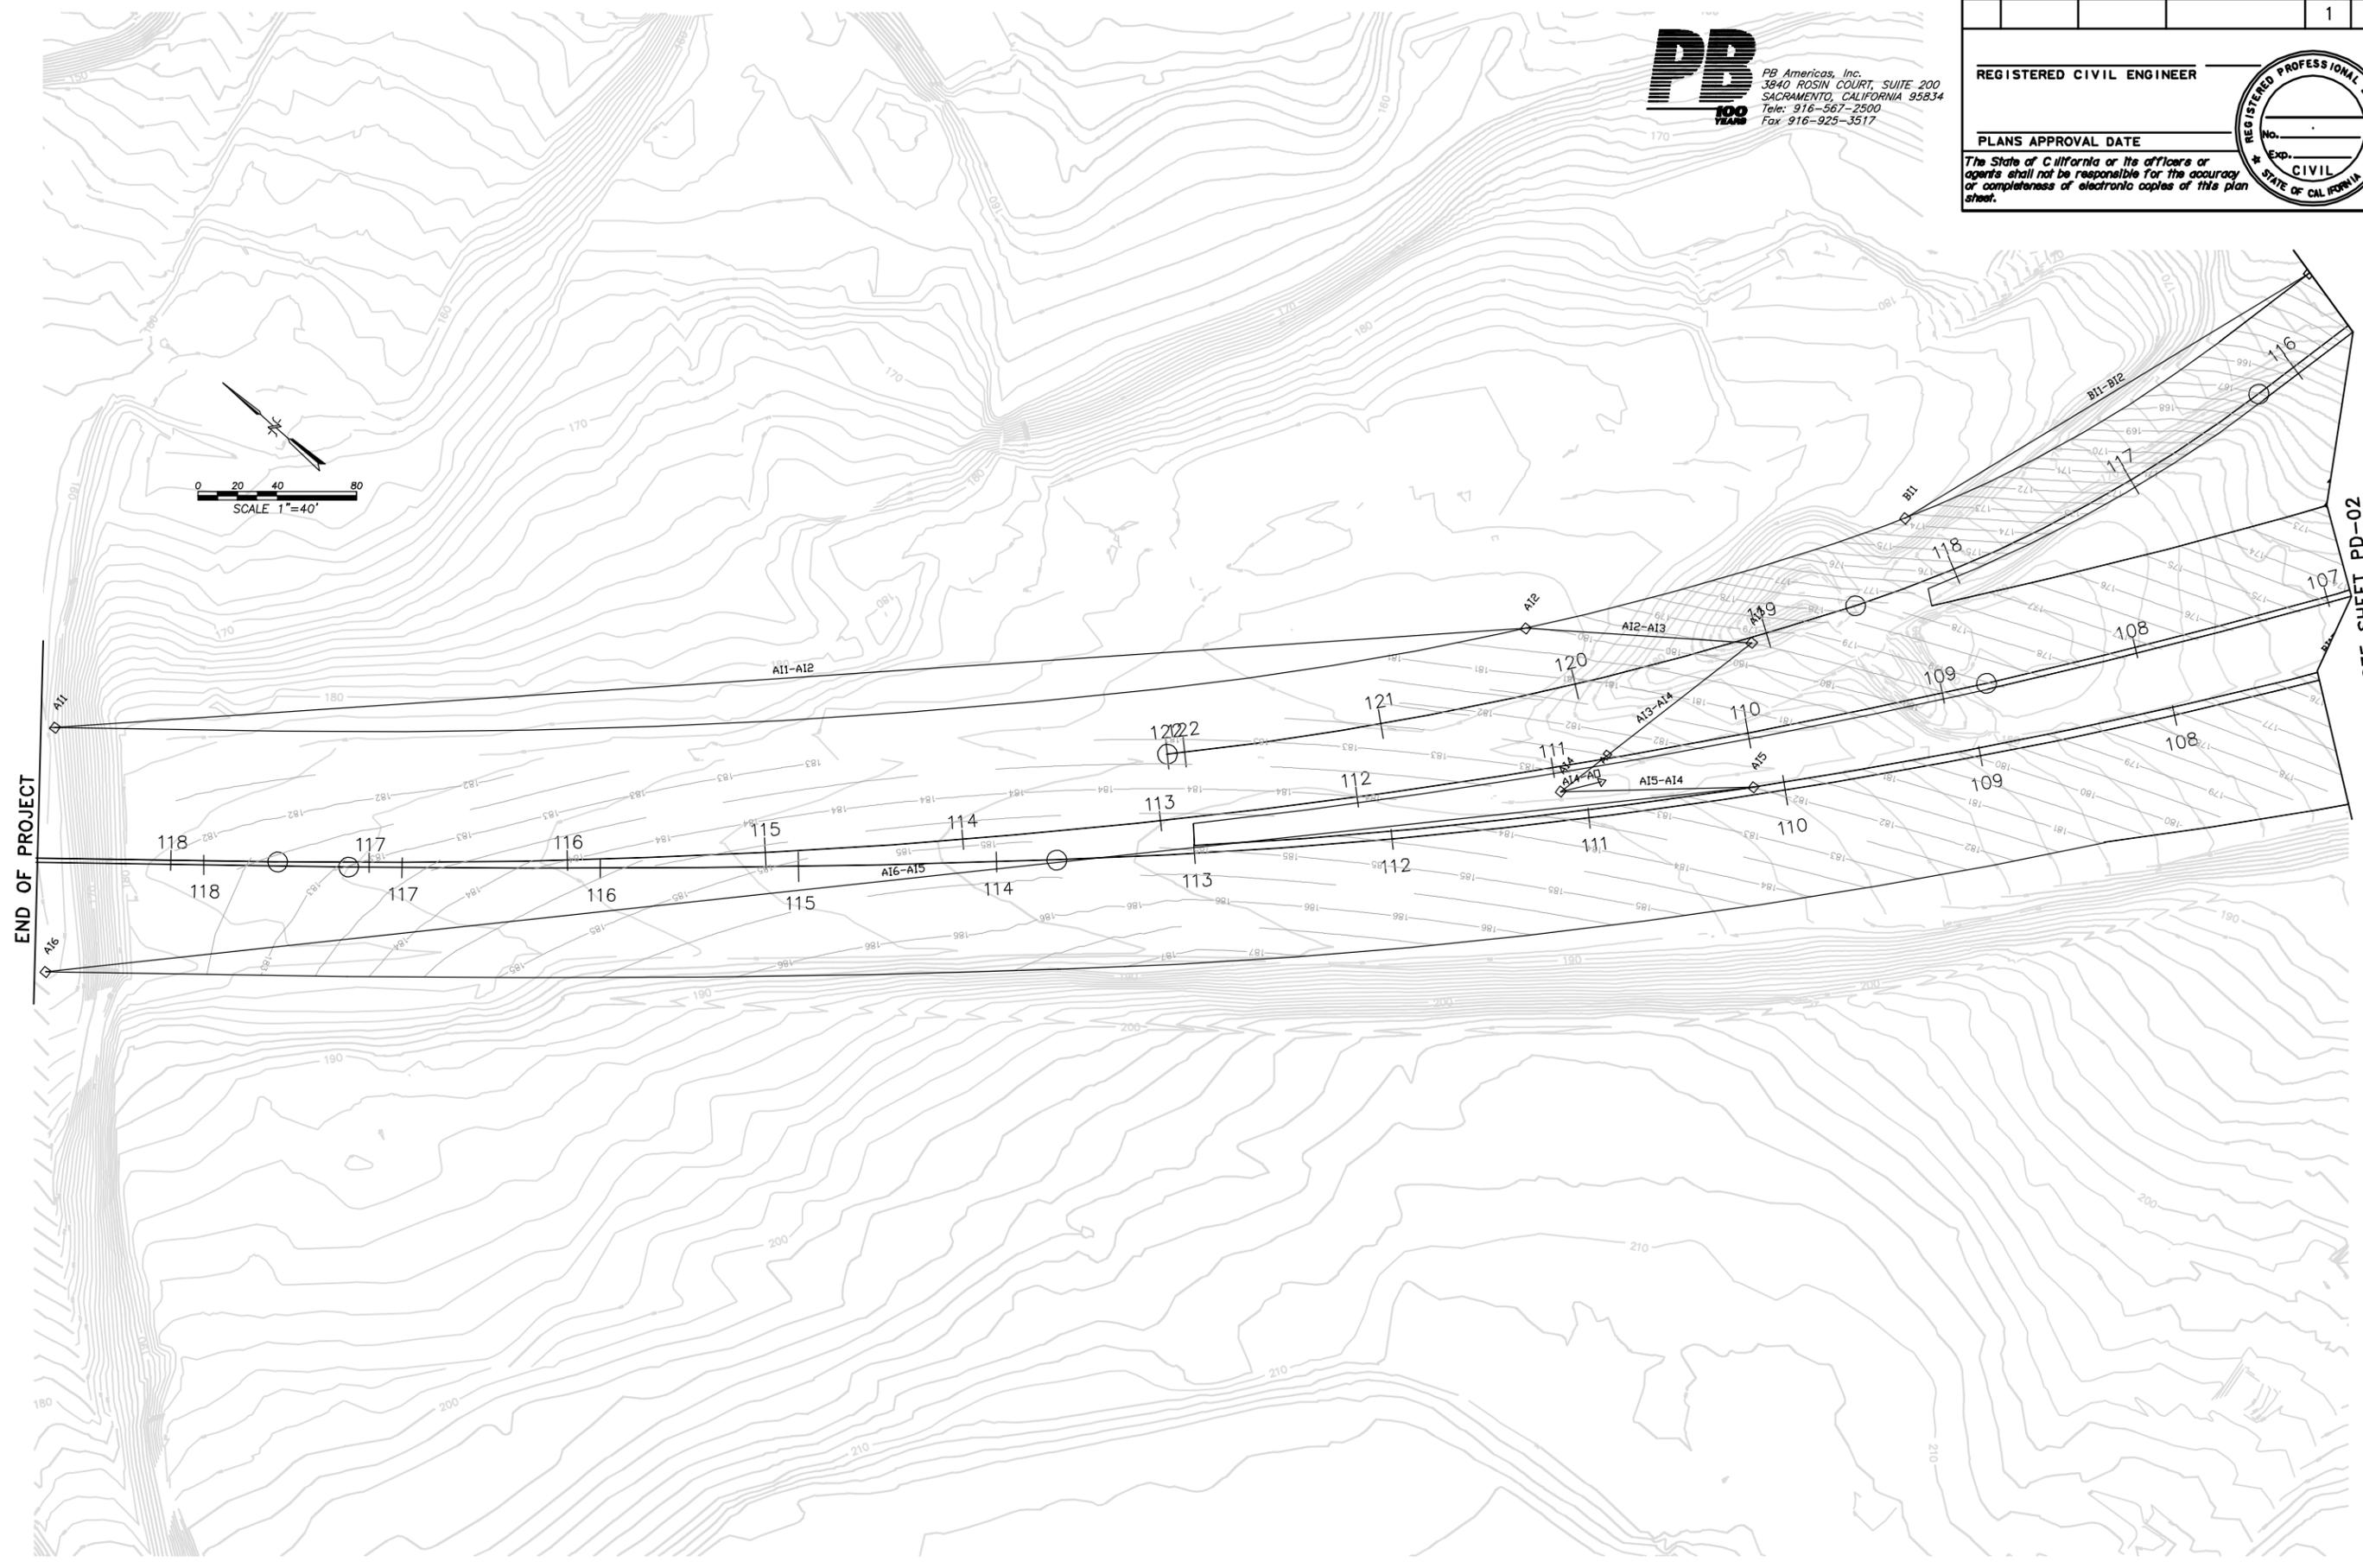

**PB**  
 PB Americas, Inc.  
 3840 ROSIN COURT, SUITE 200  
 SACRAMENTO, CALIFORNIA 95834  
 Tele: 916-567-2500  
 Fax: 916-925-3517

DIST	COUNTY	ROUTE	KILOMETER POST TOTAL PROJECT	SHEET No	TOTAL SHEETS
				1	11

REGISTERED CIVIL ENGINEER

PLANS APPROVAL DATE

The State of California or its officers or agents shall not be responsible for the accuracy or completeness of electronic copies of this plan sheet.

REGISTERED PROFESSIONAL ENGINEER  
 No. \_\_\_\_\_  
 Exp. \_\_\_\_\_  
 CIVIL  
 STATE OF CALIFORNIA

END OF PROJECT

MATCH LINE SEE SHEET PD-02


LAST REVISION  
 1/2/09

DIST	COUNTY	ROUTE	KILOMETER POST TOTAL PROJECT	SHEET No	TOTAL SHEETS
				2	11





PB Americas, Inc.  
3840 ROSIN COURT, SUITE 200  
SACRAMENTO, CALIFORNIA 95834  
Tele: 916-567-2500  
Fax: 916-925-3517

REGISTERED CIVIL ENGINEER

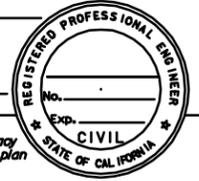

PLANS APPROVAL DATE

The State of California or its officers or agents shall not be responsible for the accuracy or completeness of electronic copies of this plan sheet.

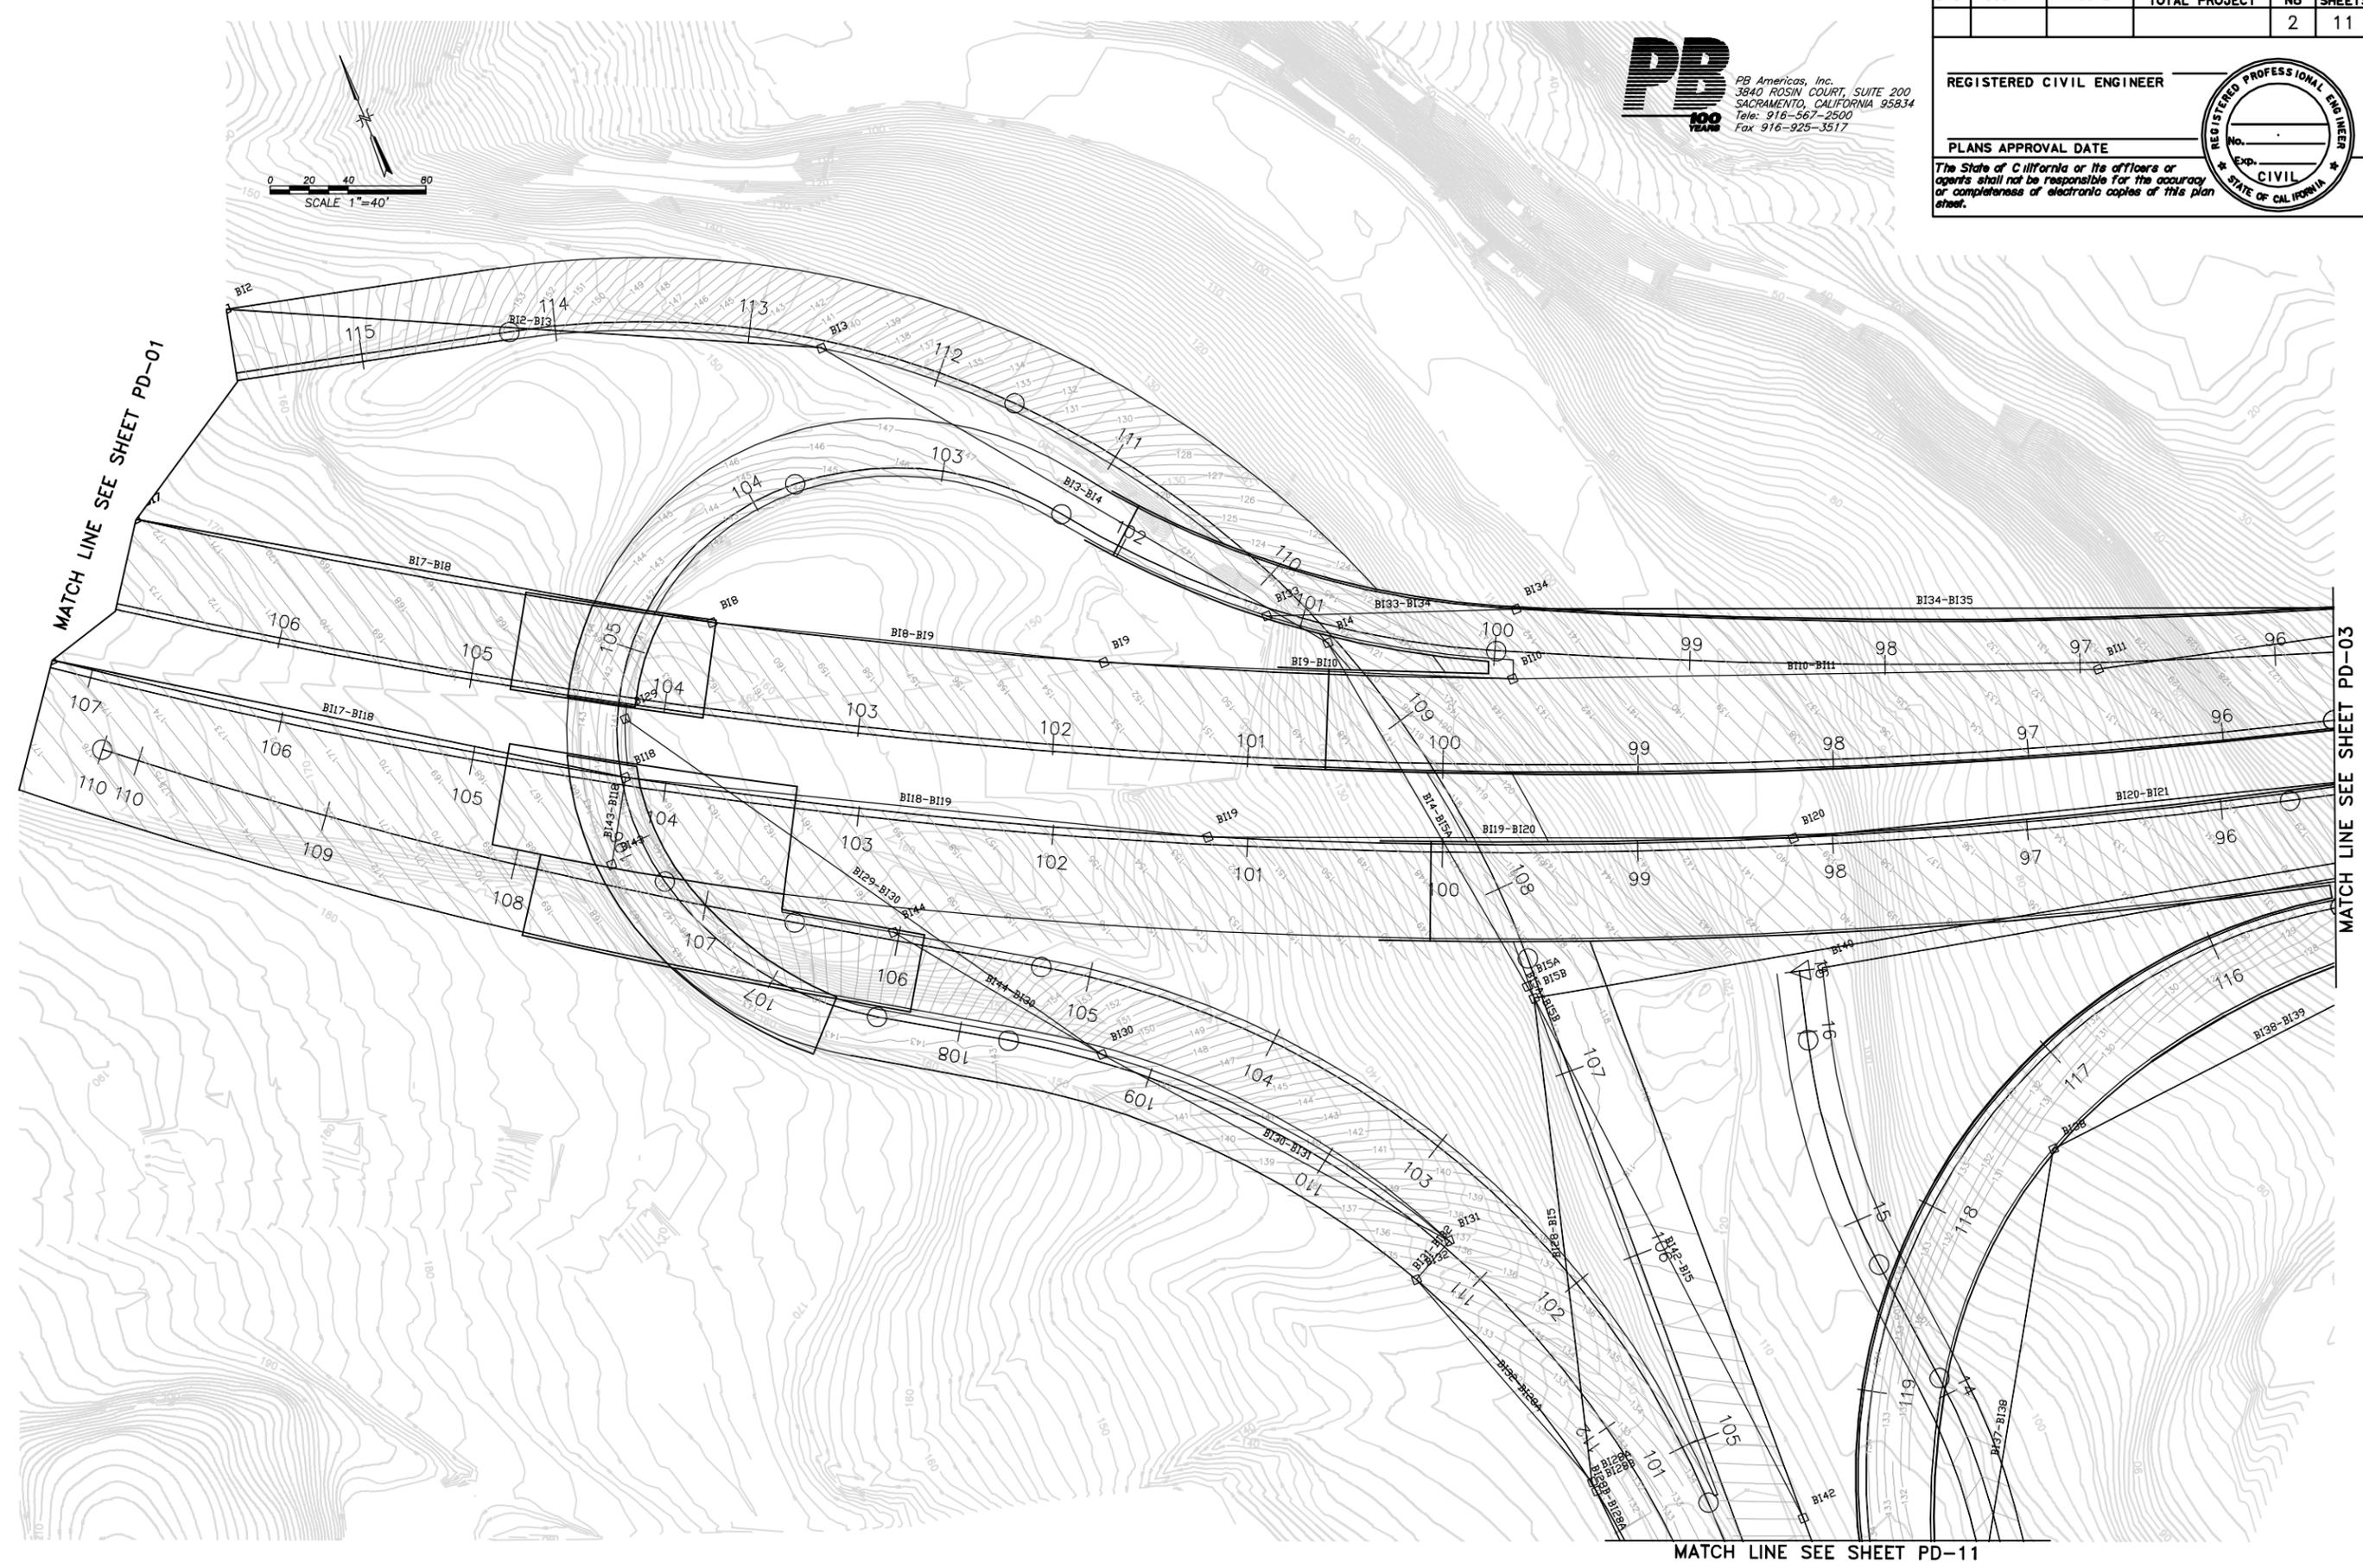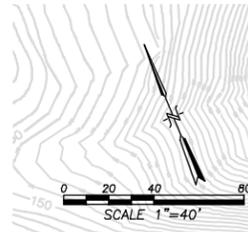

STATE OF CALIFORNIA - DEPARTMENT OF TRANSPORTATION <b>Caltrans</b>	PROJECT ENGINEER	CALCULATED/DESIGNED BY	DATE	REVISOR	DATE
		CHECKED BY			

LAST REVISION  
1/2/09

DIST	COUNTY	ROUTE	KILOMETER POST TOTAL PROJECT	SHEET No	TOTAL SHEETS
				3	11



PB Americas, Inc.  
3840 ROSIN COURT, SUITE 200  
SACRAMENTO, CALIFORNIA 95834  
Tele: 916-567-2500  
Fax: 916-925-3517


REGISTERED CIVIL ENGINEER



PLANS APPROVAL DATE

The State of California or its officers or agents shall not be responsible for the accuracy or completeness of electronic copies of this plan sheet.


STATE OF CALIFORNIA - DEPARTMENT OF TRANSPORTATION	PROJECT ENGINEER	CALCULATED/DESIGNED BY	DATE	REVISOR BY	DATE
		CHECKED BY		DATE REVISED	

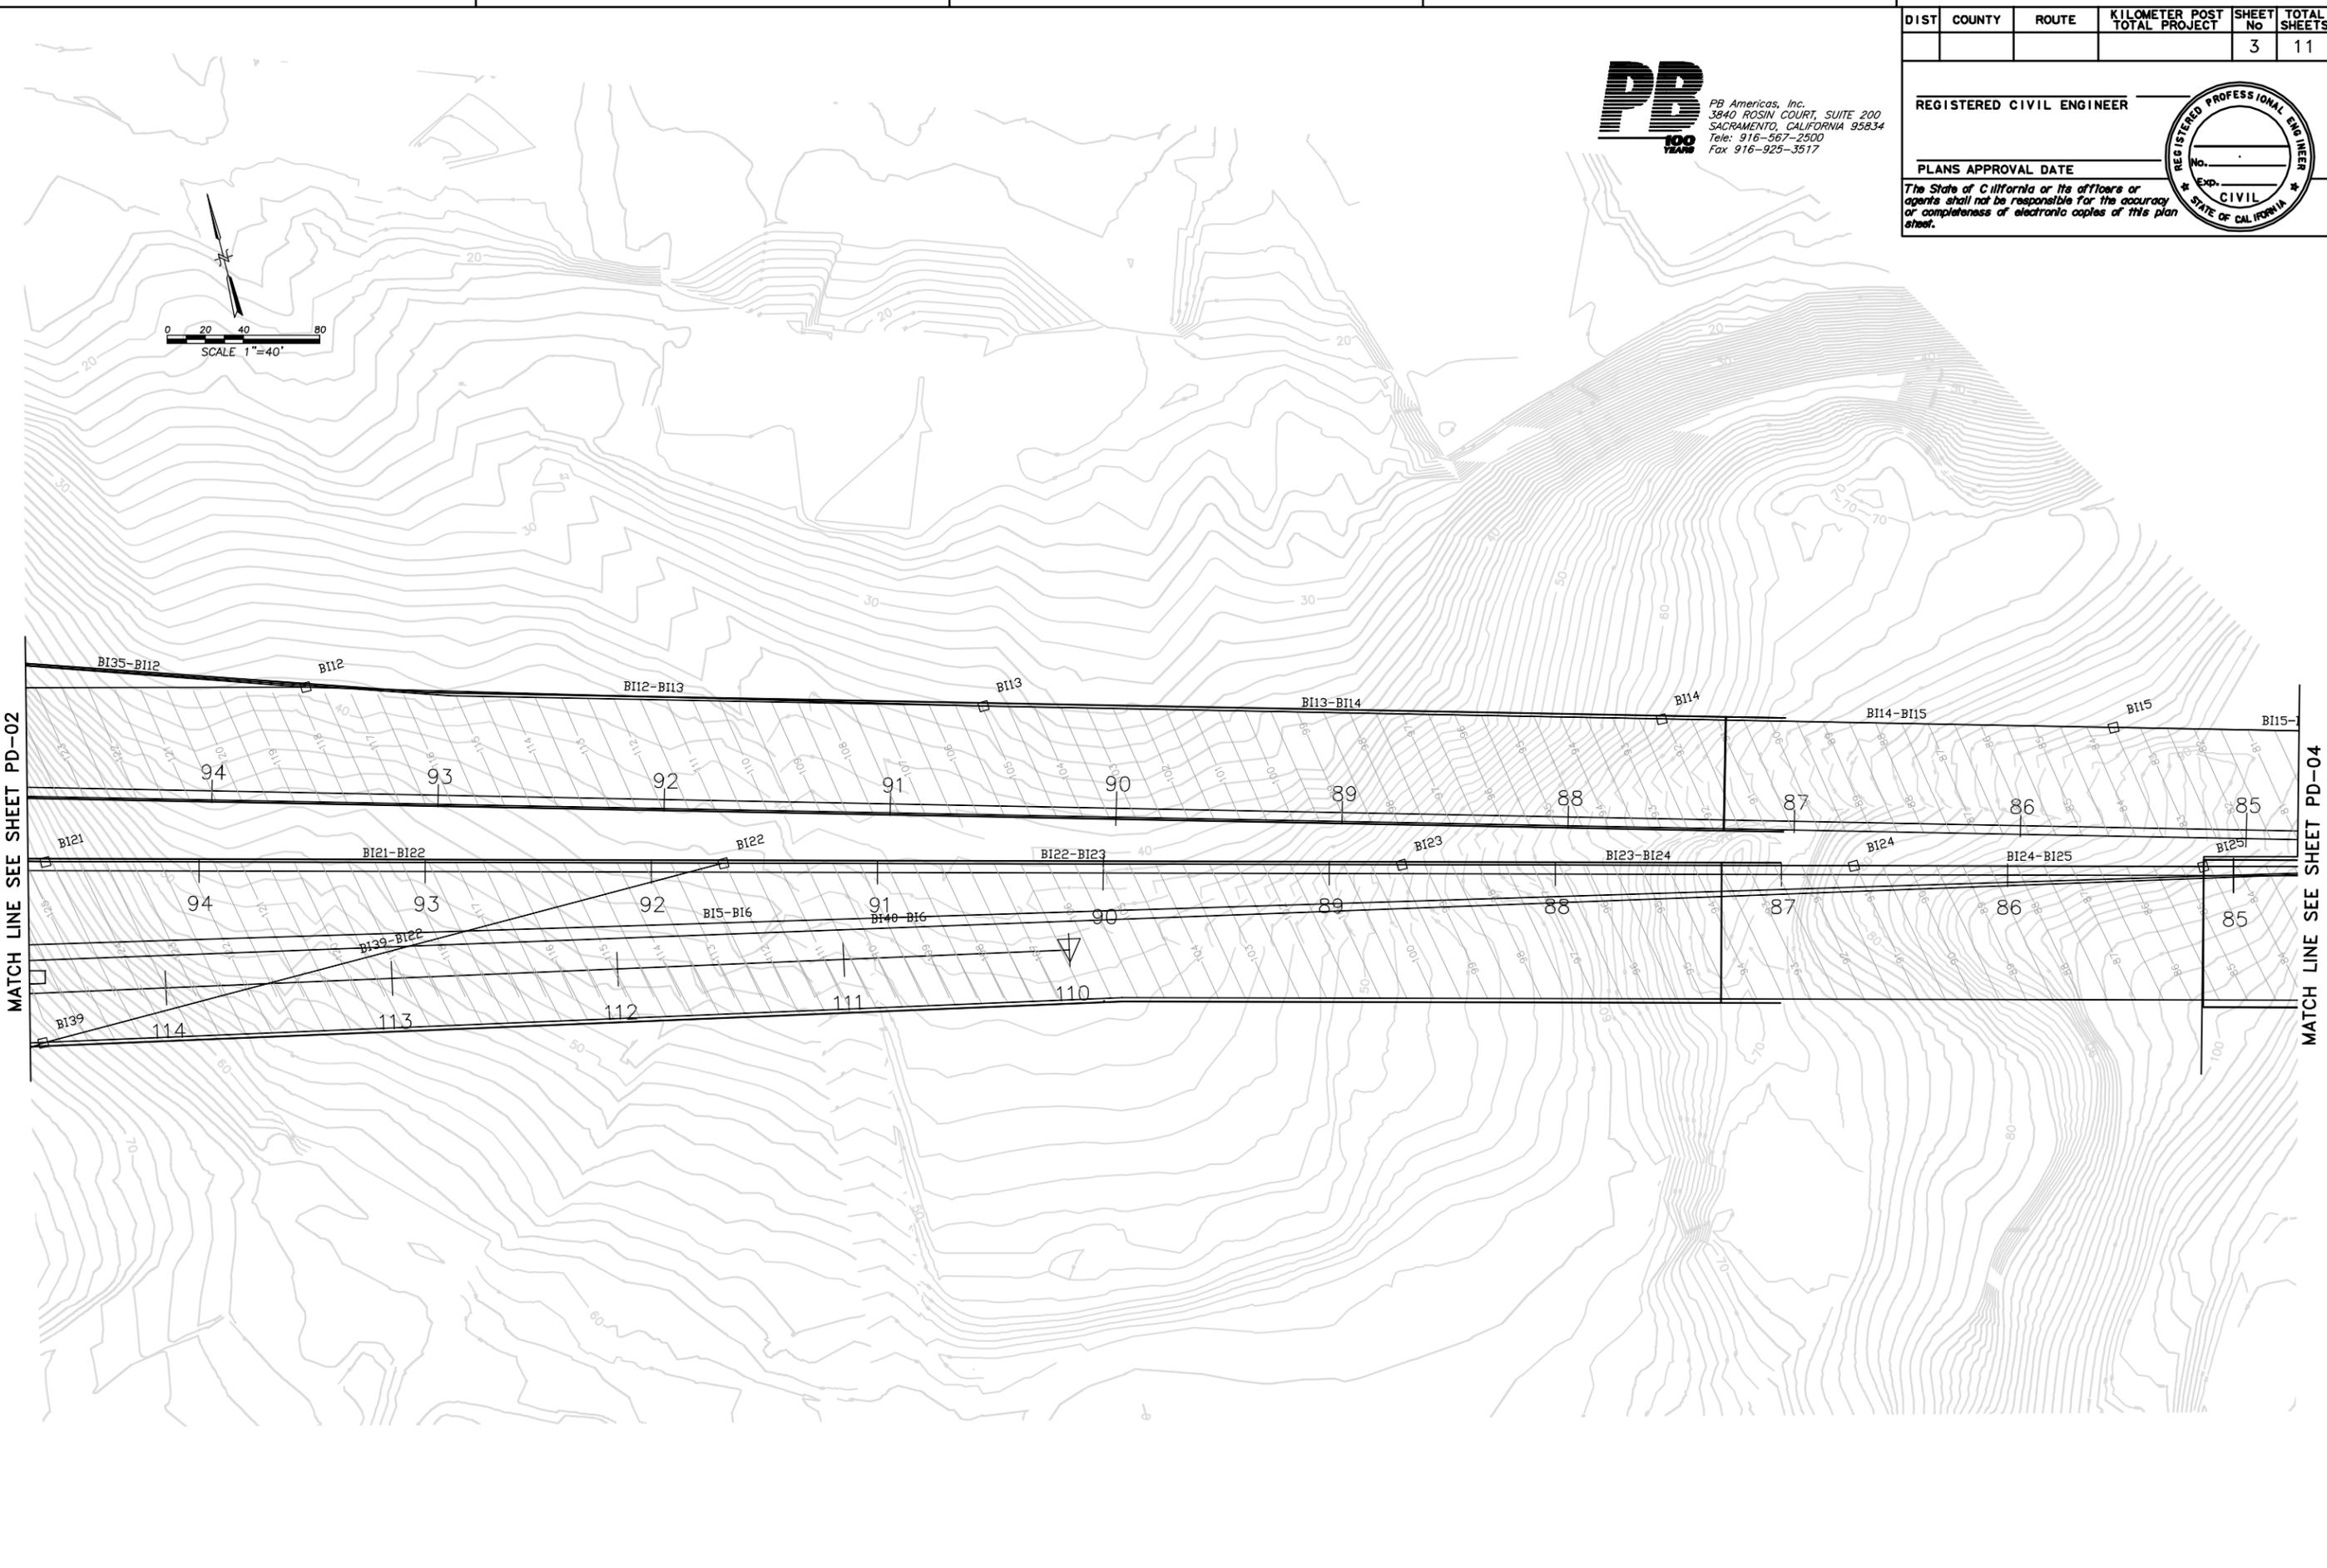

LAST REVISION  
1/2/09



MATCH LINE SEE SHEET PD-03

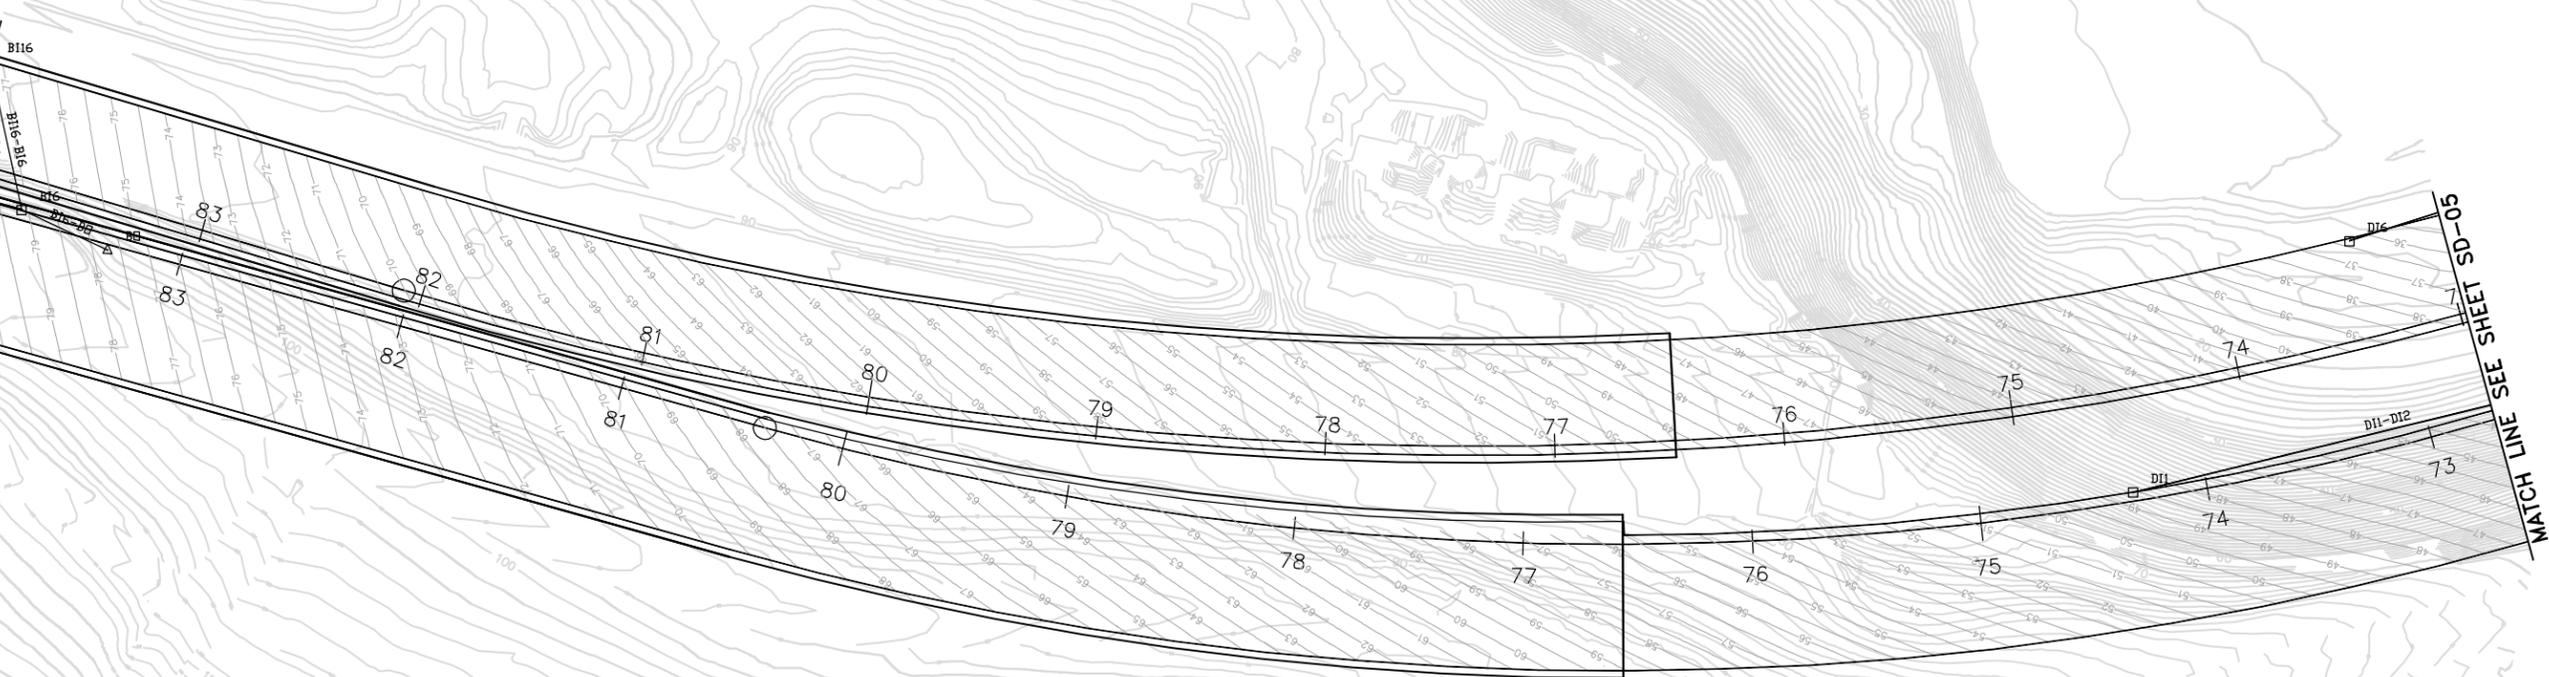

PB Americas, Inc.  
3840 ROSIN COURT, SUITE 200  
SACRAMENTO, CALIFORNIA 95834  
Tele: 916-567-2000  
Fax: 916-925-3517

DIST	COUNTY	ROUTE	KILOMETER POST TOTAL PROJECT	SHEET No	TOTAL SHEETS
				4	11

REGISTERED CIVIL ENGINEER



PLANS APPROVAL DATE

The State of California or its officers or agents shall not be responsible for the accuracy or completeness of electronic copies of this plan sheet.

DIST	COUNTY	ROUTE	KILOMETER POST TOTAL PROJECT	SHEET No	TOTAL SHEETS
				5	11





PB Americas, Inc.  
3840 ROSIN COURT, SUITE 200  
SACRAMENTO, CALIFORNIA 95834  
Tele: 916-567-2500  
Fax: 916-925-3517

REGISTERED CIVIL ENGINEER



PLANS APPROVAL DATE

The State of California or its officers or agents shall not be responsible for the accuracy or completeness of electronic copies of this plan sheet.

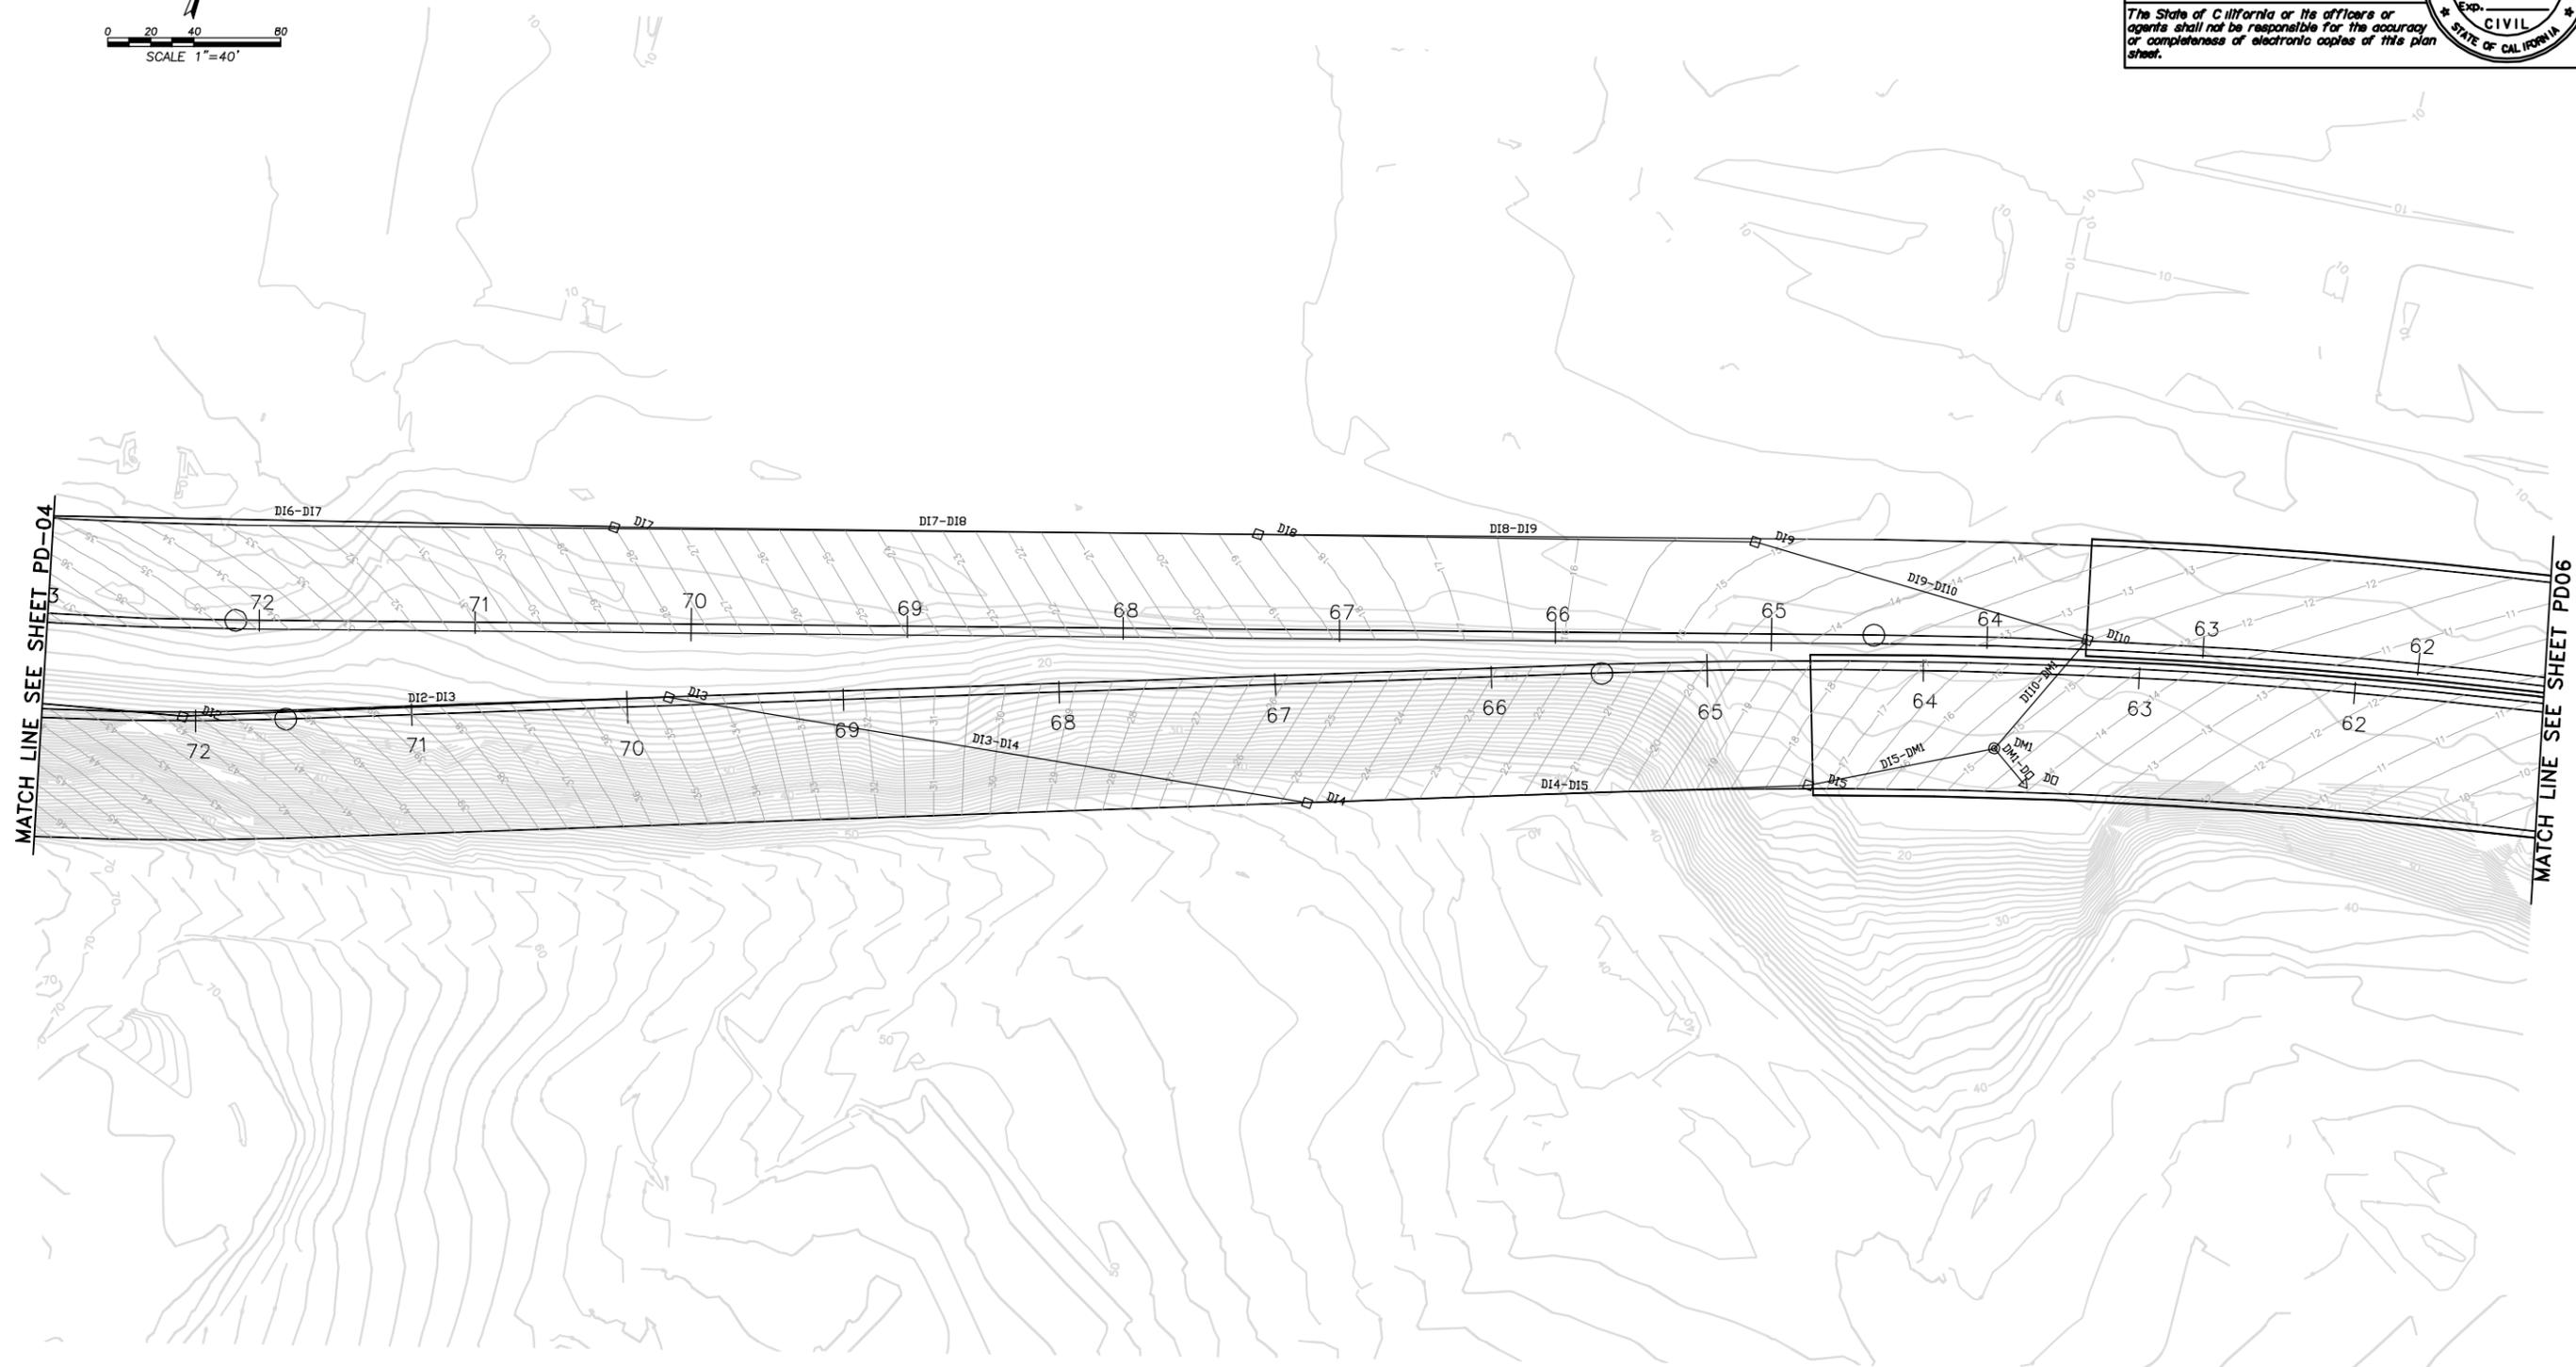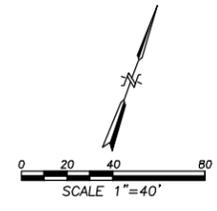

MATCH LINE SEE SHEET PD-04

MATCH LINE SEE SHEET PD06

STATE OF CALIFORNIA - DEPARTMENT OF TRANSPORTATION	PROJECT ENGINEER		CALCULATED/DESIGNED BY	DATE	REVISOR BY	DATE
			CHECKED BY		DATE REVISED	

LAST REVISION  
1/2/09

DIST	COUNTY	ROUTE	KILOMETER POST TOTAL PROJECT	SHEET No	TOTAL SHEETS
				6	11

REGISTERED CIVIL ENGINEER





PLANS APPROVAL DATE

The State of California or its officers or agents shall not be responsible for the accuracy or completeness of electronic copies of this plan sheet.



PB Americas, Inc.  
3840 ROSIN COURT, SUITE 200  
SACRAMENTO, CALIFORNIA 95834  
Tele: 916-567-2500  
Fax: 916-925-3517

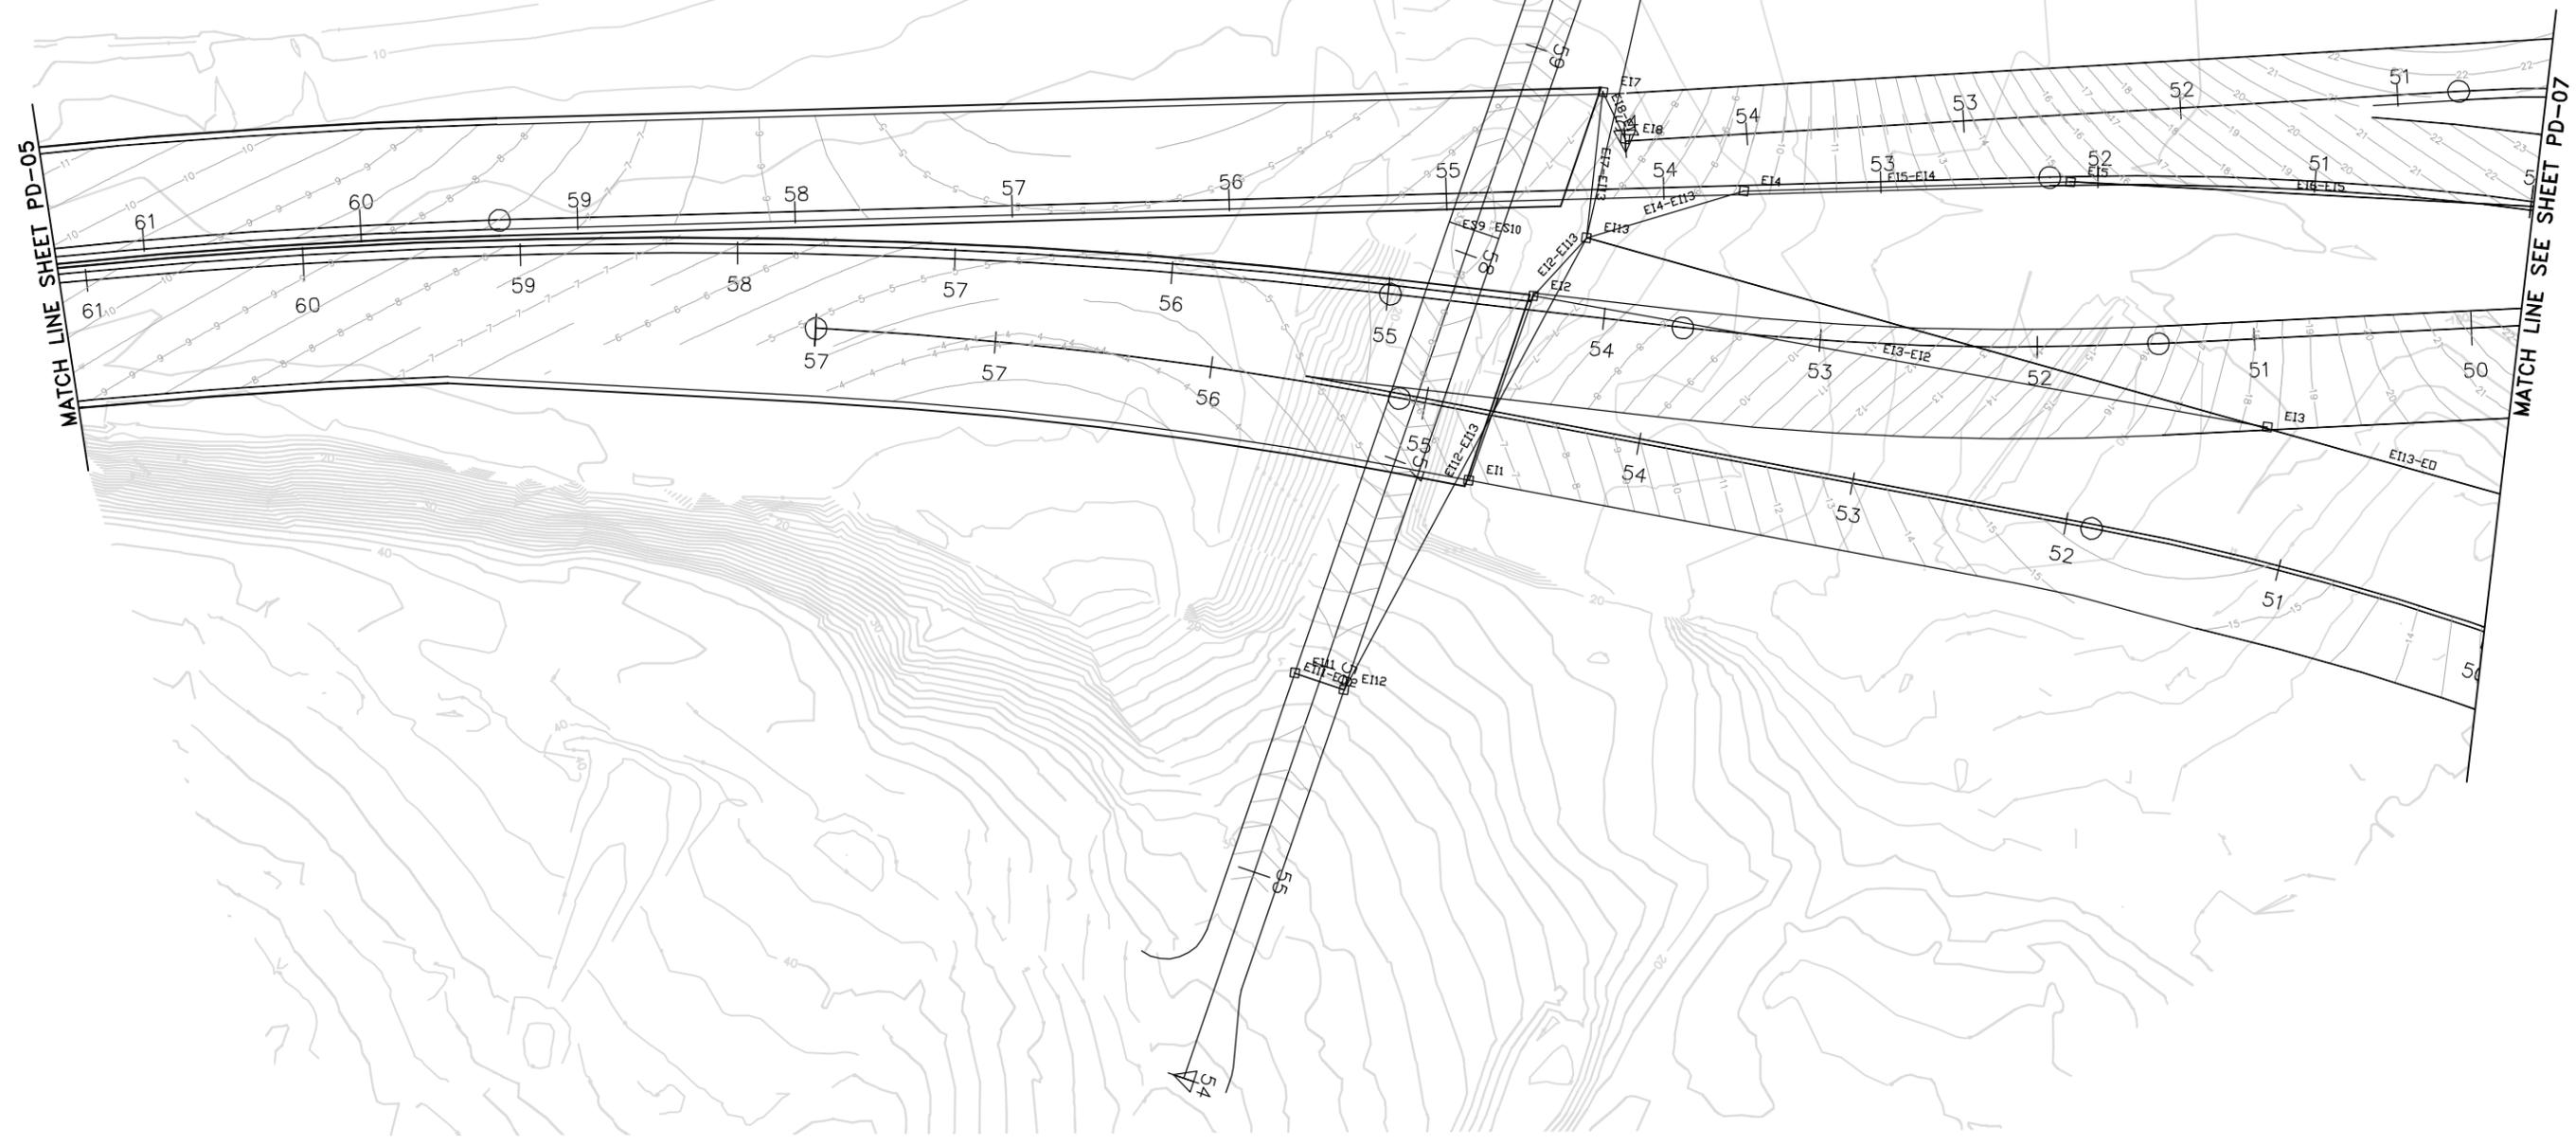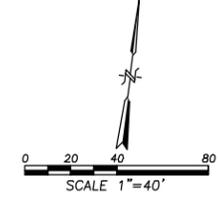

STATE OF CALIFORNIA - DEPARTMENT OF TRANSPORTATION	PROJECT ENGINEER		CALCULATED/DESIGNED BY	DATE	REVISOR	DATE
	CHECKED BY		DATE	REVISOR	DATE	REVISOR


LAST REVISION  
1/2/09

DIST	COUNTY	ROUTE	KILOMETER POST TOTAL PROJECT	SHEET No	TOTAL SHEETS
				7	11



PB Americas, Inc.  
3840 ROSIN COURT, SUITE 200  
SACRAMENTO, CALIFORNIA 95834  
Tele: 916-567-2500  
Fax: 916-925-3517



REGISTERED CIVIL ENGINEER

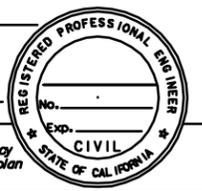

PLANS APPROVAL DATE

The State of California or its officers or agents shall not be responsible for the accuracy or completeness of electronic copies of this plan sheet.

STATE OF CALIFORNIA - DEPARTMENT OF TRANSPORTATION	PROJECT ENGINEER	CALCULATED/DESIGNED BY	DATE	REVISOR BY	DATE
		CHECKED BY		DATE REVISOR	

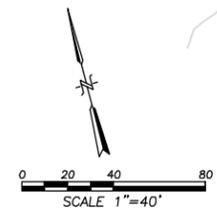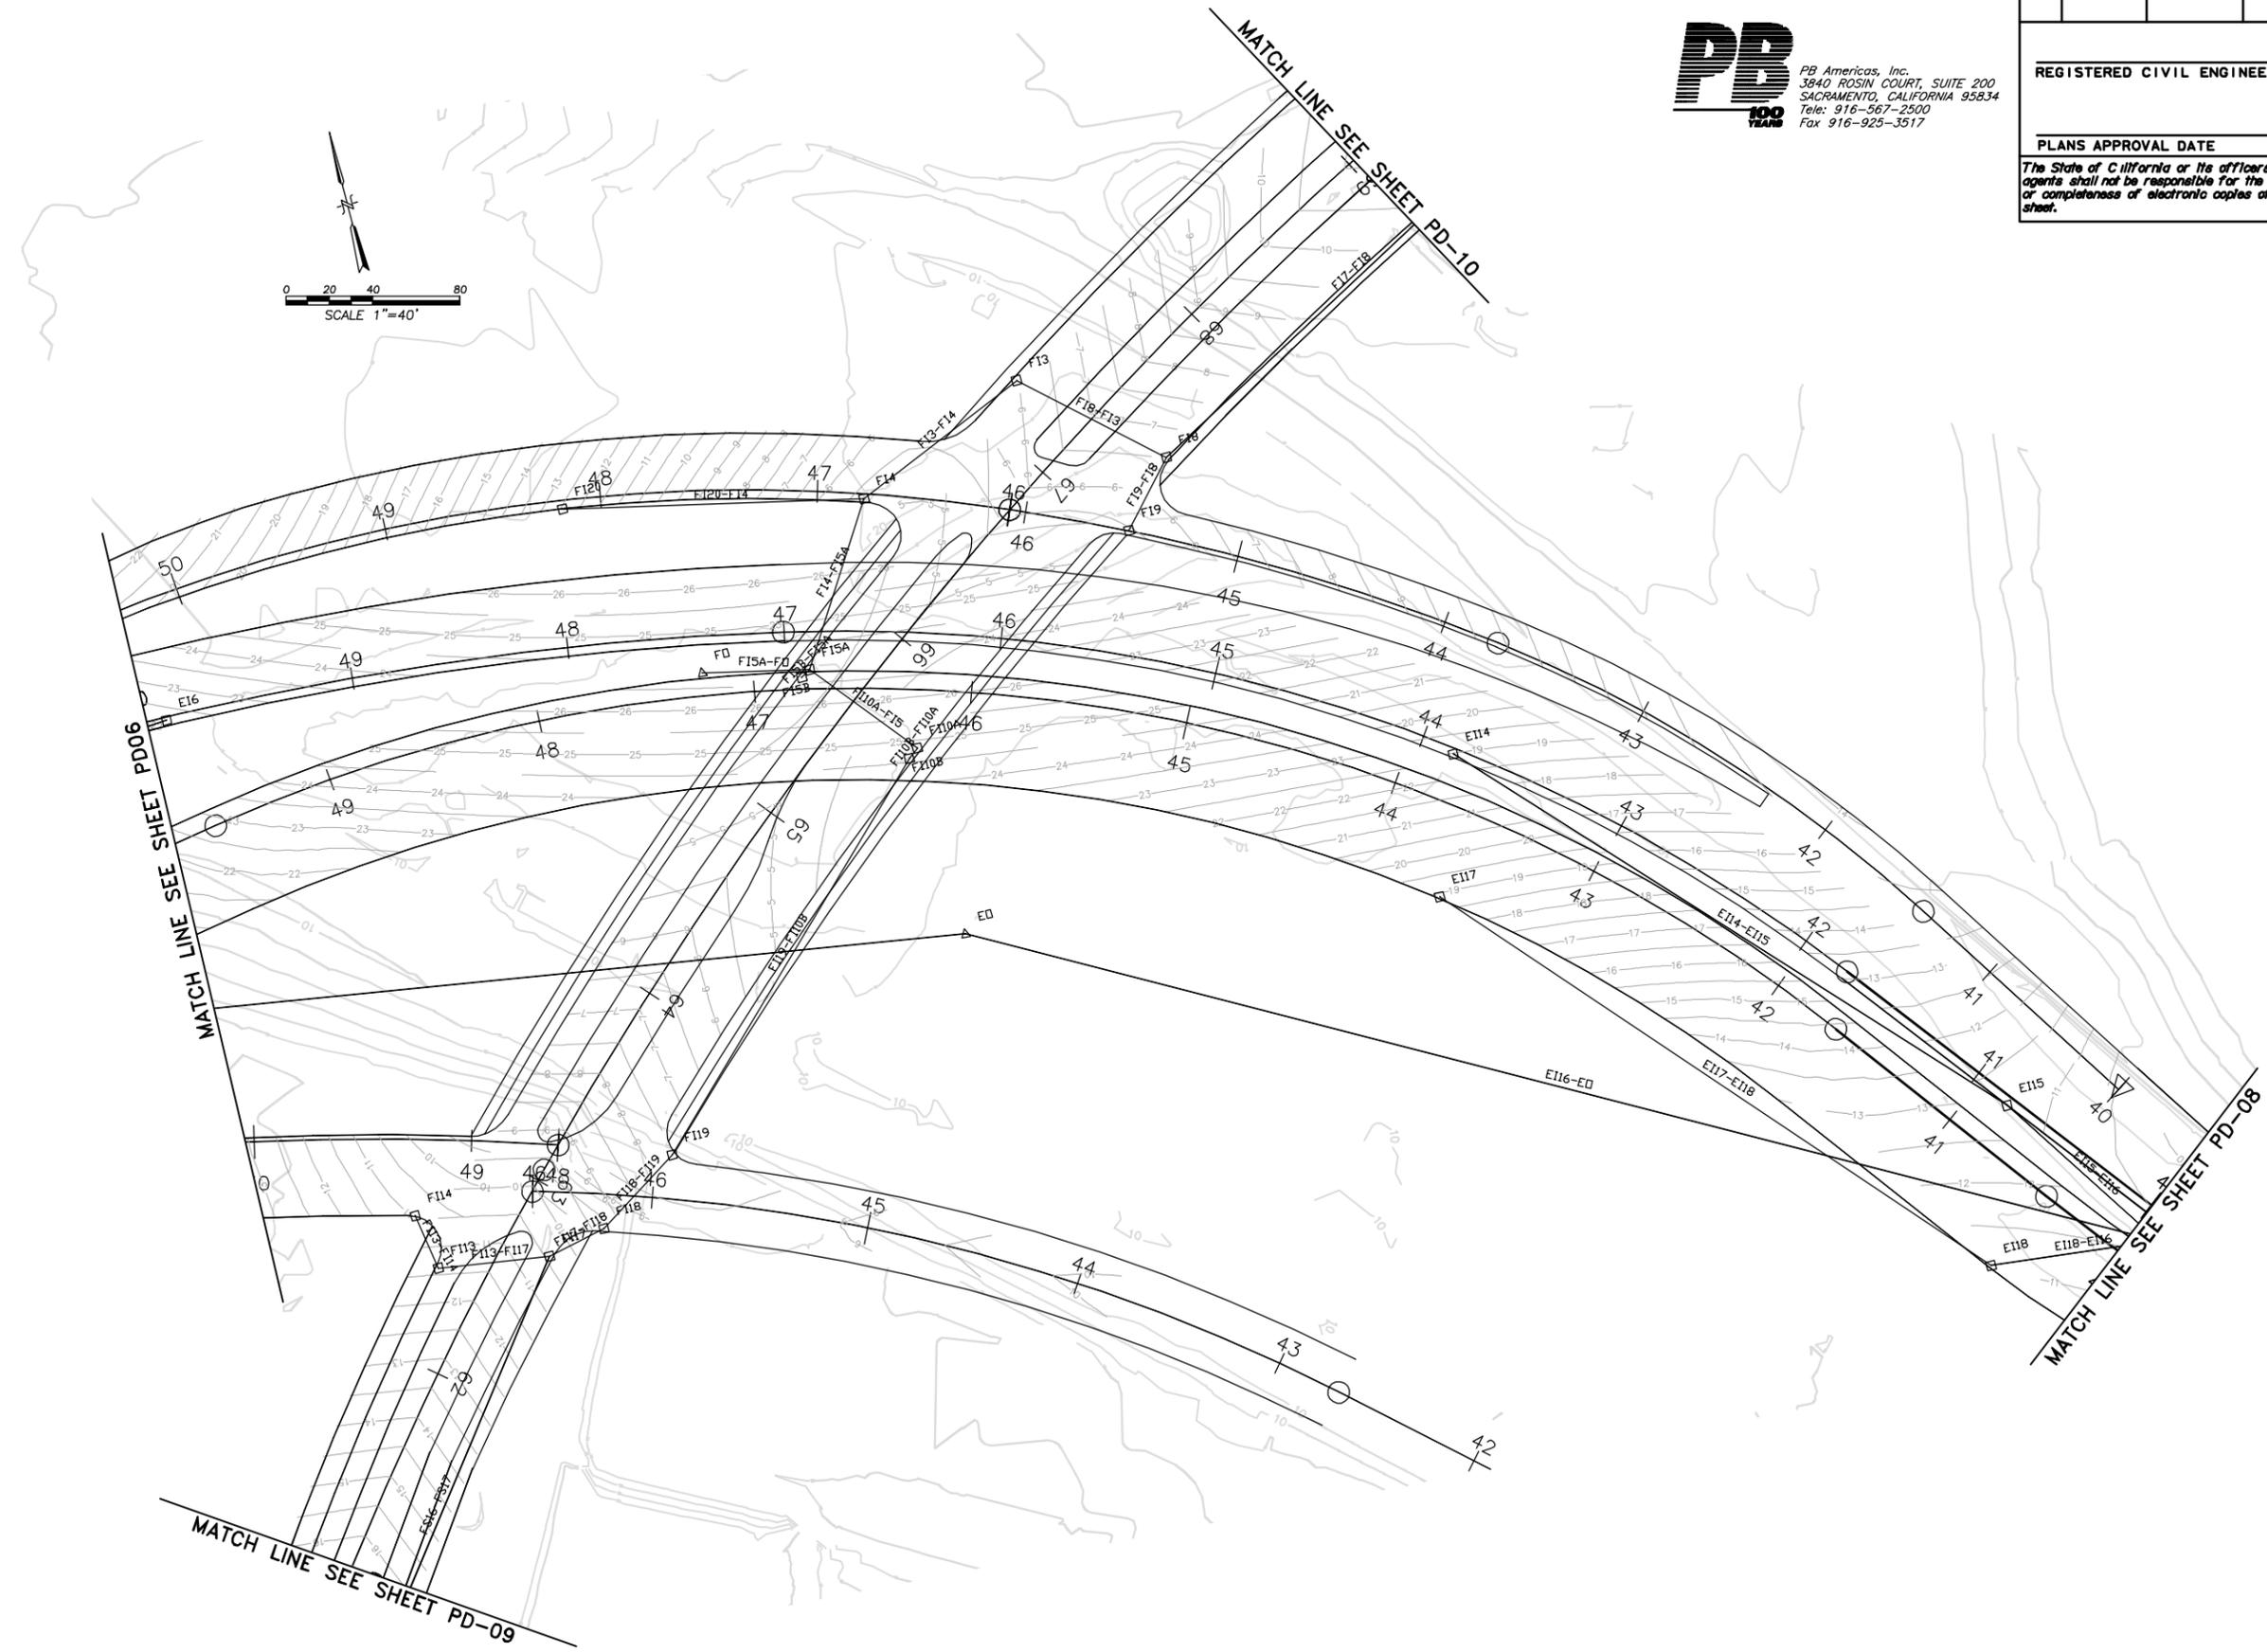

LAST REVISION  
1/2/09

DIST	COUNTY	ROUTE	KILOMETER POST TOTAL PROJECT	SHEET No	TOTAL SHEETS
				8	11



PB Americas, Inc.  
3840 ROSIN COURT, SUITE 200  
SACRAMENTO, CALIFORNIA 95834  
Tele: 916-567-2500  
Fax: 916-925-3517


REGISTERED CIVIL ENGINEER



PLANS APPROVAL DATE

The State of California or its officers or agents shall not be responsible for the accuracy or completeness of electronic copies of this plan sheet.

STATE OF CALIFORNIA - DEPARTMENT OF TRANSPORTATION	PROJECT ENGINEER		CALCULATED/DESIGNED BY	DATE	REVISOR	DATE
			CHECKED BY			

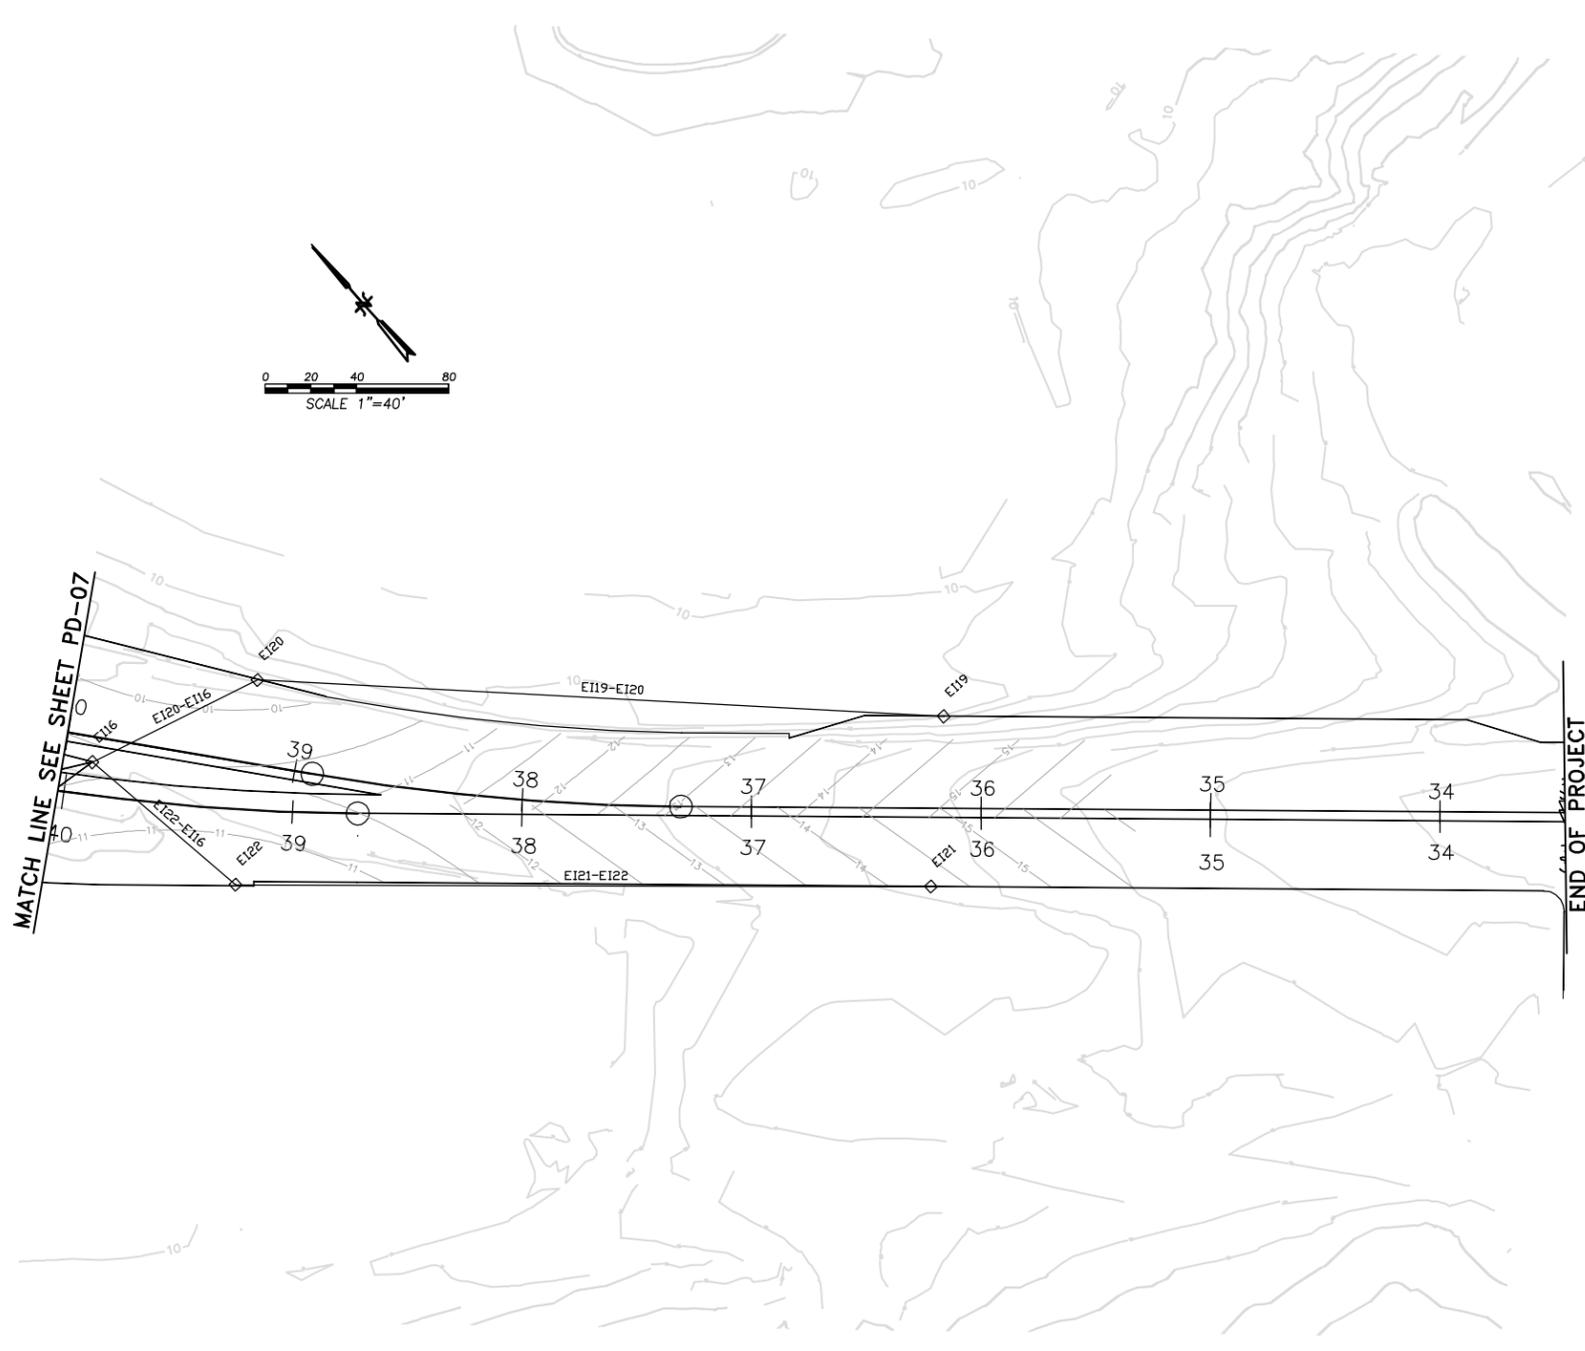

LAST REVISION  
1/2/09

STATE OF CALIFORNIA - DEPARTMENT OF TRANSPORTATION



PROJECT ENGINEER

CALCULATED/  
DESIGNED BY

DATE

REVISED BY

x

CHECKED BY



DATE

REVISED BY

x

x

x

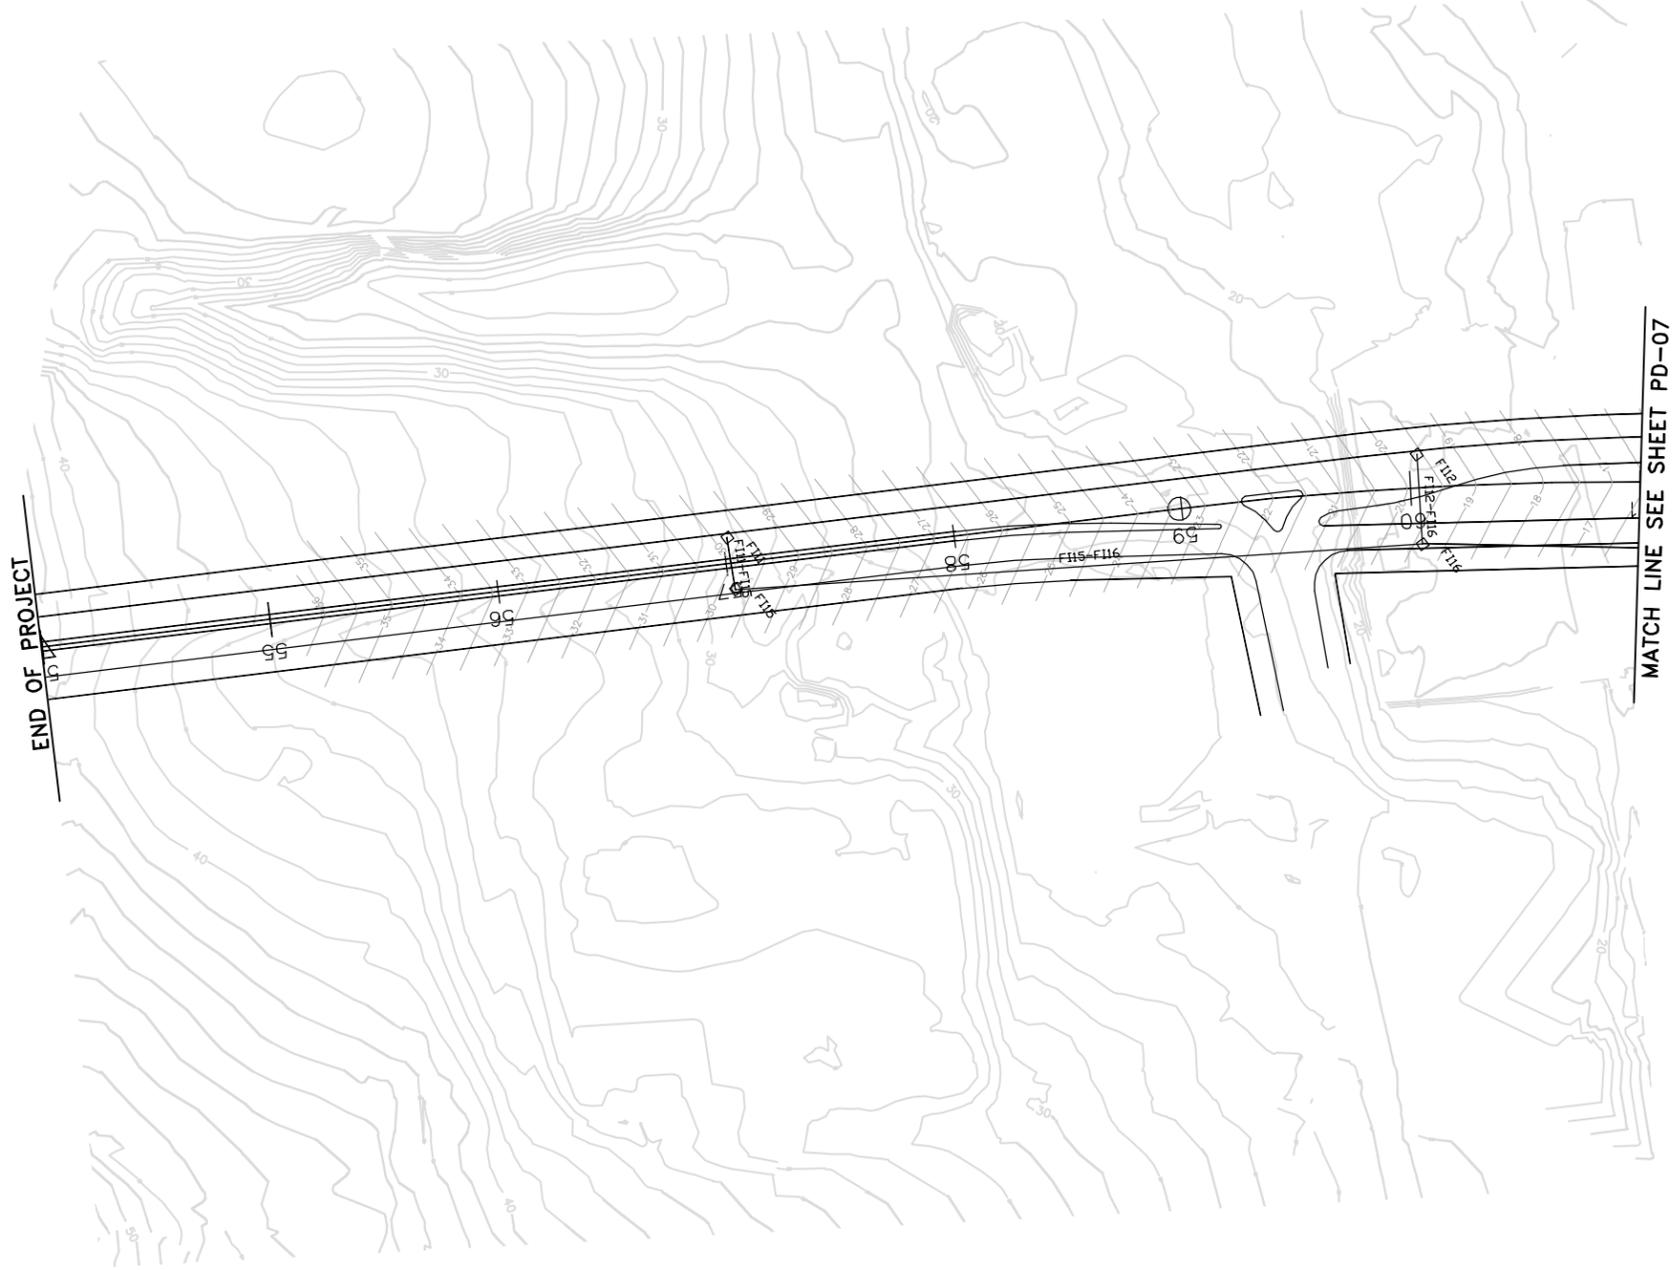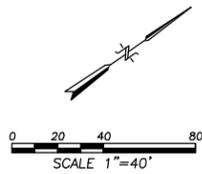

**PB**  
100  
YEARS  
PB Americas, Inc.  
3840 ROSIN COURT, SUITE 200  
SACRAMENTO, CALIFORNIA 95834  
Tele: 916-567-2500  
Fax: 916-925-3517

DIST	COUNTY	ROUTE	KILOMETER POST TOTAL PROJECT	SHEET No	TOTAL SHEETS
				9	11

REGISTERED CIVIL ENGINEER

PLANS APPROVAL DATE

The State of California or its officers or agents shall not be responsible for the accuracy or completeness of electronic copies of this plan sheet.

DIST	COUNTY	ROUTE	KILOMETER POST TOTAL PROJECT	SHEET No	TOTAL SHEETS
				10	11





PB Americas, Inc.  
3840 ROSIN COURT, SUITE 200  
SACRAMENTO, CALIFORNIA 95834  
Tele: 916-567-2500  
Fax: 916-925-3517

REGISTERED CIVIL ENGINEER



PLANS APPROVAL DATE

The State of California or its officers or agents shall not be responsible for the accuracy or completeness of electronic copies of this plan sheet.

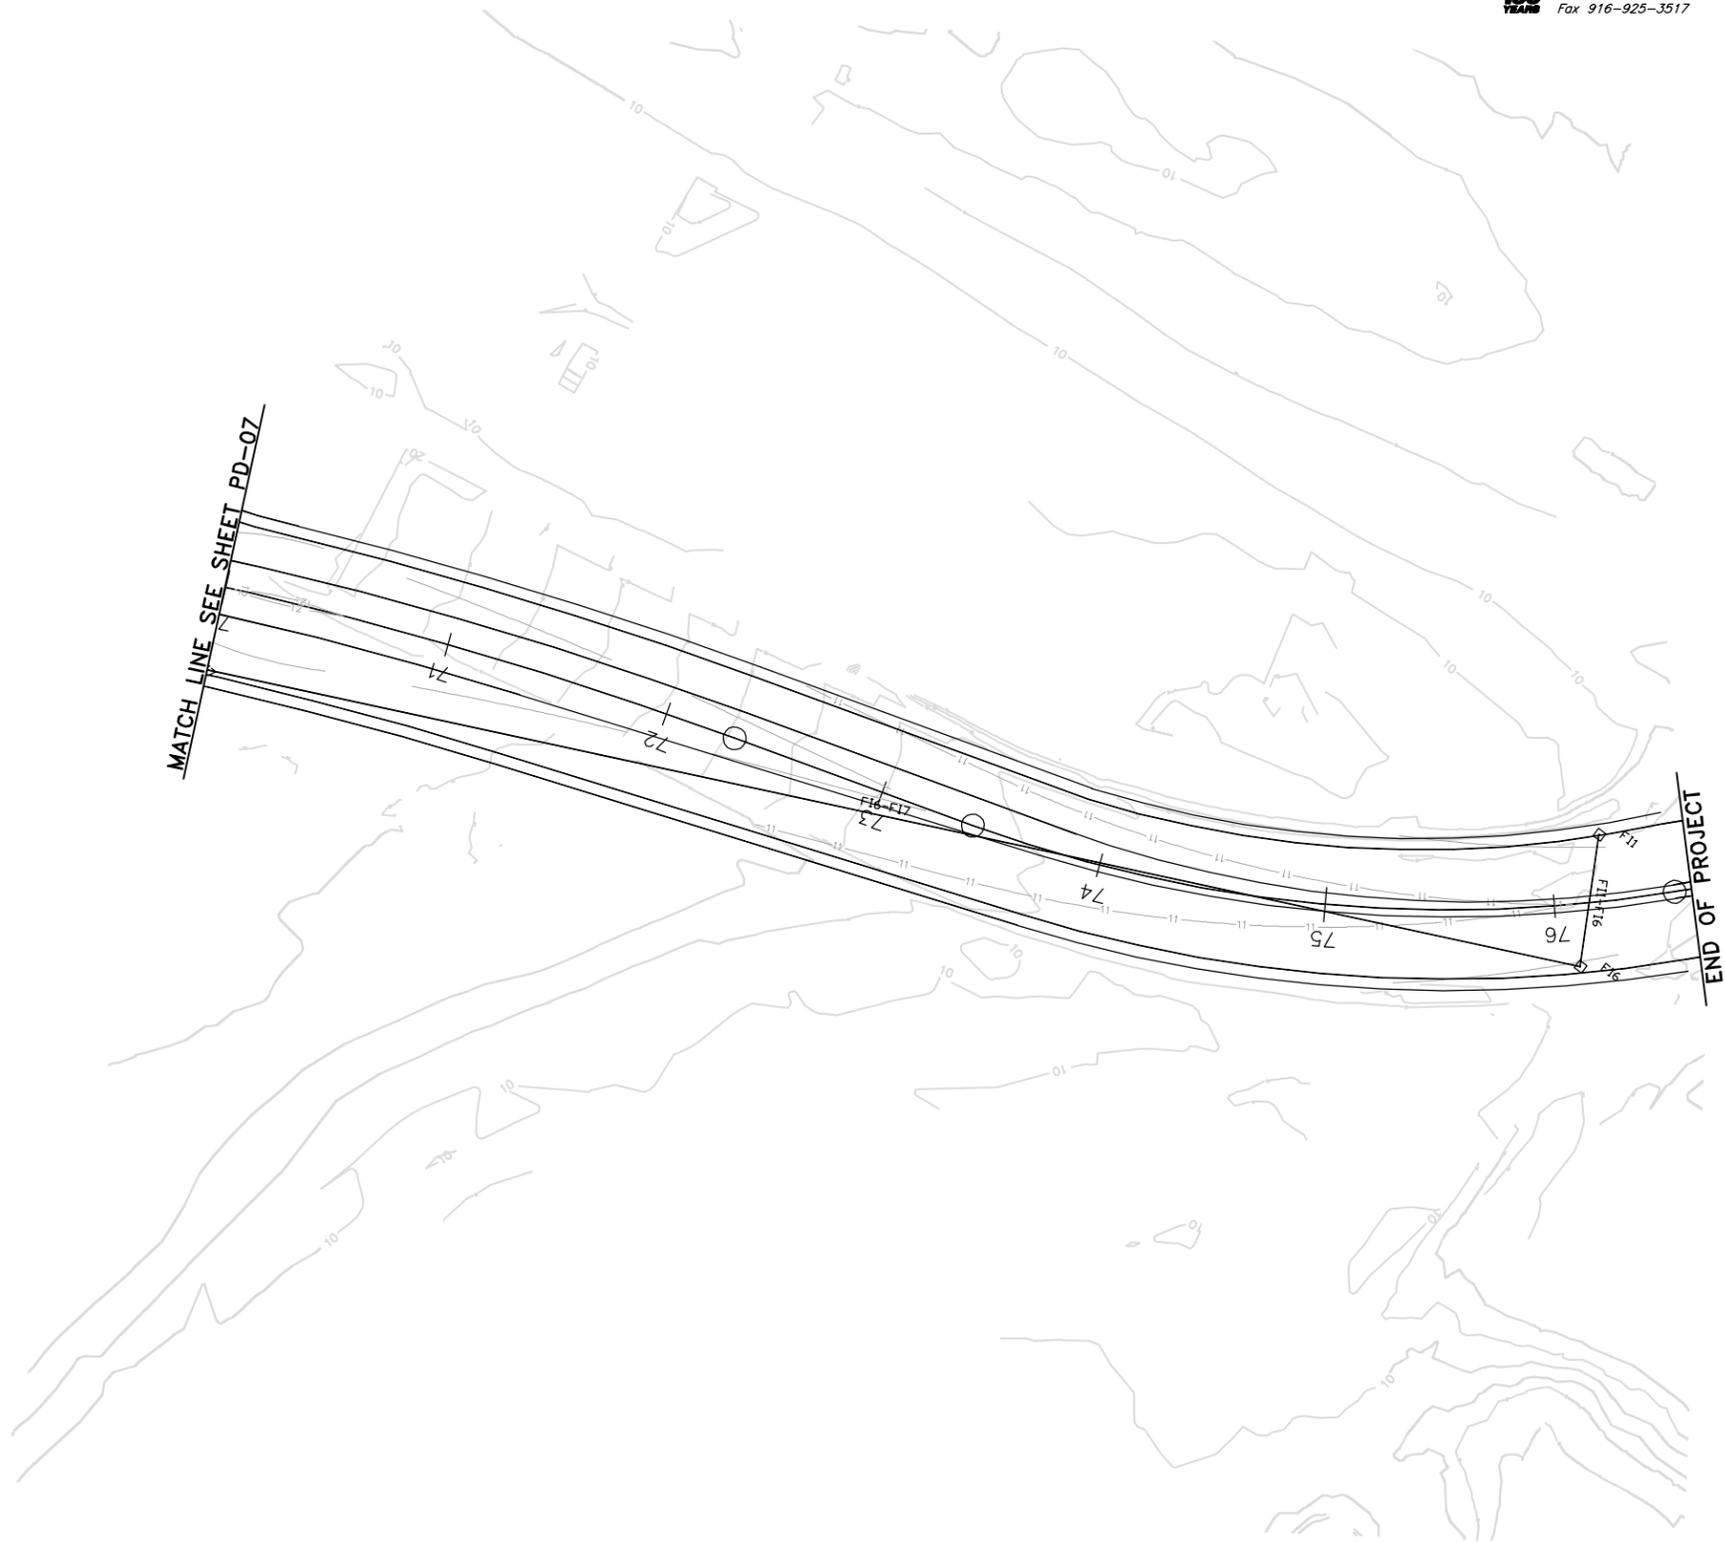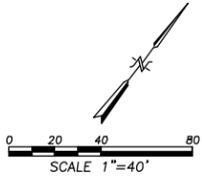

STATE OF CALIFORNIA - DEPARTMENT OF TRANSPORTATION	PROJECT ENGINEER		CALCULATED/DESIGNED BY	DATE	REVISOR BY	DATE
			CHECKED BY			

LAST REVISION  
1/2/09

STATE OF CALIFORNIA - DEPARTMENT OF TRANSPORTATION



PROJECT ENGINEER

CALCULATED/  
DESIGNED BY

DATE


REVISED BY

x

CHECKED BY

DATE REVISED

x

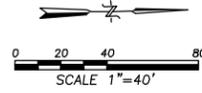


PB Americas, Inc.  
3840 ROSIN COURT, SUITE 200  
SACRAMENTO, CALIFORNIA 95834  
Tele: 916-567-2500  
Fax: 916-925-3517

DIST	COUNTY	ROUTE	KILOMETER POST TOTAL PROJECT	SHEET No	TOTAL SHEETS
				11	11

REGISTERED CIVIL ENGINEER

PLANS APPROVAL DATE

The State of California or its officers or agents shall not be responsible for the accuracy or completeness of electronic copies of this plan sheet.

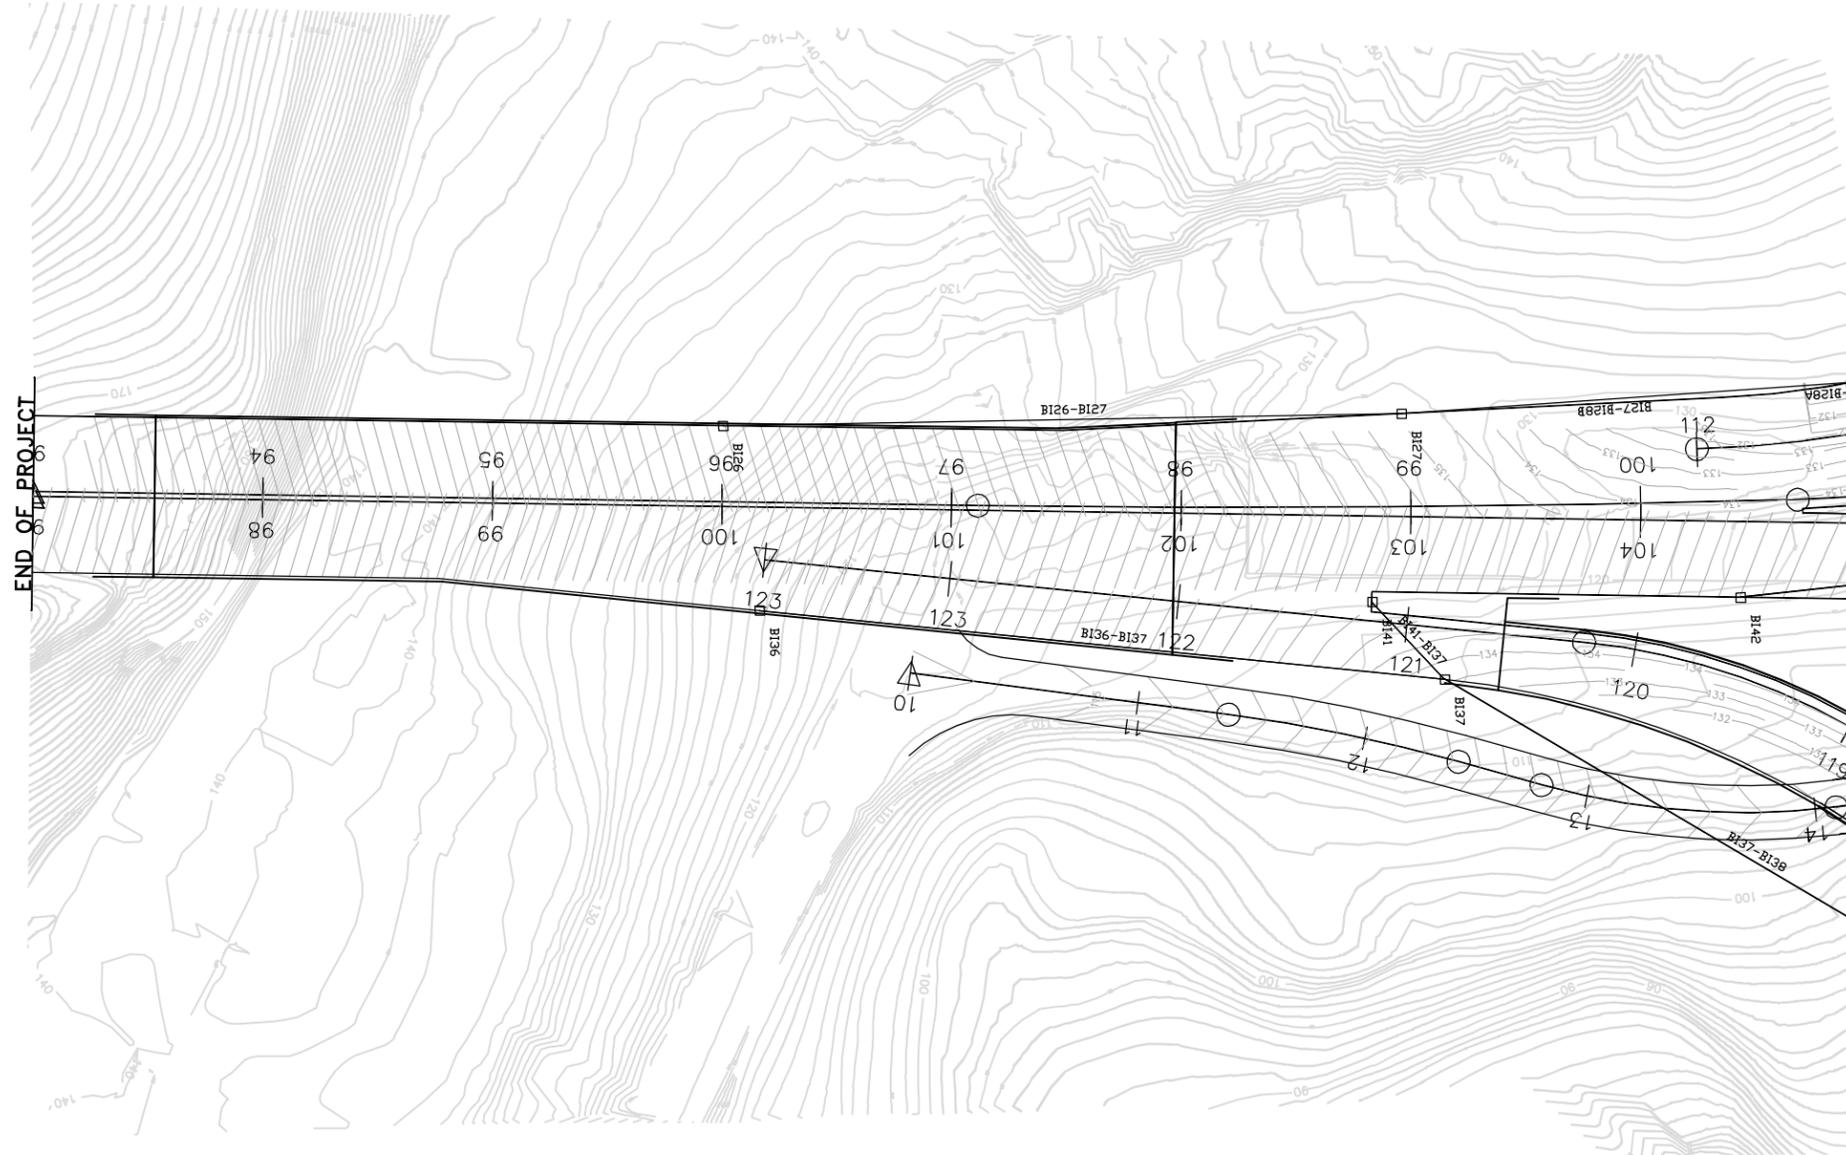

MATCH LINE SEE SHEET PD-02