


STATE OF CALIFORNIA - DEPARTMENT OF TRANSPORTATION
Caltrans
 FUNCTIONAL SUPERVISOR: LAWRENCE JONES
 TRAFFIC

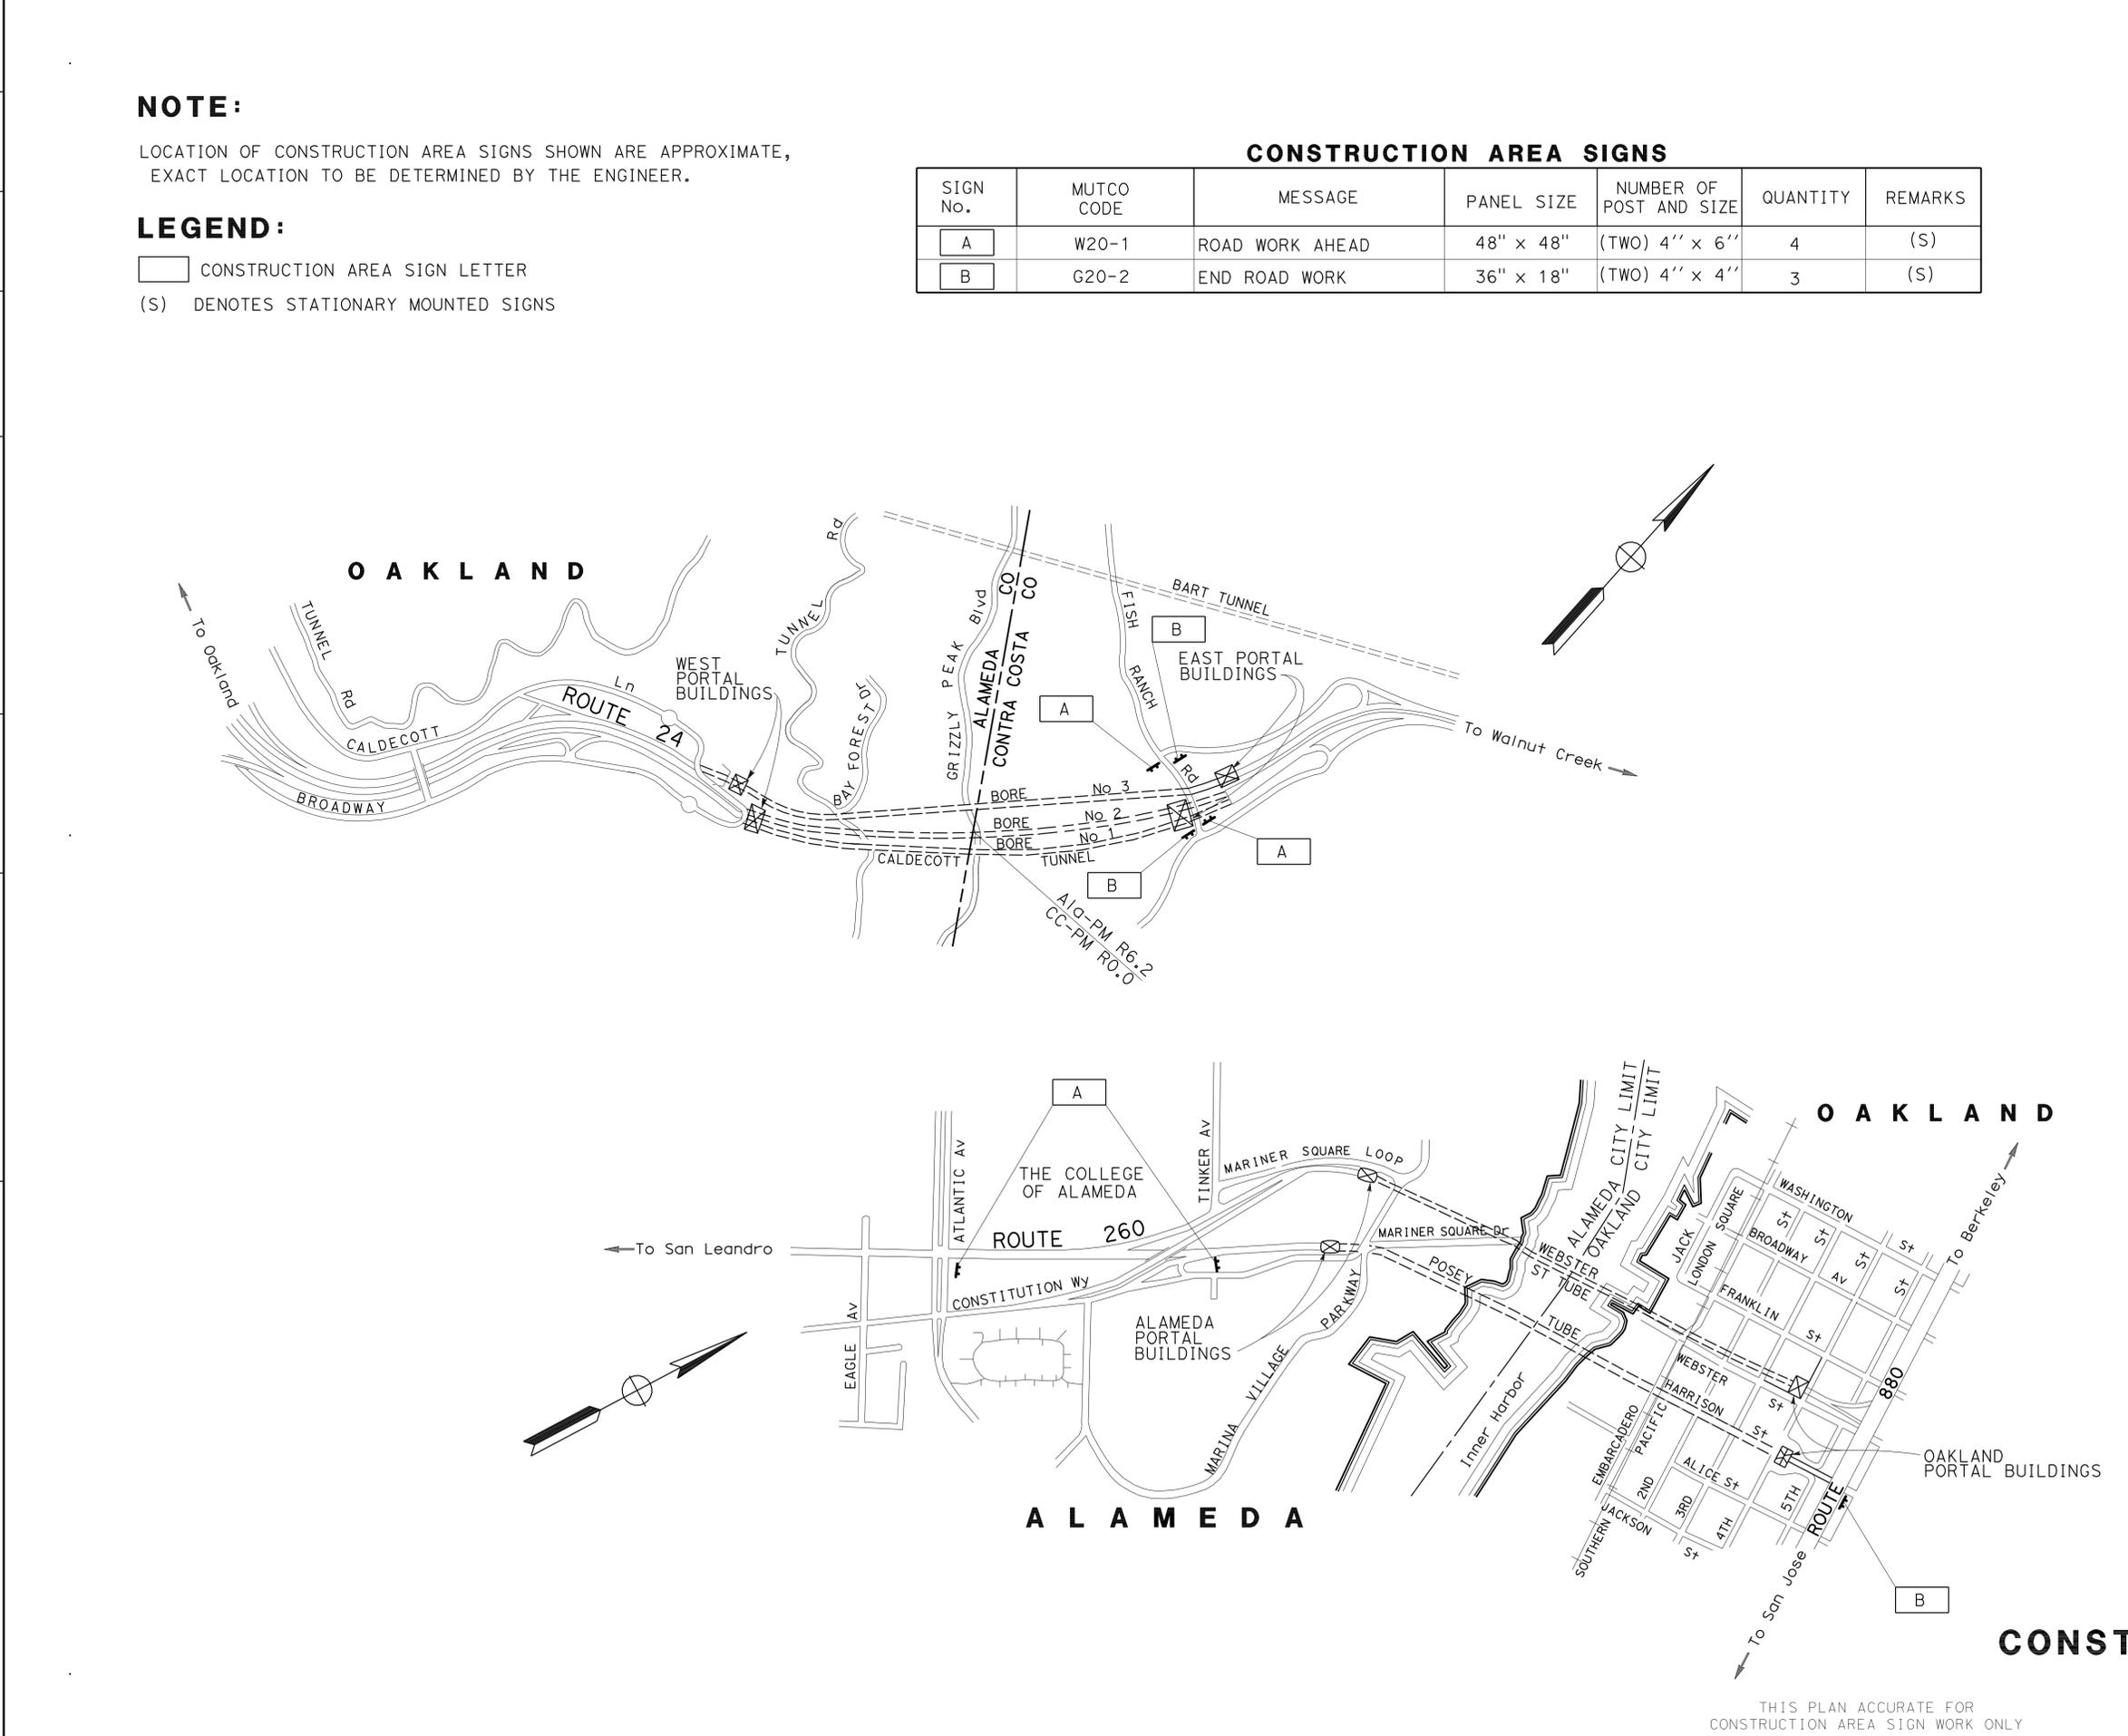

NOTE:
 LOCATION OF CONSTRUCTION AREA SIGNS SHOWN ARE APPROXIMATE,
 EXACT LOCATION TO BE DETERMINED BY THE ENGINEER.

LEGEND:
 [] CONSTRUCTION AREA SIGN LETTER
 (S) DENOTES STATIONARY MOUNTED SIGNS

CONSTRUCTION AREA SIGNS

SIGN No.	MUTCO CODE	MESSAGE	PANEL SIZE	NUMBER OF POST AND SIZE	QUANTITY	REMARKS
A	W20-1	ROAD WORK AHEAD	48" x 48"	(TWO) 4" x 6"	4	(S)
B	G20-2	END ROAD WORK	36" x 18"	(TWO) 4" x 4"	3	(S)

Dist	COUNTY	ROUTE	POST MILES TOTAL PROJECT	SHEET No.	TOTAL SHEETS
04	Ala,CC	24,260	R5.9/R6.2, R0.0/R0.5, R0.9/R1.9	2	100

REGISTERED CIVIL ENGINEER: *Florante P. Perez*
 DATE: 8-28-08
 PLANS APPROVAL DATE: 11-24-08
 No. 41030
 Exp. 3-31-09
 CIVIL
 STATE OF CALIFORNIA

CONSTRUCTION AREA SIGNS

NO SCALE

CS-1

THIS PLAN ACCURATE FOR CONSTRUCTION AREA SIGN WORK ONLY