


STATE OF CALIFORNIA - DEPARTMENT OF TRANSPORTATION
Caltrans LANDSCAPE ARCHITECTURE
 ELBERT COX
 SENIOR LANDSCAPE ARCHITECT
 CHECKED BY
 MICHAEL MILLS
 KEVIN GALLO
 REVISOR BY
 DATE REVISOR

NOTE: FOR ACCURATE RIGHT OF WAY AND ACCESS DATA, CONTACT RIGHT OF WAY ENGINEERING AT THE DISTRICT OFFICE.

Dist	COUNTY	ROUTE	POST MILES TOTAL PROJECT	SHEET No.	TOTAL SHEETS
06	Fre	41	R30.7/R31.7	4	42

Michael W. Mills
 LICENSED LANDSCAPE ARCHITECT
 11-30-09
 PLANS APPROVAL DATE
 THE STATE OF CALIFORNIA OR ITS OFFICERS OR AGENTS SHALL NOT BE RESPONSIBLE FOR THE ACCURACY OR COMPLETENESS OF SCANNED COPIES OF THIS PLAN SHEET.

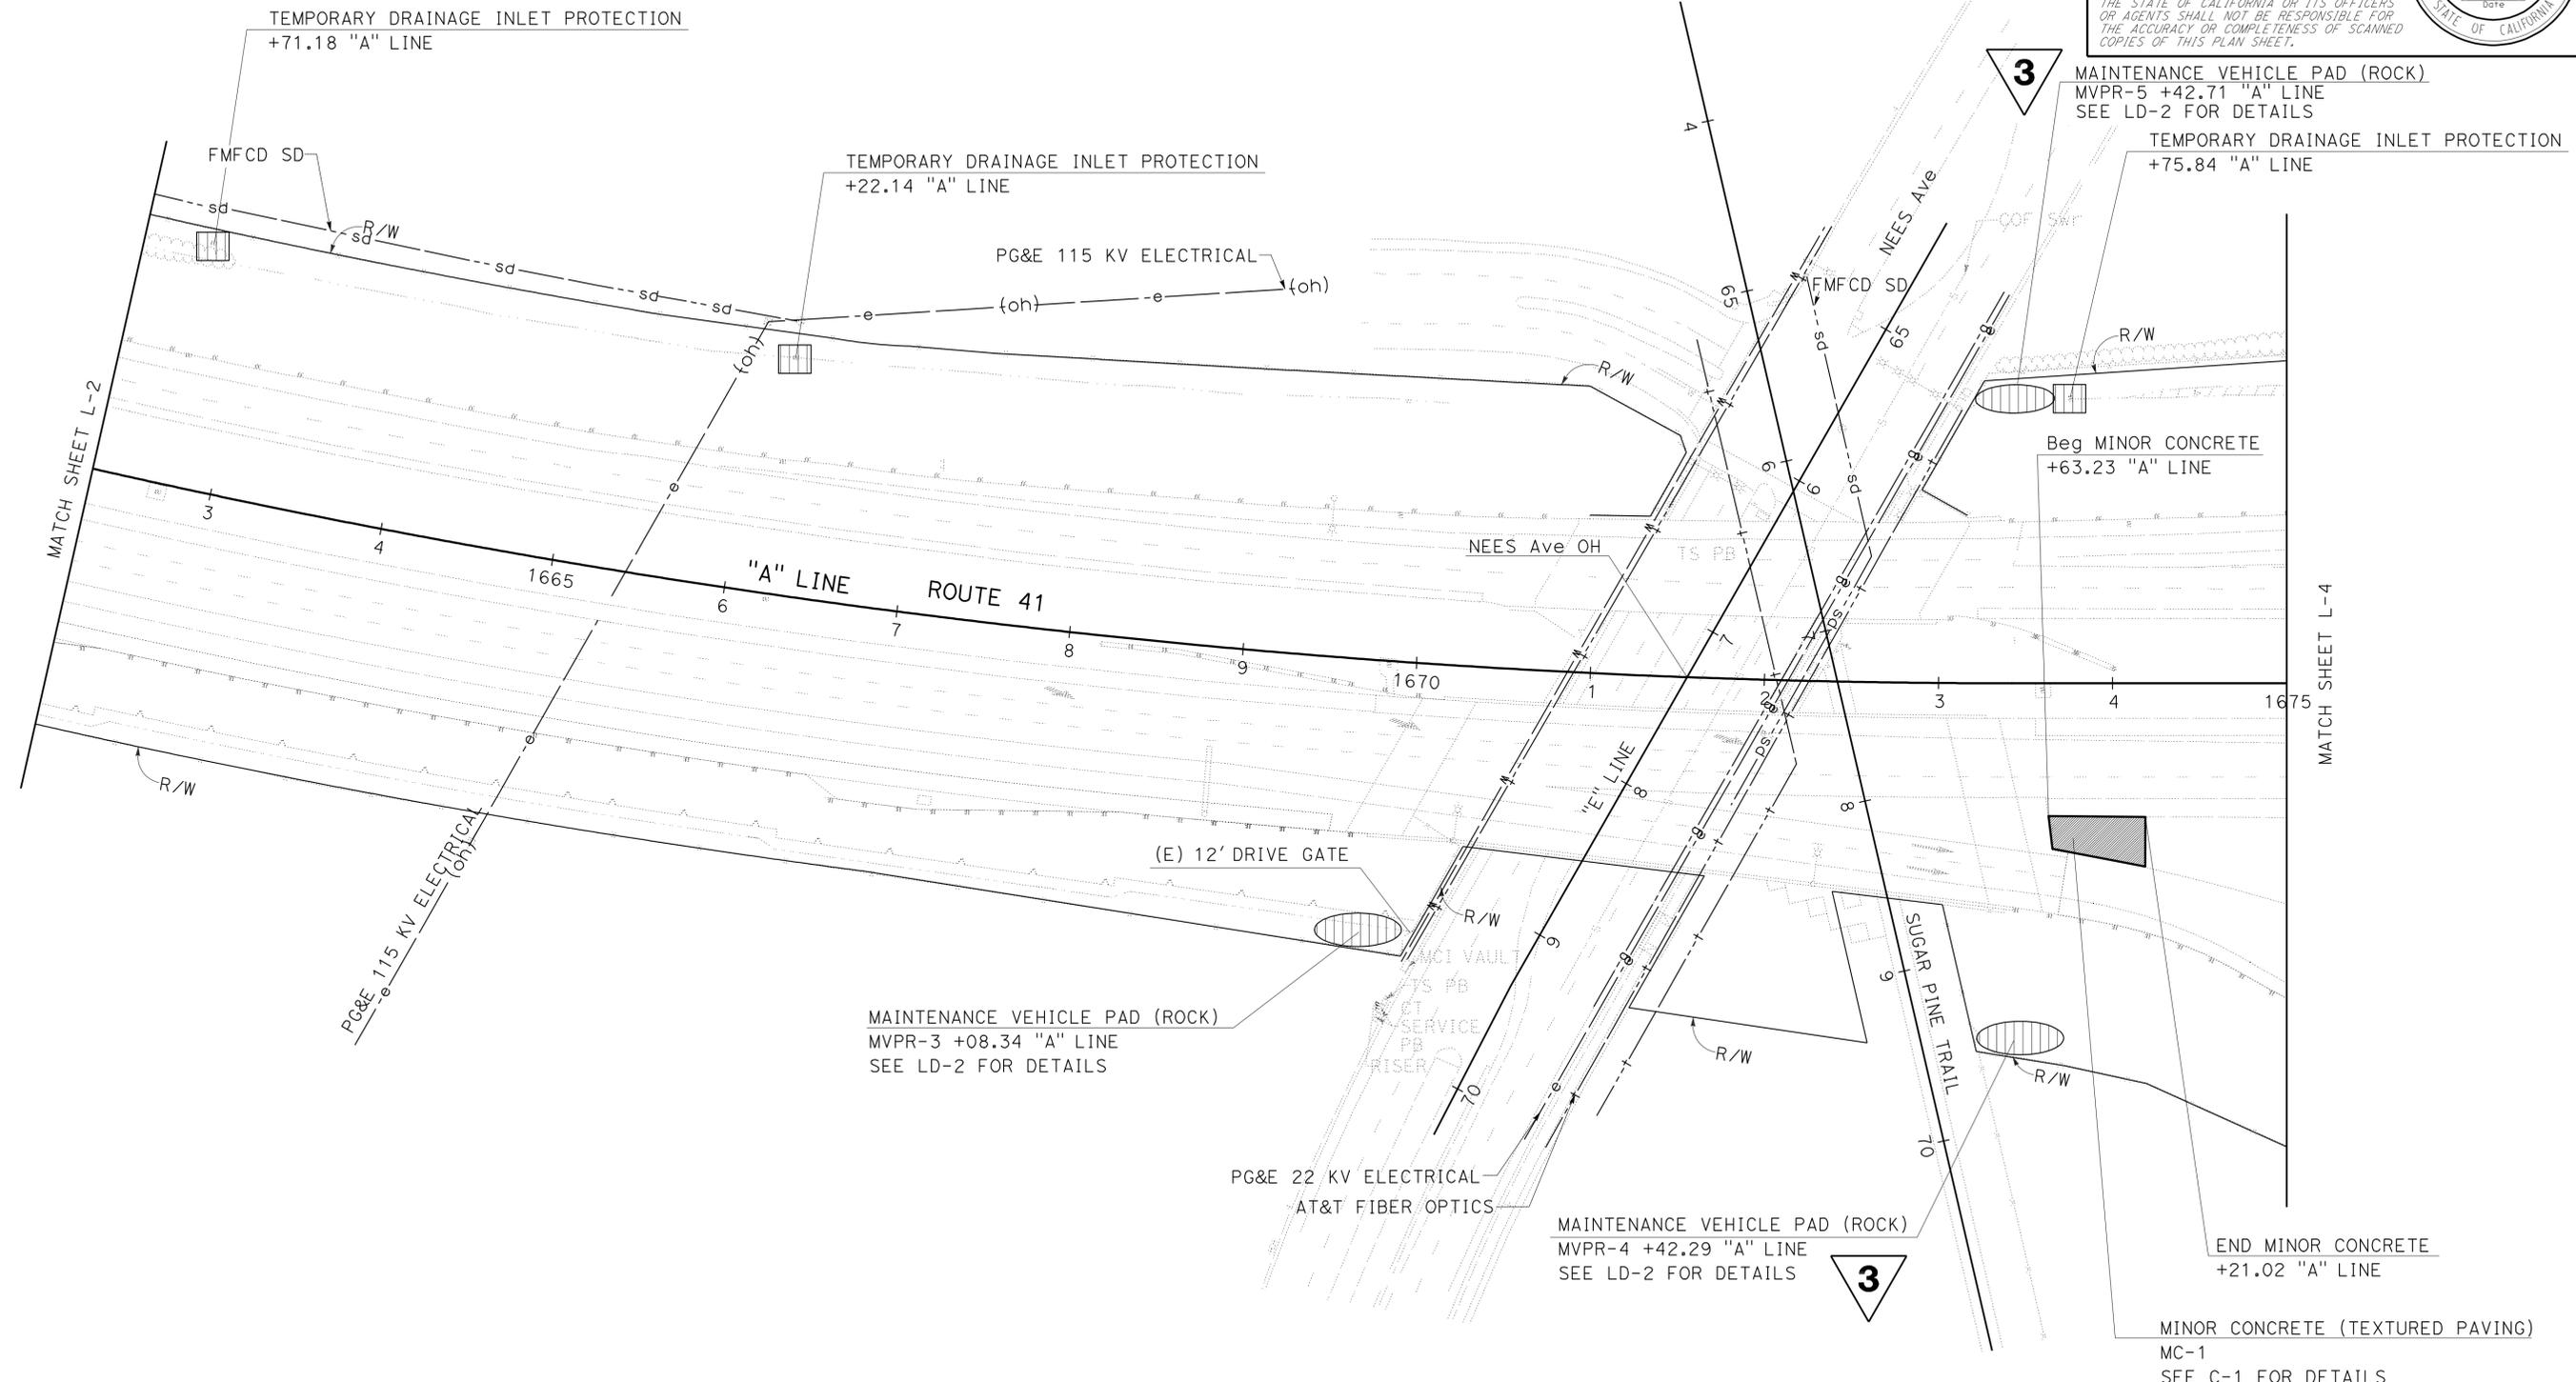

3 REVISED PER ADDENDUM No. 3 DATED APRIL 15, 2010

LAYOUT L-3

SCALE: 1"=50'