

DIST	COUNTY	ROUTE	POST MILES TOTAL PROJECT	SHEET No	TOTAL SHEETS
08	SBd	40	R77.4	11	12

Edward Li 06-24-08
 REGISTERED CIVIL ENGINEER DATE

1-5-09
 PLANS APPROVAL DATE

No. C56706
 Exp. 06/30/09
 CIVIL


The State of California or its officers or agents shall not be responsible for the accuracy or completeness of electronic copies of this plan sheet.

LEGEND:

- Indicates existing.
-  Indicates limits of prepare concrete deck surface and place 1 inch polyester concrete deck overlay.
-  Indicates limits of remove existing AC membrane.
-  Indicates remove unsound concrete and replace with rapid setting concrete patch. Actual area may vary and will be determined by the Engineer.

STANDARD PLANS DATED MAY 2006

SHEET NO.	TITLE
A10A	ACRONYMS AND ABBREVIATIONS (SHEET 1 OF 2)
A10B	ACRONYMS AND ABBREVIATIONS (SHEET 2 OF 2)
A10C	SYMBOLS (SHEET 1 OF 2)
A10D	SYMBOLS (SHEET 2 OF 2)
RSP B6-21	JOINT SEALS (MAXIMUM MOVEMENT RATING = 2")

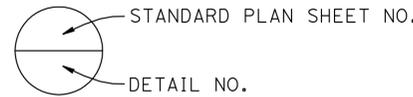


INDEX TO PLANS

SHEET NO.	TITLE
1	GENERAL PLAN NO. 1
2	MISCELLANEOUS DETAILS NO. 1

WILLOW SPRINGS WASH BRIDGE Br No. 54-0853L
 QUANTITIES

REMOVE ASPHALT CONCRETE MEMBRANE	1,056	SQFT
REMOVE UNSOUND CONCRETE	18	CF
PREPARE CONCRETE BRIDGE DECK SURFACE	7,040	SQFT
RAPID SETTING CONCRETE (PATCH)	18	CF
FURNISH POLYESTER CONCRETE OVERLAY	587	CF
PLACE POLYESTER CONCRETE OVERLAY	7,040	SQFT

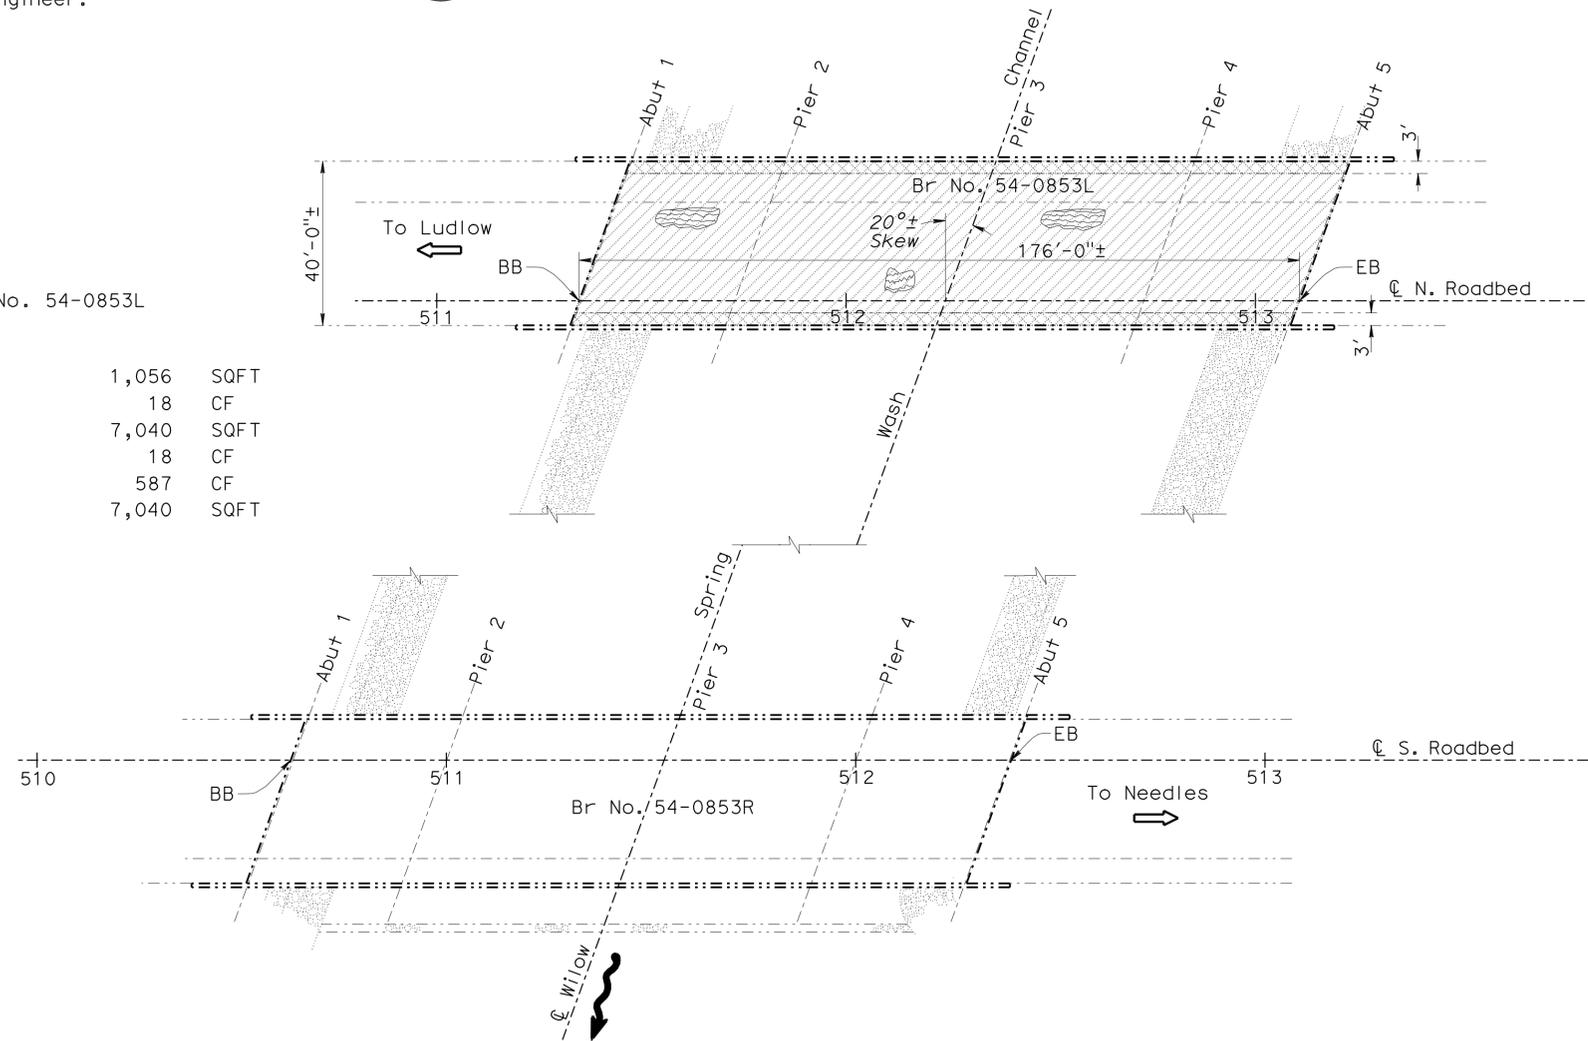

WILLOW SPRINGS WASH

Br No. 54-0853L, Rte 40, PM R77.39
 SCALE 1"=10'



NOTE:
 THE CONTRACTOR SHALL VERIFY ALL CONTROLLING FIELD DIMENSIONS BEFORE ORDERING OR FABRICATING ANY MATERIAL.

X TONY D. BRAKE DESIGN ENGINEER	DESIGN	BY Edward Li	CHECKED Vinh Dang	LOAD FACTOR DESIGN	LIVE LOADING: HS20-44 AND ALTERNATIVE AND PERMIT DESIGN LOAD	STATE OF CALIFORNIA DEPARTMENT OF TRANSPORTATION	DIVISION OF MAINTENANCE STRUCTURE MAINTENANCE DESIGN	BRIDGE NO.	54-0853L	WILLOW SPRINGS WASH BRIDGE GENERAL PLAN NO. 1				
	DETAILS	BY Clayton Tom	CHECKED Edward Li	LAYOUT	BY Clayton Tom			CHECKED Edward Li	POST MILE		R77.39			
	QUANTITIES	BY Edward Li	CHECKED Vinh Dang	SPECIFICATIONS	BY Mehrdad Zariv			PLANS AND SPECS COMPARED Mehrdad Zariv	REVISION DATES		02-26-08 02-24-08 03-16-08 03-21-08 05-13-08 05-20-08 06-23-08 06-24-08			
STRUCTURES MAINTENANCE GENERAL PLAN SHEET (ENGLISH) (REV. 10/25/05)										ORIGINAL SCALE IN INCHES FOR REDUCED PLANS	0 1 2 3	CU 08 EA OE4301	DISREGARD PRINTS BEARING EARLIER REVISION DATES	SHEET 1 OF 2