

INFORMATION HANDOUT


For Contract No. 08-1C4204
At 08-Riv-15, 71, 91-Var/Var

Identified by
Project ID 0812000311

ASBESTOS SAMPLING LOCATION MAP

Added per Addendum No. 1 Dated April 15, 2015

Dist	COUNTY	ROUTE	POST MILES TOTAL PROJECT	SHEET No.	TOTAL SHEETS
08	Riv	15,71,91	Var	1	32

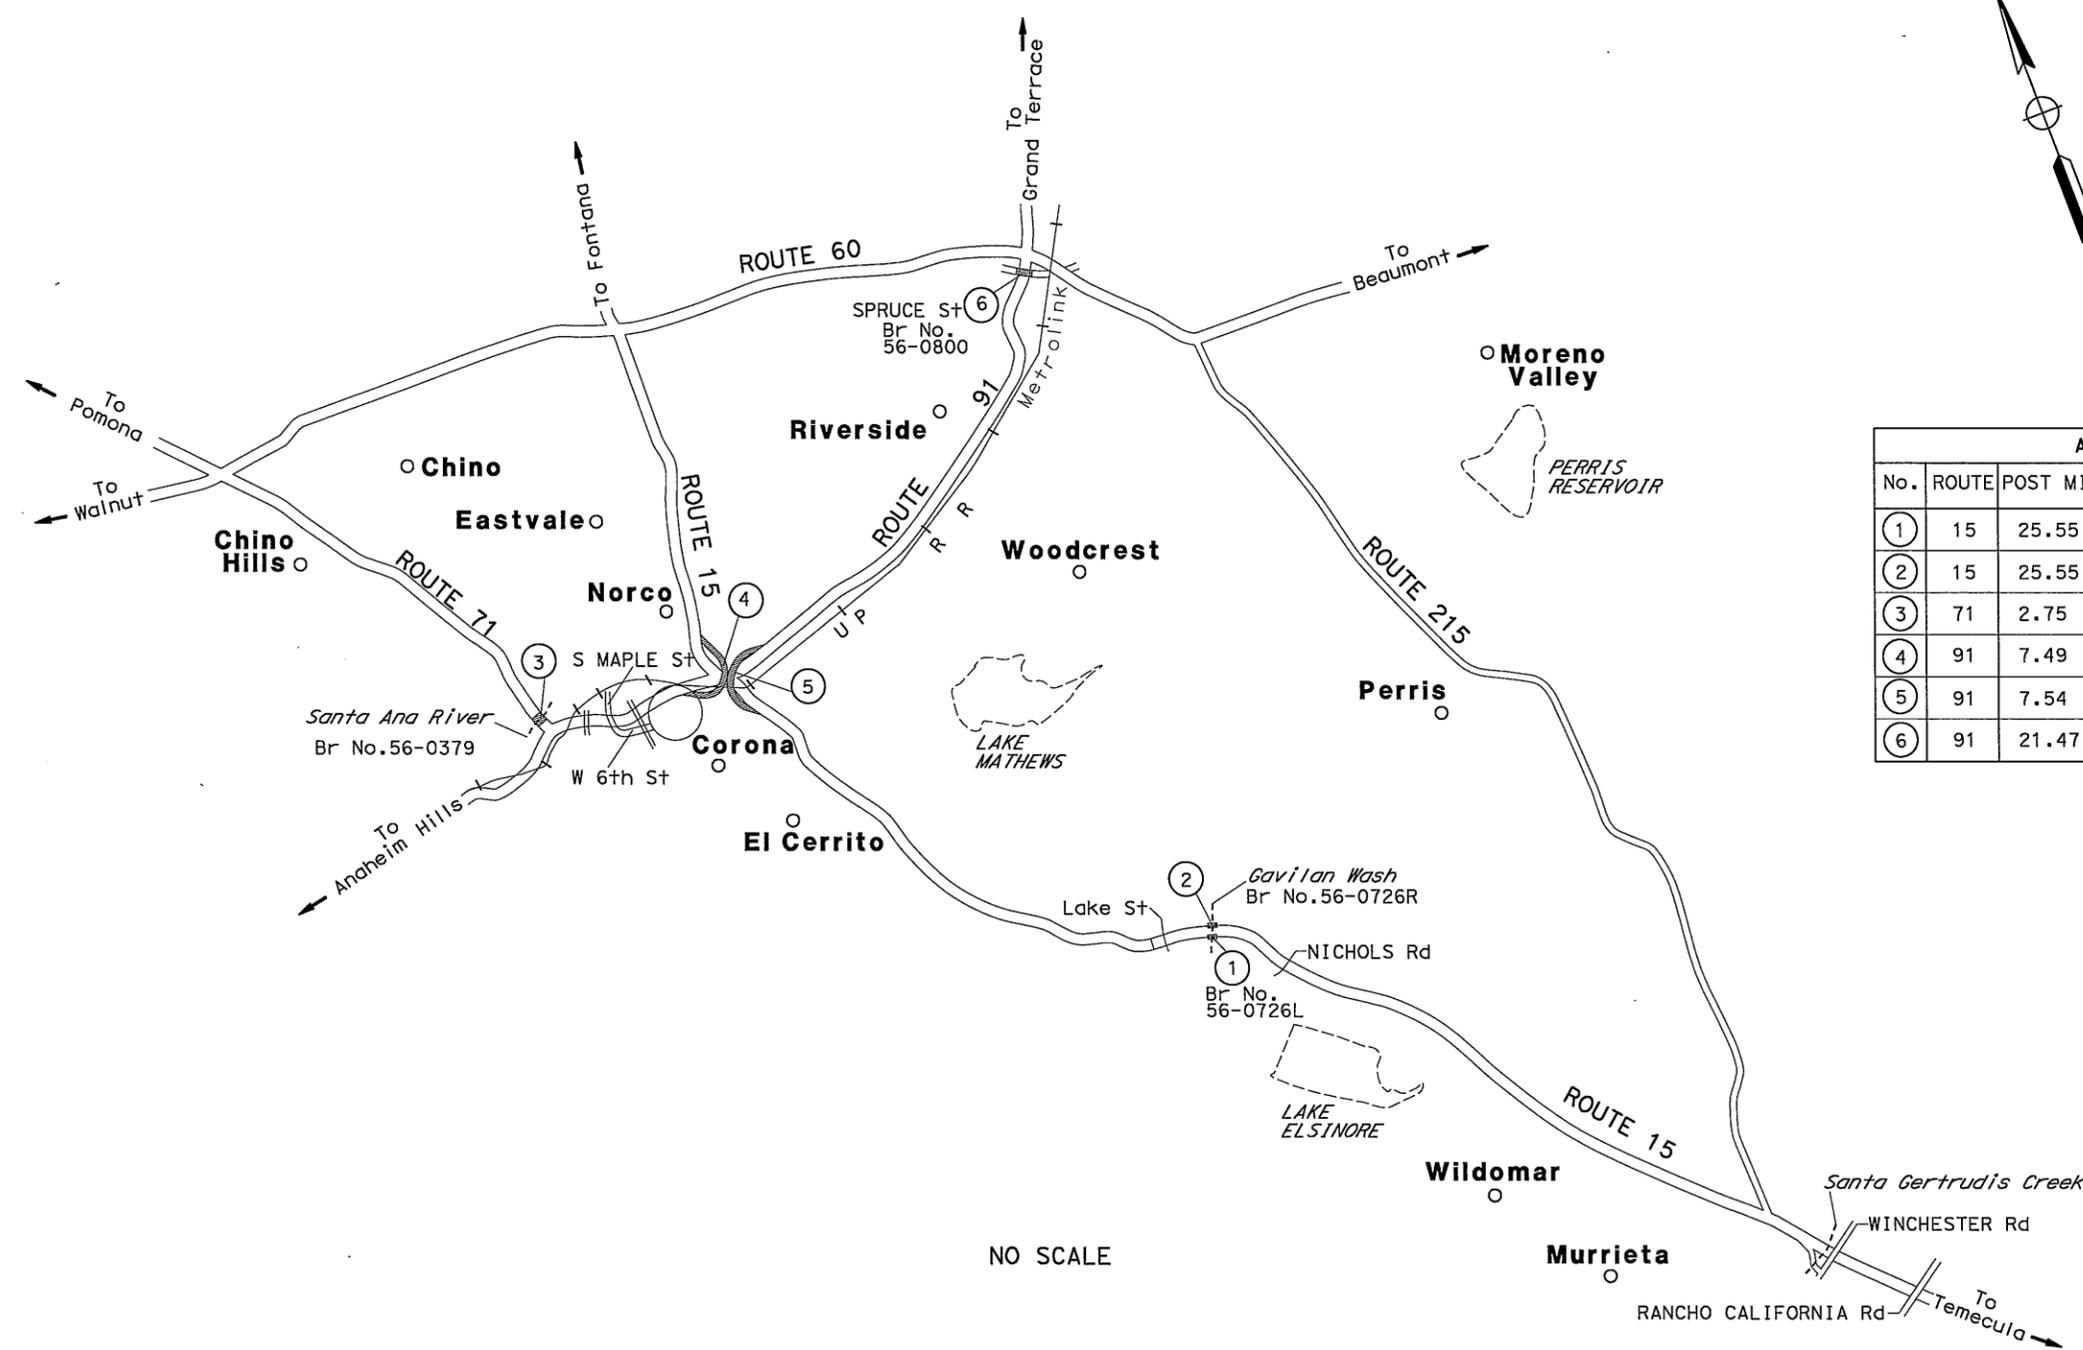

ASBESTOS SAMPLING LOCATIONS				
No.	ROUTE	POST MILE	STRUCTURE NAME	STRUCTURE NUMBER
①	15	25.55	GAVILAN WASH	56-0726L
②	15	25.55	GAVILAN WASH	56-0726R
③	71	2.75	SANTA ANA RIVER	56-0379
④	91	7.49	E91-N15 CONNECTOR OC	56-0583G
⑤	91	7.54	W91-S15 CONNECTOR OC	56-0585F
⑥	91	21.47	SPRUCE STREET OC	56-0800

NO SCALE

PROJECT MANAGER
MICHAEL RISTIC

DESIGN ENGINEER
KEVIN H. CHEN

INFORMATION HANDOUT

CONTRACT No.	08-1C4204
PROJECT ID	0812000311

