
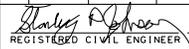


DIST	COUNTY	ROUTE	POST MILES TOTAL PROJECT	SHEET No.	TOTAL SHEETS
 REGISTERED CIVIL ENGINEER					
May 20, 2011 PLANS APPROVAL DATE					
					
<small>THE STATE OF CALIFORNIA OR ITS OFFICERS OR AGENTS SHALL NOT BE RESPONSIBLE FOR THE ACCURACY OR COMPLETENESS OF SCANNED COPIES OF THIS PLAN SHEET.</small>					

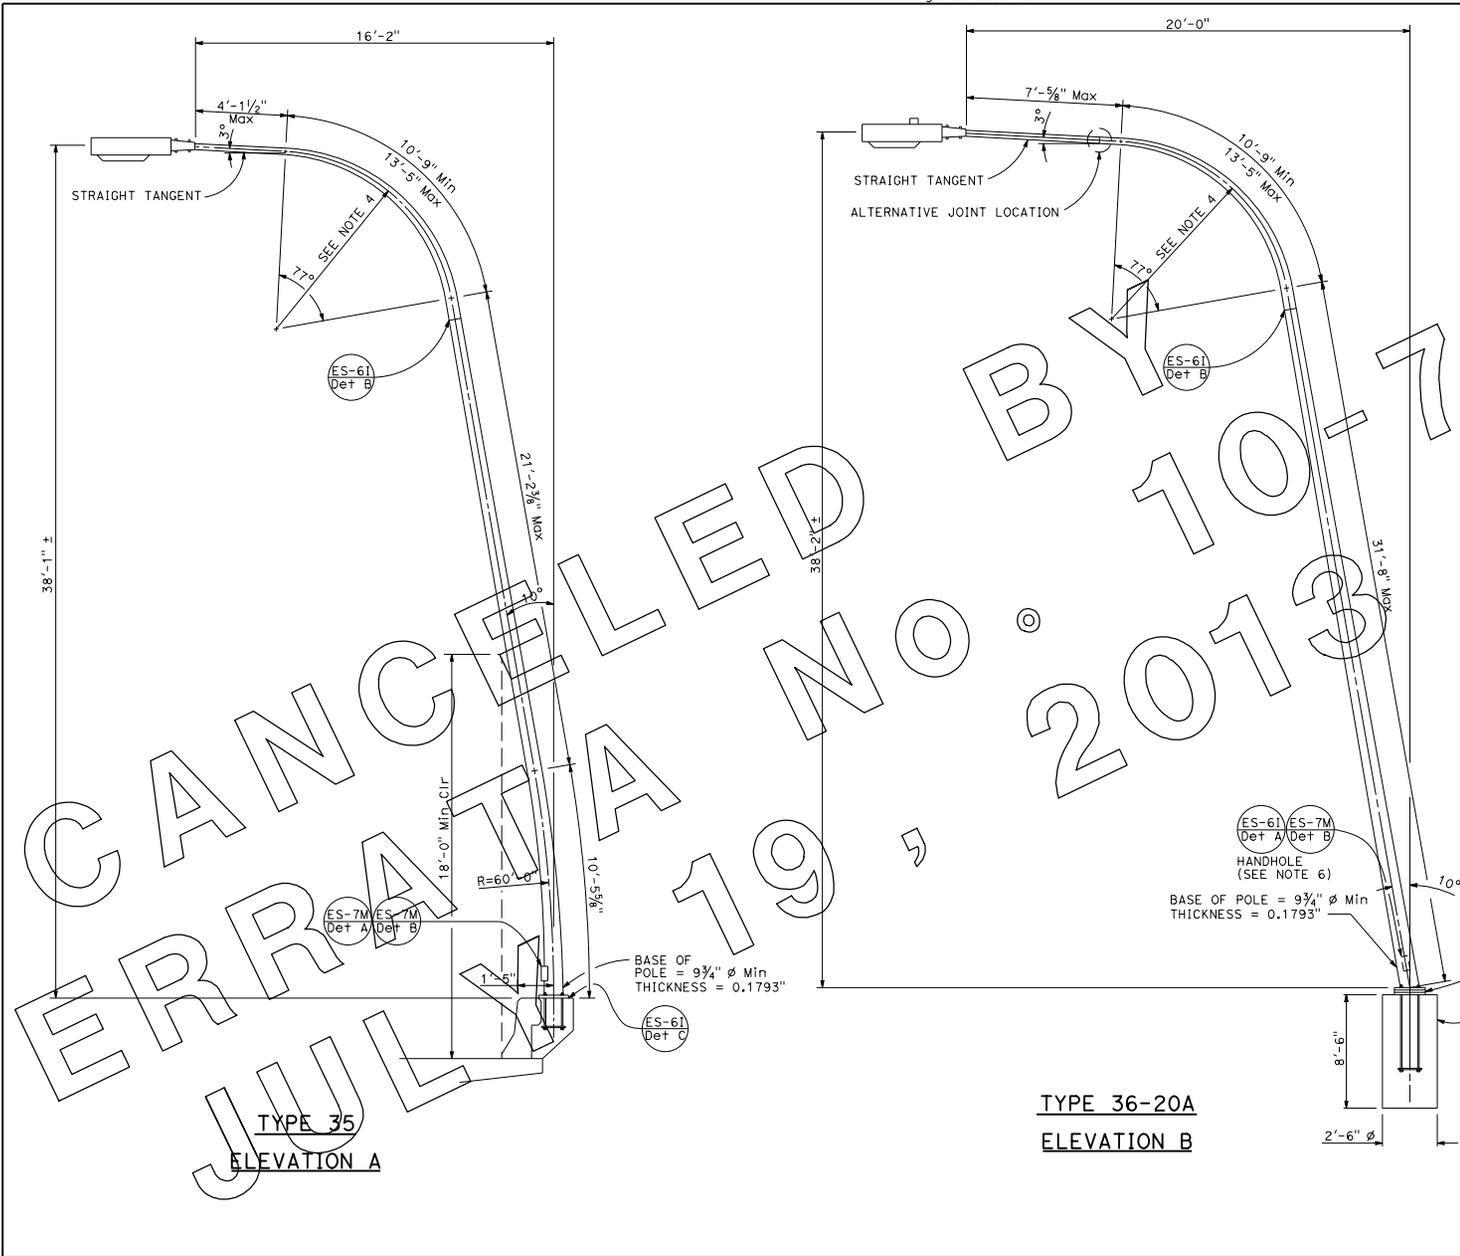

NOTES:

1. For additional notes and details, see Standard Plans ES-7M and ES-7N.
2. For ground installation of Type 35, use anchor bolts and foundation for Type 36-20A.
3. Anchor bolts for Type 36-20A: 1/2" ϕ x 3'-0"
4. Knee radius 8'-0" Min to 10'-0" Max.
5. Tube bends shall be made in a manner to prevent buckling or crimping.
6. Handhole shall be located on the downstream side of traffic.
7. Pole and arm configurations shown are the final form when erected in place. Provide camber as necessary.
8. Poles and arms shall be round, tapered steel tubes with a taper of 0.1375" to 0.143" per foot.
9. A 2 NPS Std pipe tenon, 8" Max long may be used for the luminaire connection.

**TYPE 36-20A
ELEVATION B**

STATE OF CALIFORNIA
DEPARTMENT OF TRANSPORTATION
**ELECTRICAL SYSTEMS
(LIGHTING STANDARD,
TYPES 35 AND 36-20A,
10 DEGREE TYPE)**

NO SCALE

ES-6H