



Figure 1A.G.1 Partial Revision Change Order Detailing Example 1

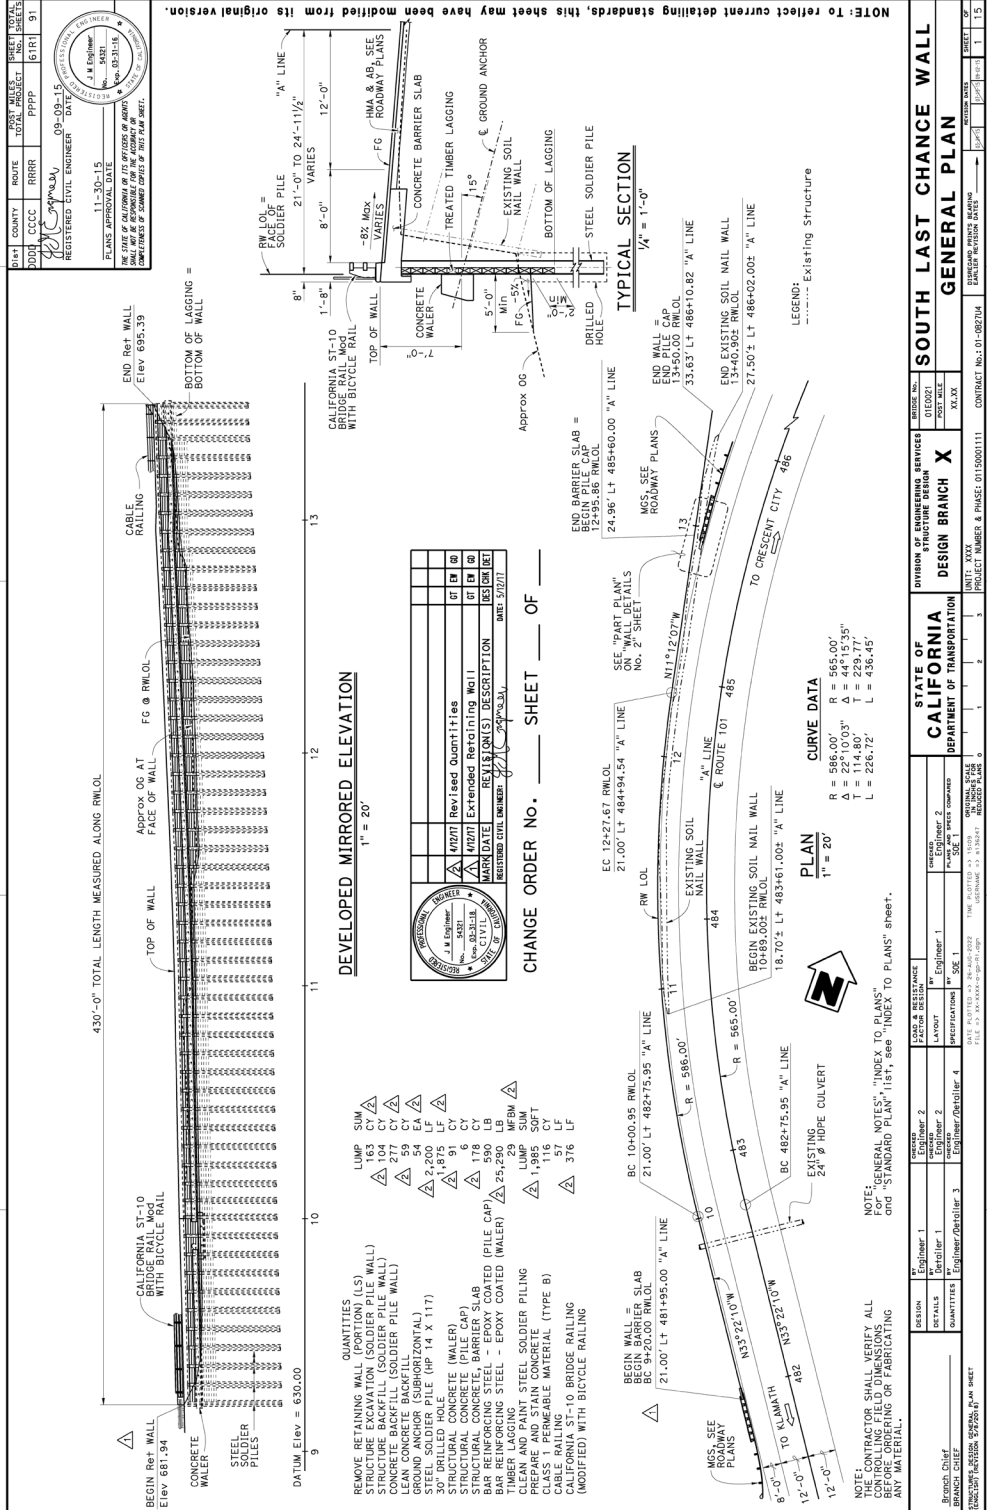




Figure 1A.G.2 Partial Revision Change Order Detailing Example 2

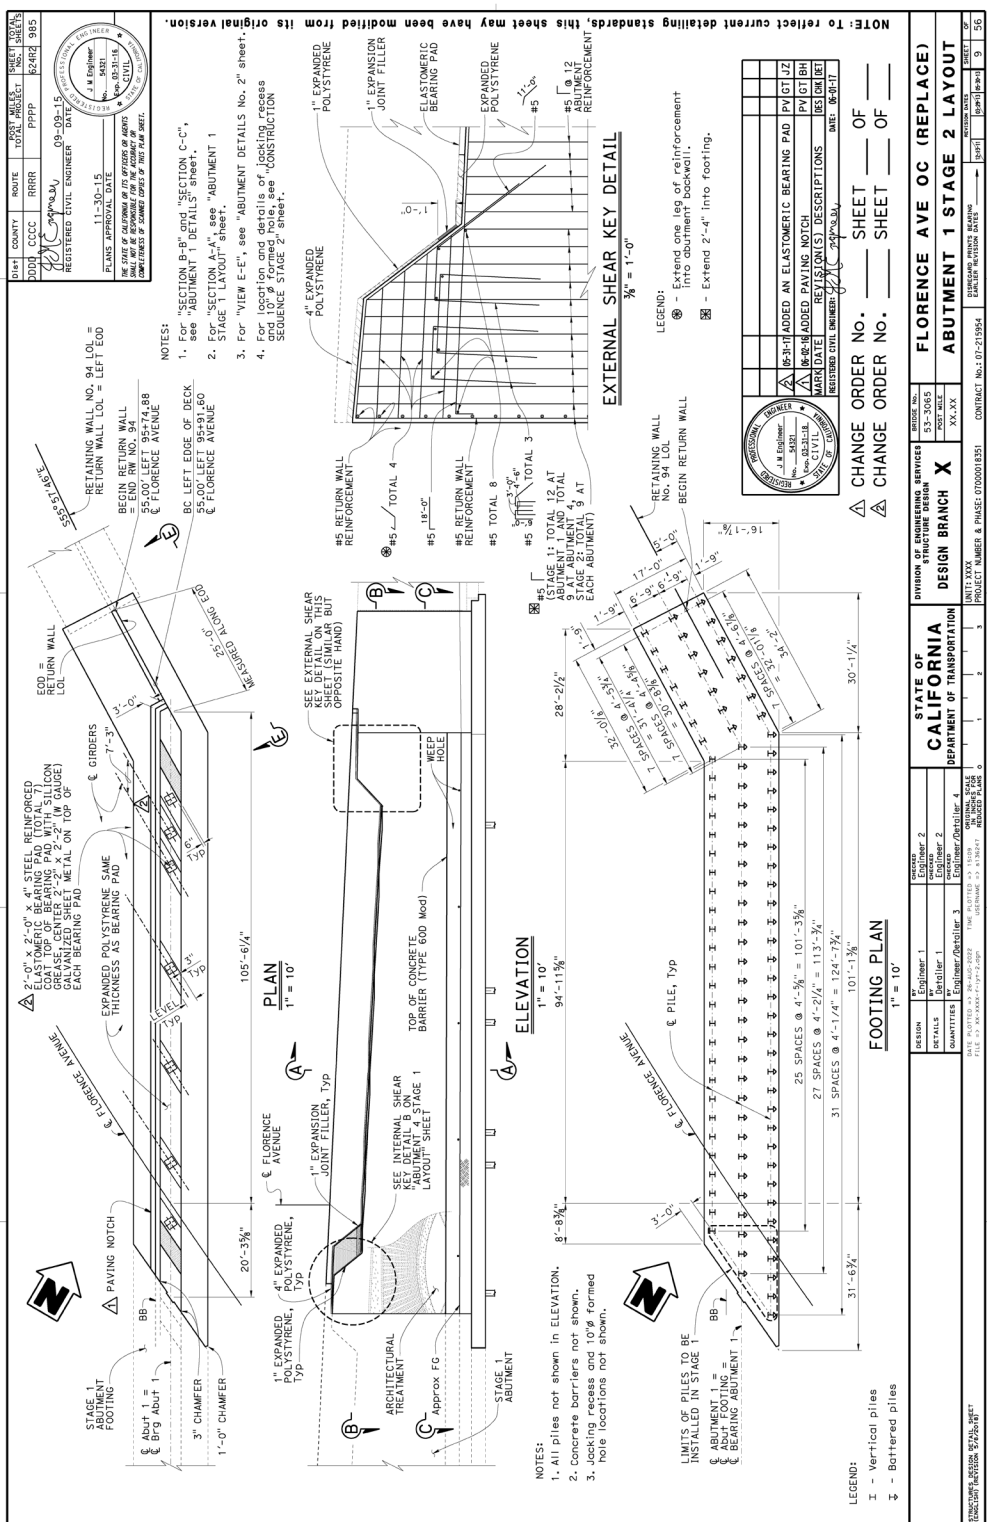




Figure 1A.G.3 Partial Revision Change Order Detailing Example 3

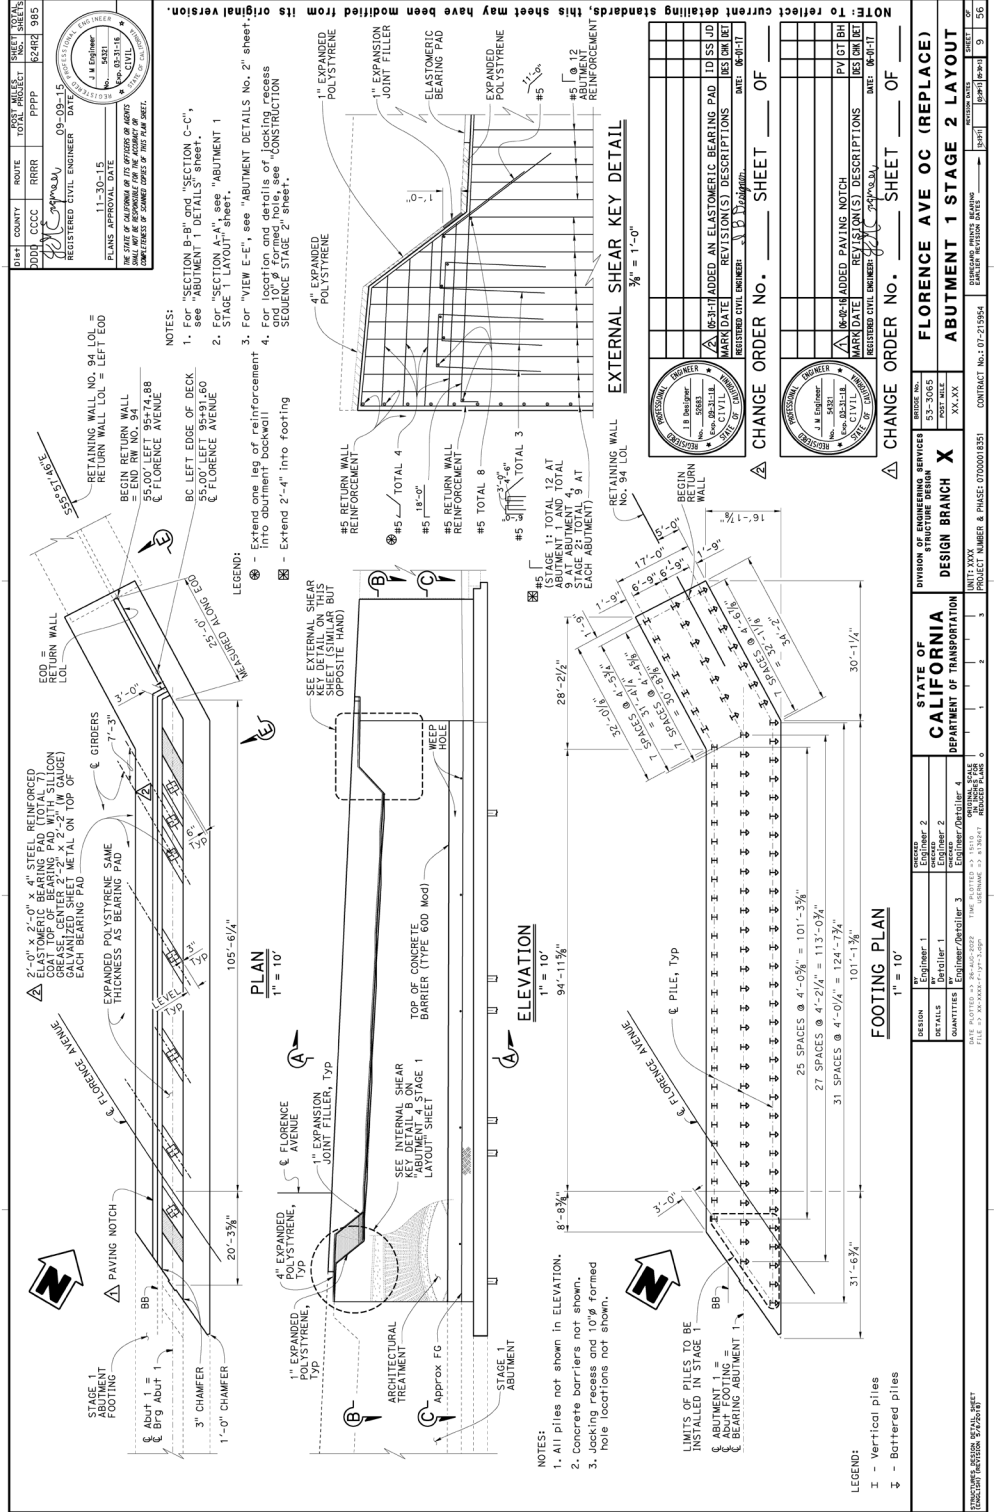




Figure 1A.G.4 Total Replacement Change Order Detailing Example 1

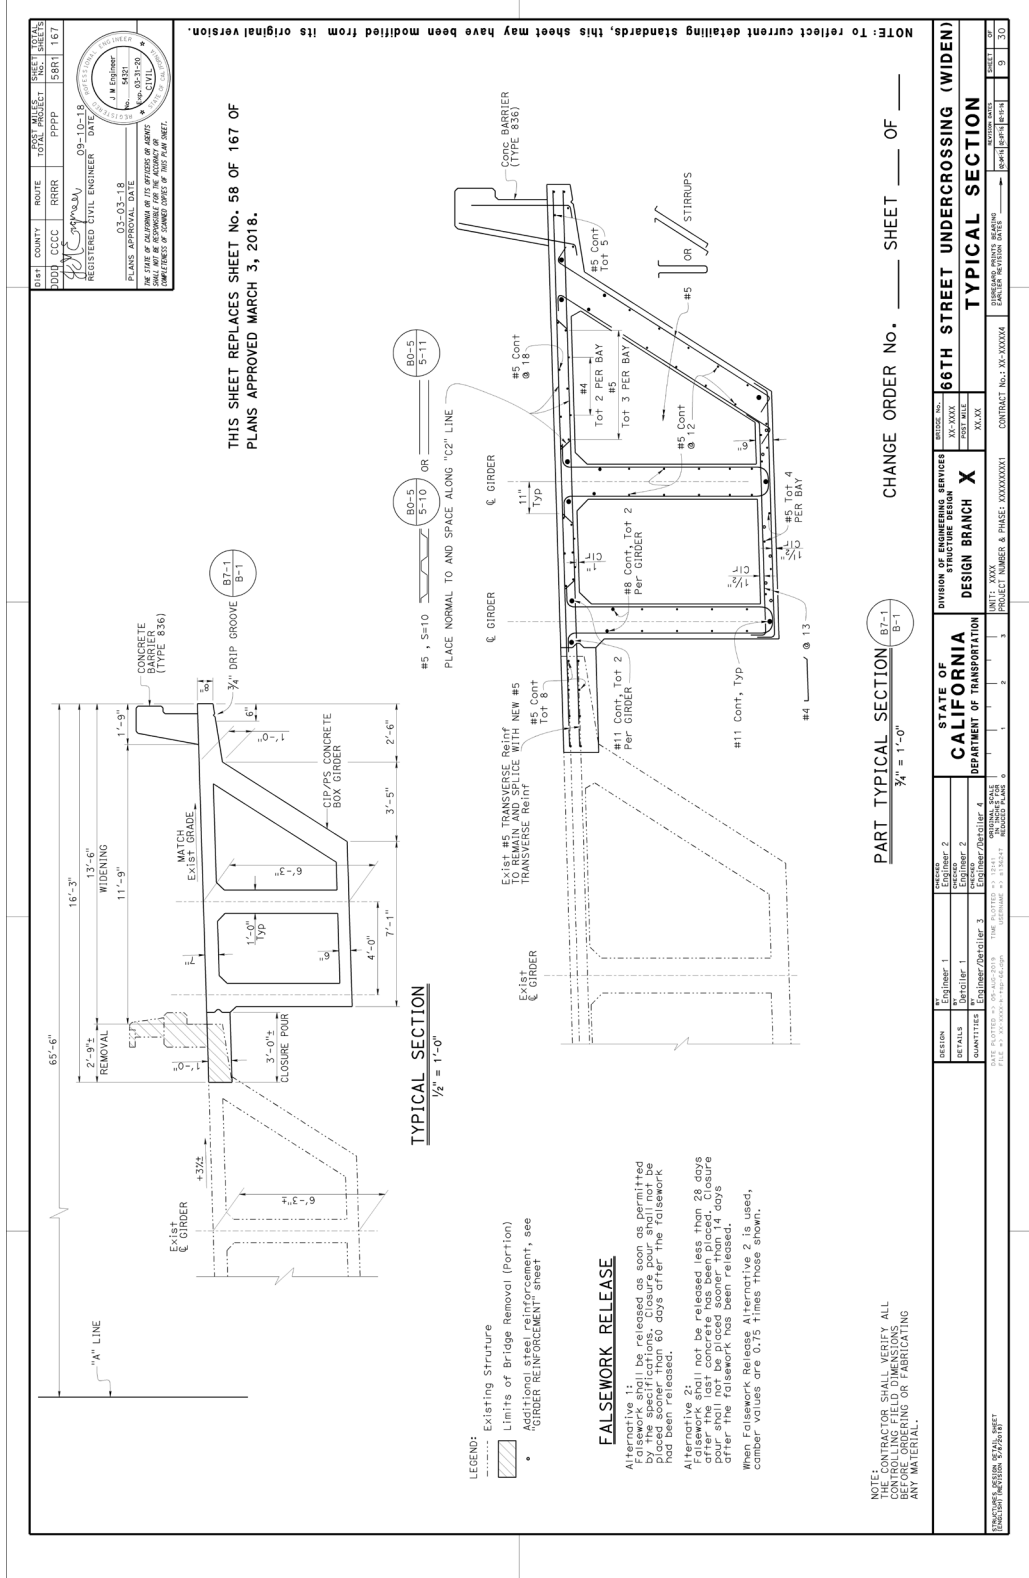




Figure 1A.G.5 Supplemental Change Order Detailing Example 1

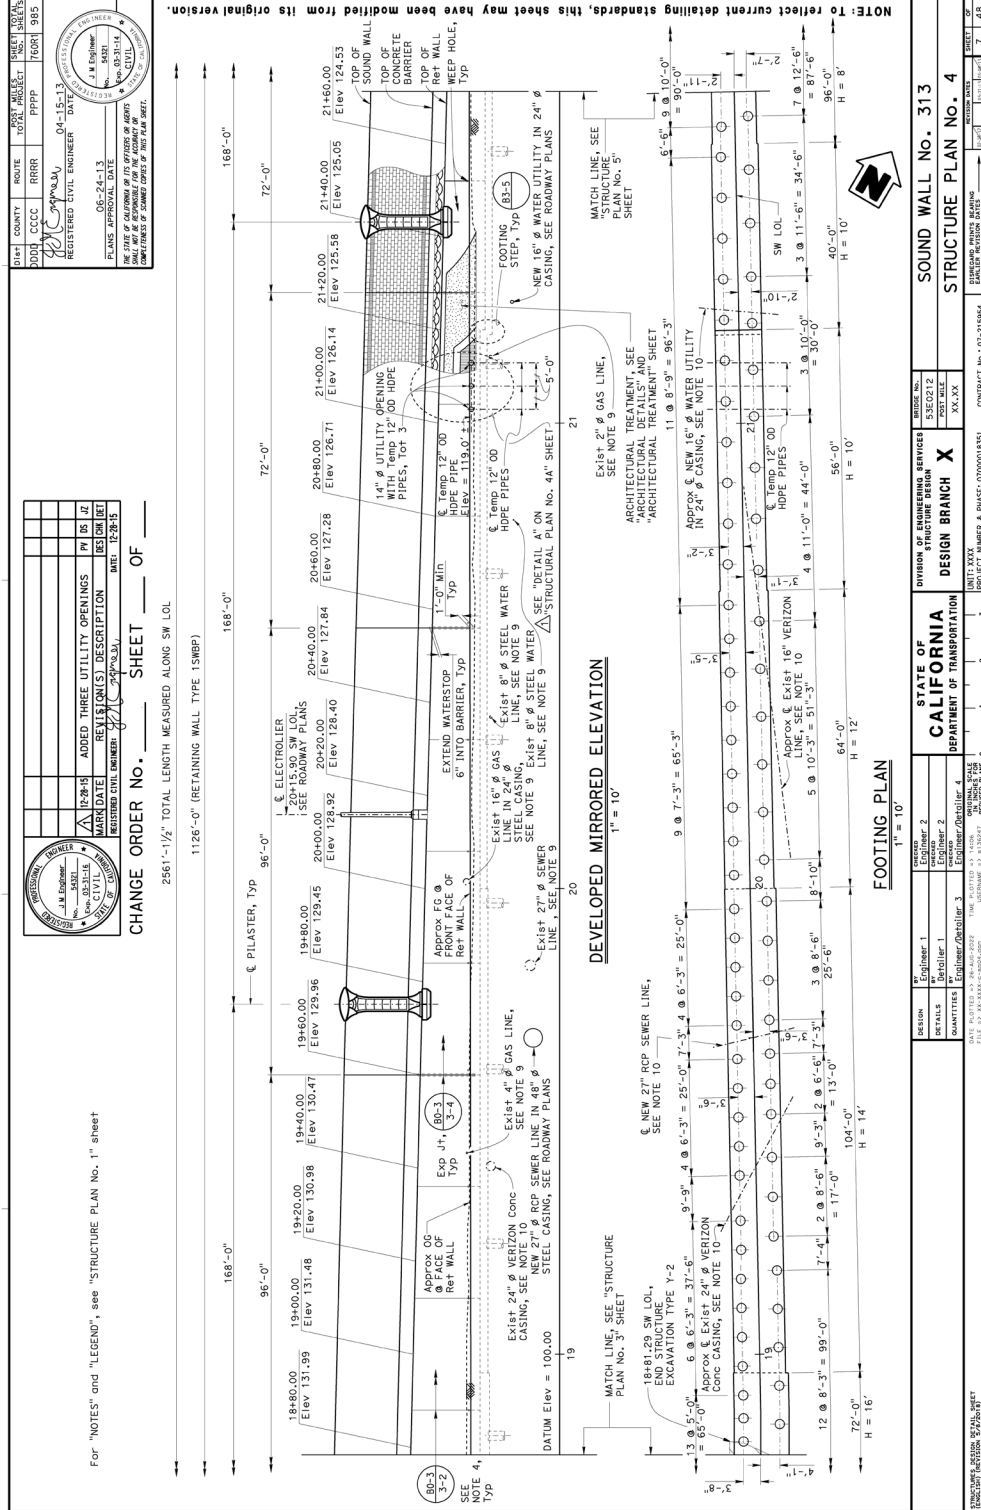




Figure 1A.G.6 Supplemental Change Order Detailing Example 1 (Continued)


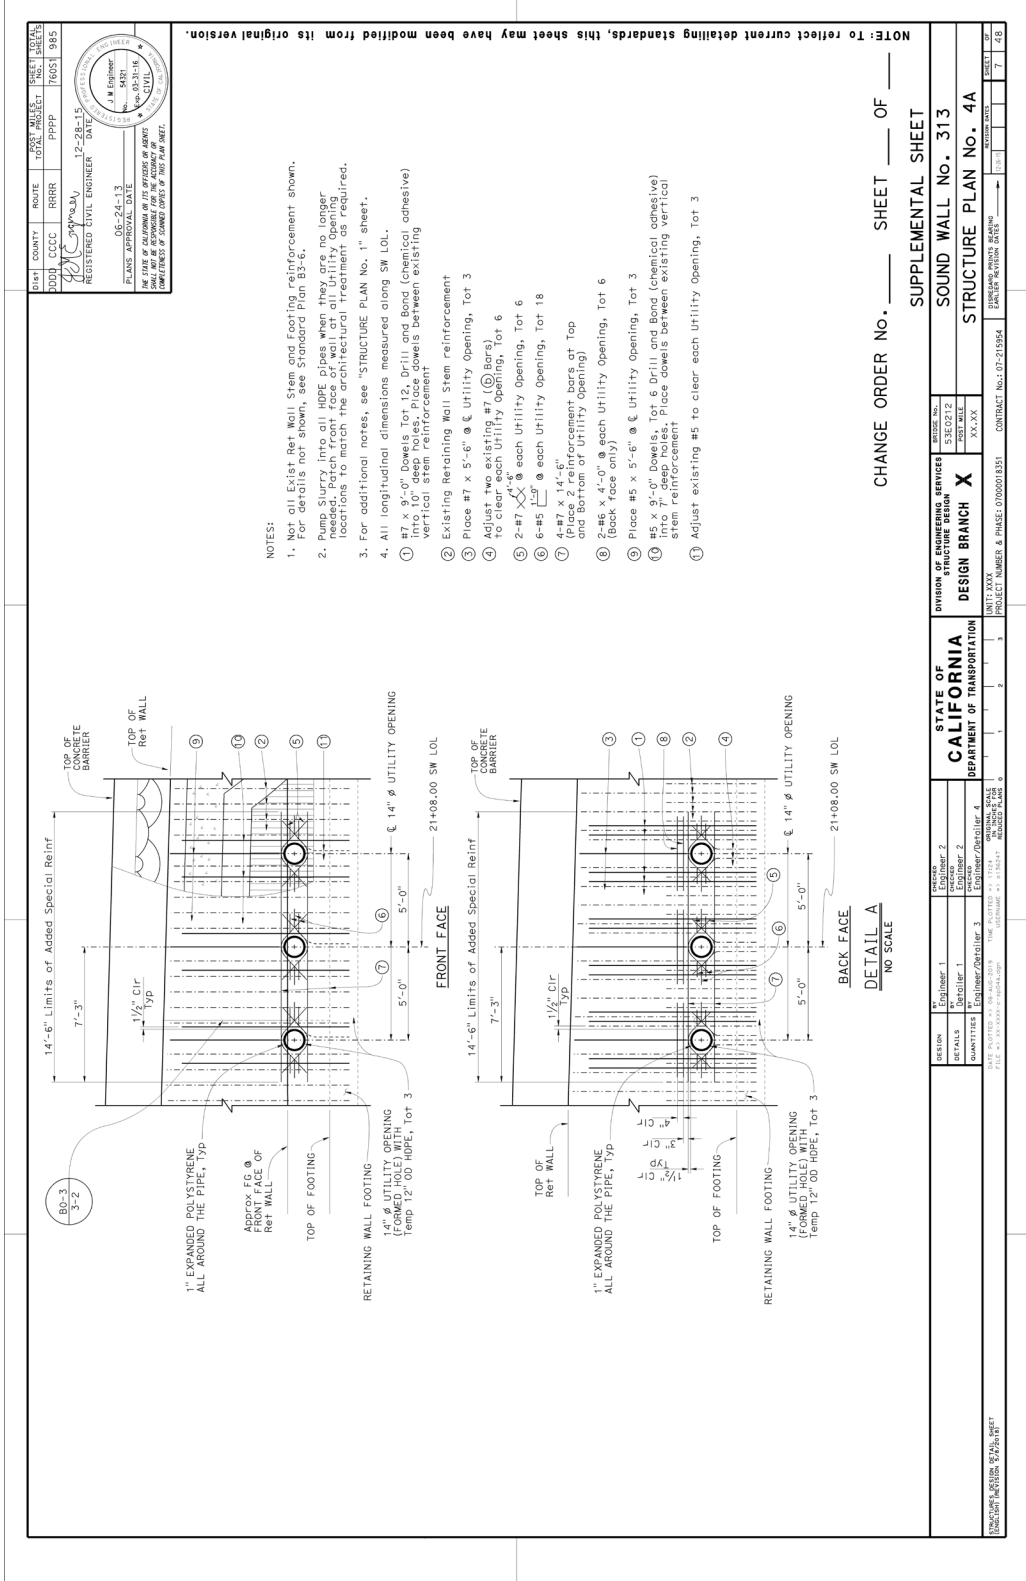




Figure 1A.G.7 Additional Change Order Detailing Example 1

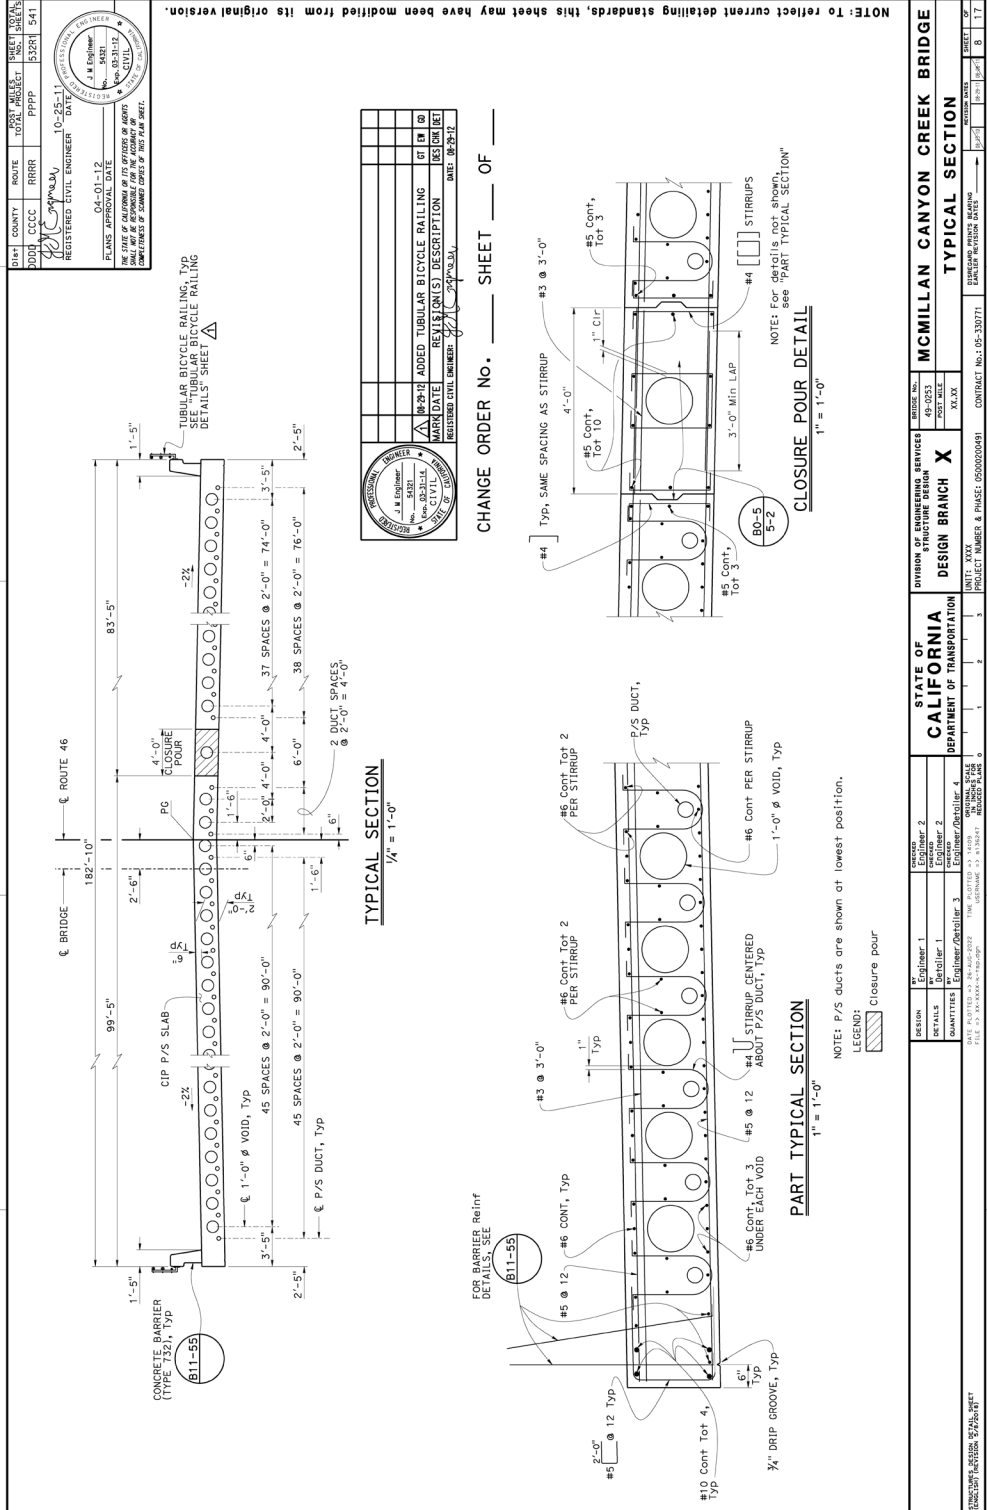










Figure 1A.G.8 Additional Change Order Detailing Example 1 (Continued)

