


INDEX OF PLANS

SHEET No.	DESCRIPTION
1	TITLE SHEET AND LOCATION MAP
2	TYPICAL CROSS SECTIONS
3	CONSTRUCTION AREA SIGNS
4	PAVEMENT DELINEATION QUANTITIES
5 - 6	SUMMARY OF QUANTITIES
7 - 10	REVISED STANDARD PLANS


THE STANDARD PLANS LIST APPLICABLE TO THIS CONTRACT IS INCLUDED IN THE NOTICE TO BIDDERS AND SPECIAL PROVISIONS BOOK.

STATE OF CALIFORNIA
DEPARTMENT OF TRANSPORTATION
**PROJECT PLANS FOR CONSTRUCTION ON
STATE HIGHWAY
IN SOLANO COUNTY
NEAR DIXON
FROM FLANNERY ROAD
TO HASTINGS ISLAND ROAD**

TO BE SUPPLEMENTED BY STANDARD PLANS DATED 2010

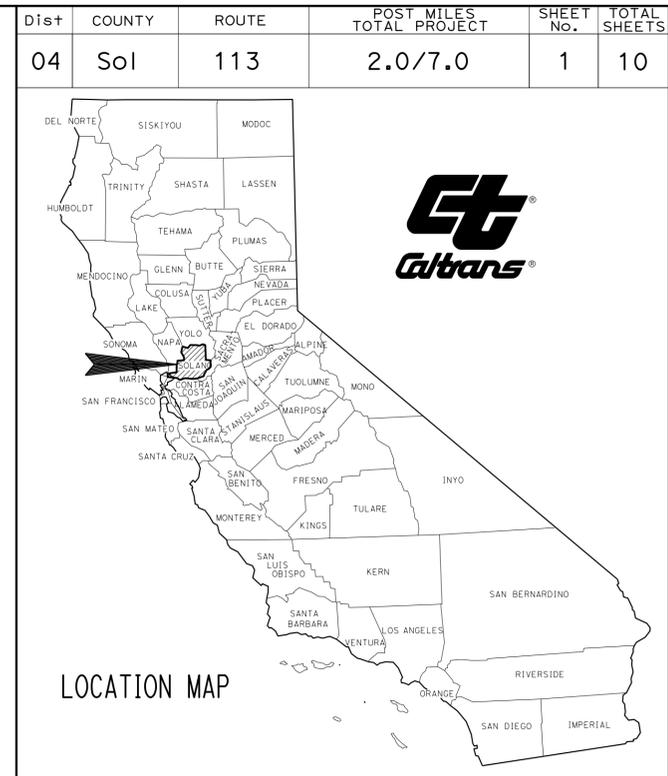

PROJECT MANAGER	RAMSES SARGISS
DESIGN MANAGER	RAMSES SARGISS

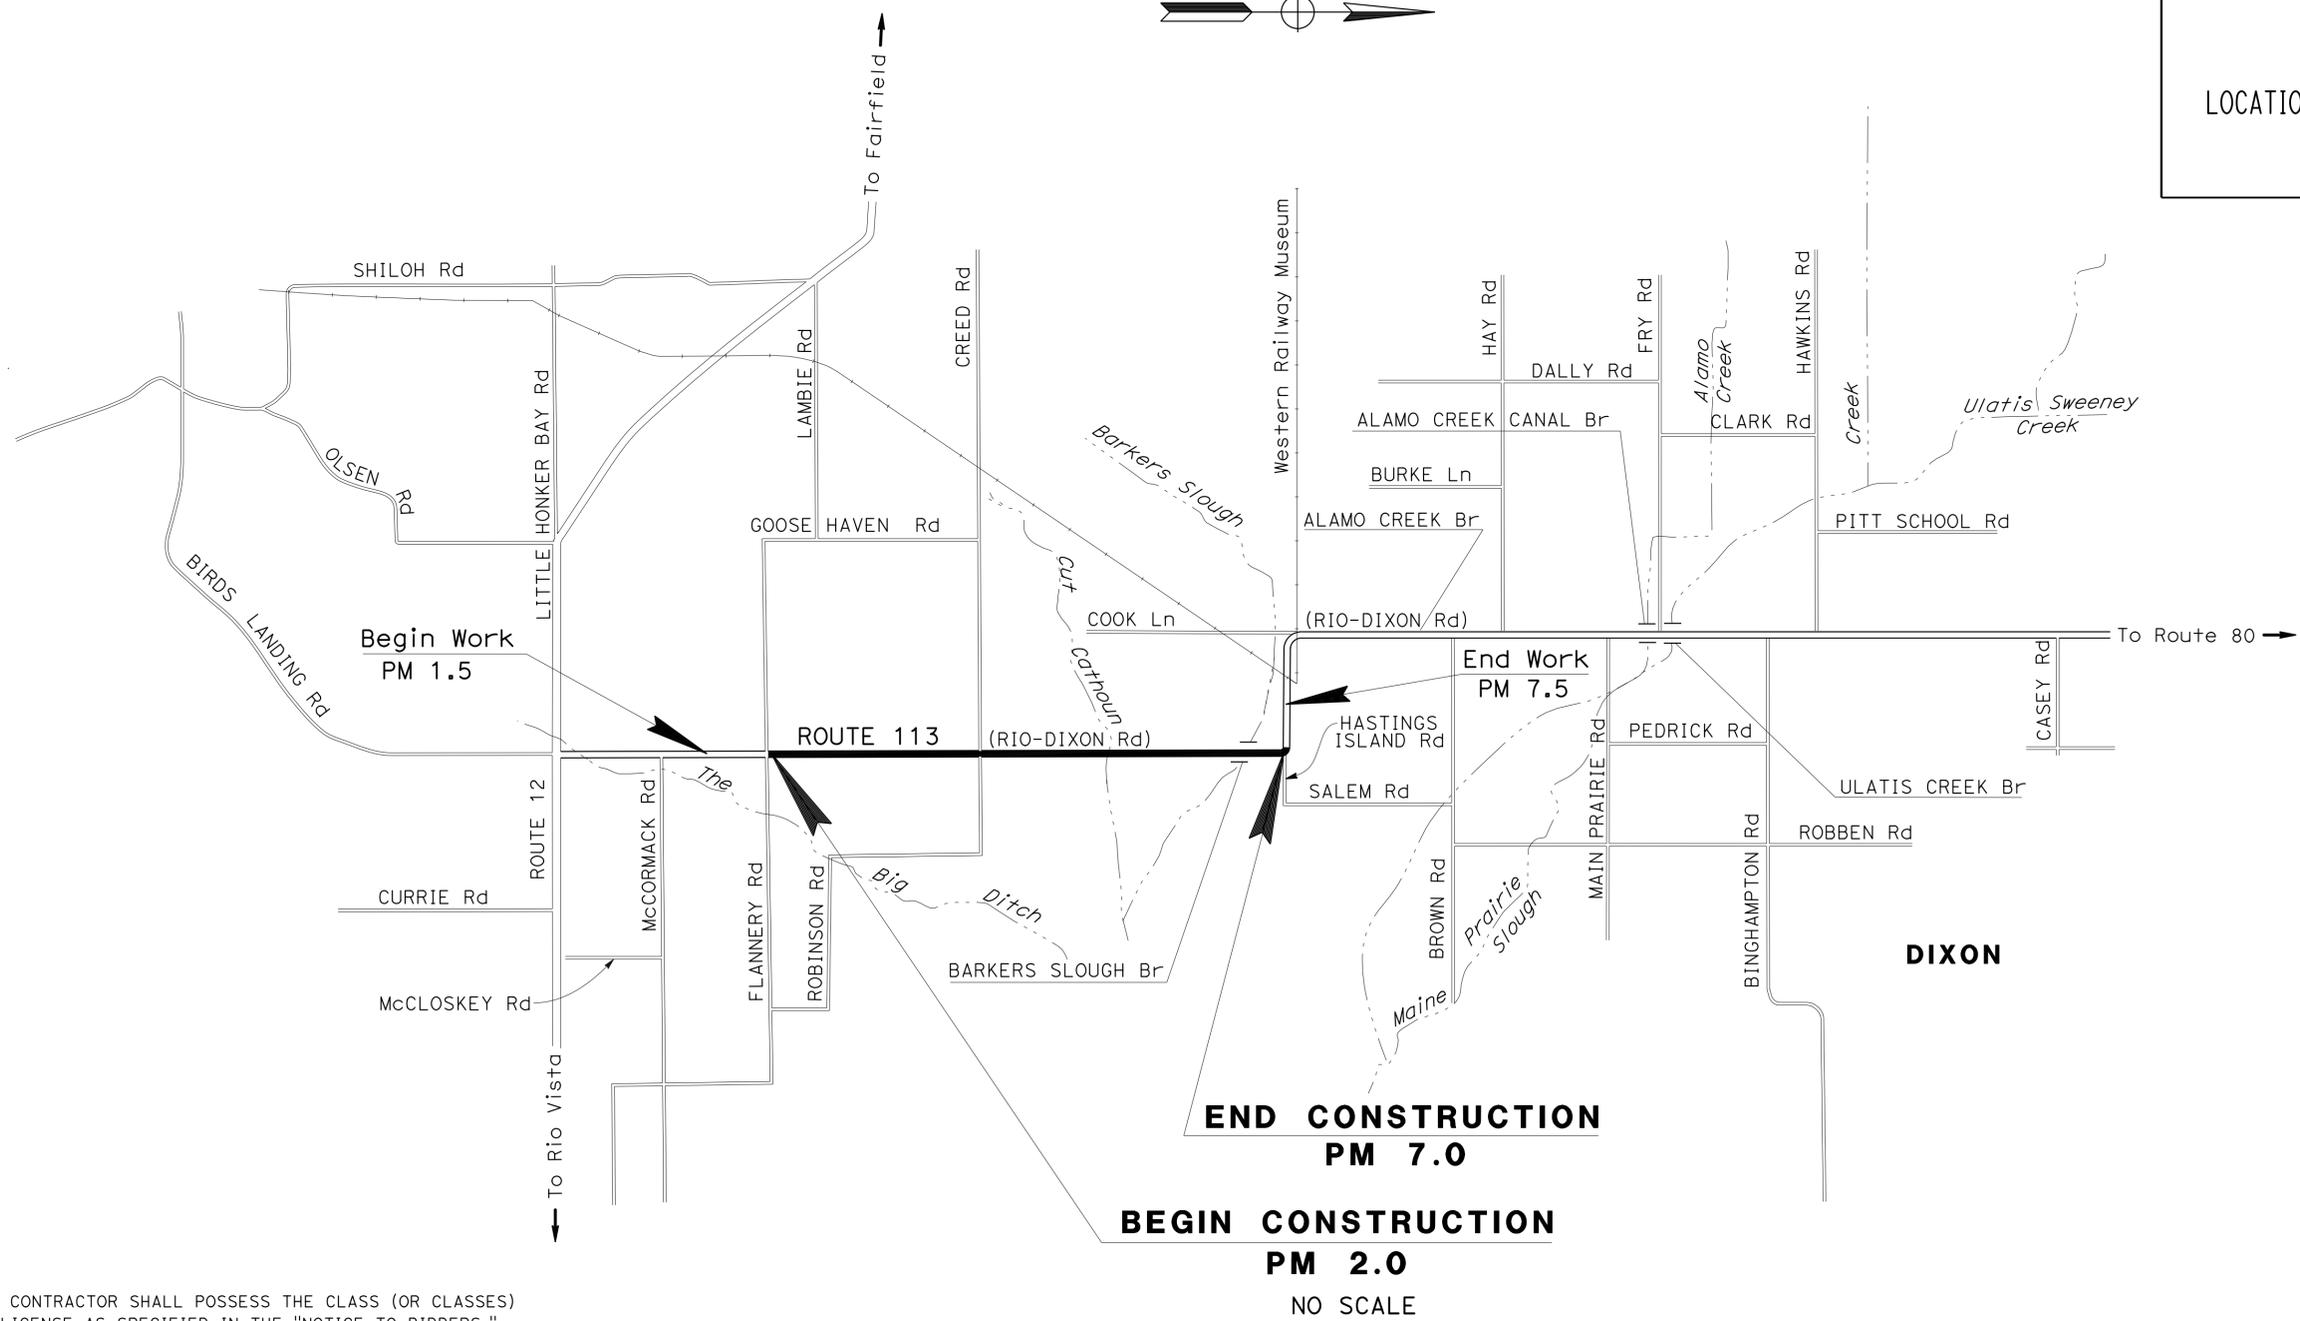

PROJECT ENGINEER DATE 10-27-15
 REGISTERED CIVIL ENGINEER
 No. 56977
 Exp. 6-30-17
 CIVIL
 STATE OF CALIFORNIA

January 4, 2016
 PLANS APPROVAL DATE
THE STATE OF CALIFORNIA OR ITS OFFICERS OR AGENTS SHALL NOT BE RESPONSIBLE FOR THE ACCURACY OR COMPLETENESS OF SCANNED COPIES OF THIS PLAN SHEET.

CONTRACT No.	04-3J4504
PROJECT ID	0415000151

STATE OF CALIFORNIA - DEPARTMENT OF TRANSPORTATION
Caltrans
 DESIGN

FUNCTIONAL SUPERVISOR
 RAMSES SARGISS

CALCULATED/DESIGNED BY
 CHECKED BY

SIMON CHUN
 NGOC TRAN

REVISED BY
 DATE REVISED

NT
 10-27-15

DIST	COUNTY	ROUTE	POST MILES TOTAL PROJECT	SHEET No.	TOTAL SHEETS
04	SoI	113	2.0/7.0	2	10

10-27-15
 REGISTERED CIVIL ENGINEER DATE


1-4-16
 PLANS APPROVAL DATE

Ngoc Tran
 No. 56977
 Exp. 6-30-17
 CIVIL

THE STATE OF CALIFORNIA OR ITS OFFICERS OR AGENTS SHALL NOT BE RESPONSIBLE FOR THE ACCURACY OR COMPLETENESS OF SCANNED COPIES OF THIS PLAN SHEET.

NOTES:

- FOR ACCURATE RIGHT OF WAY DATA, CONTACT RIGHT OF WAY ENGINEERING AT THE DISTRICT OFFICE.
- DIMENSIONS OF THE PAVEMENT STRUCTURES (STRUCTURAL SECTIONS) ARE SUBJECT TO TOLERANCES SPECIFIED IN THE STANDARD SPECIFICATIONS.
- EXISTING UTILITY FACILITIES ARE NOT PLOTTED ON THESE PLANS.
- PAVEMENT DELINEATIONS WILL BE REMOVED AND REPLACED AT THE SAME LOCATIONS AS EXISTING.
- SEE SHEETS Q-1 AND Q-2 FOR LOCATIONS AND DIMENSIONS.

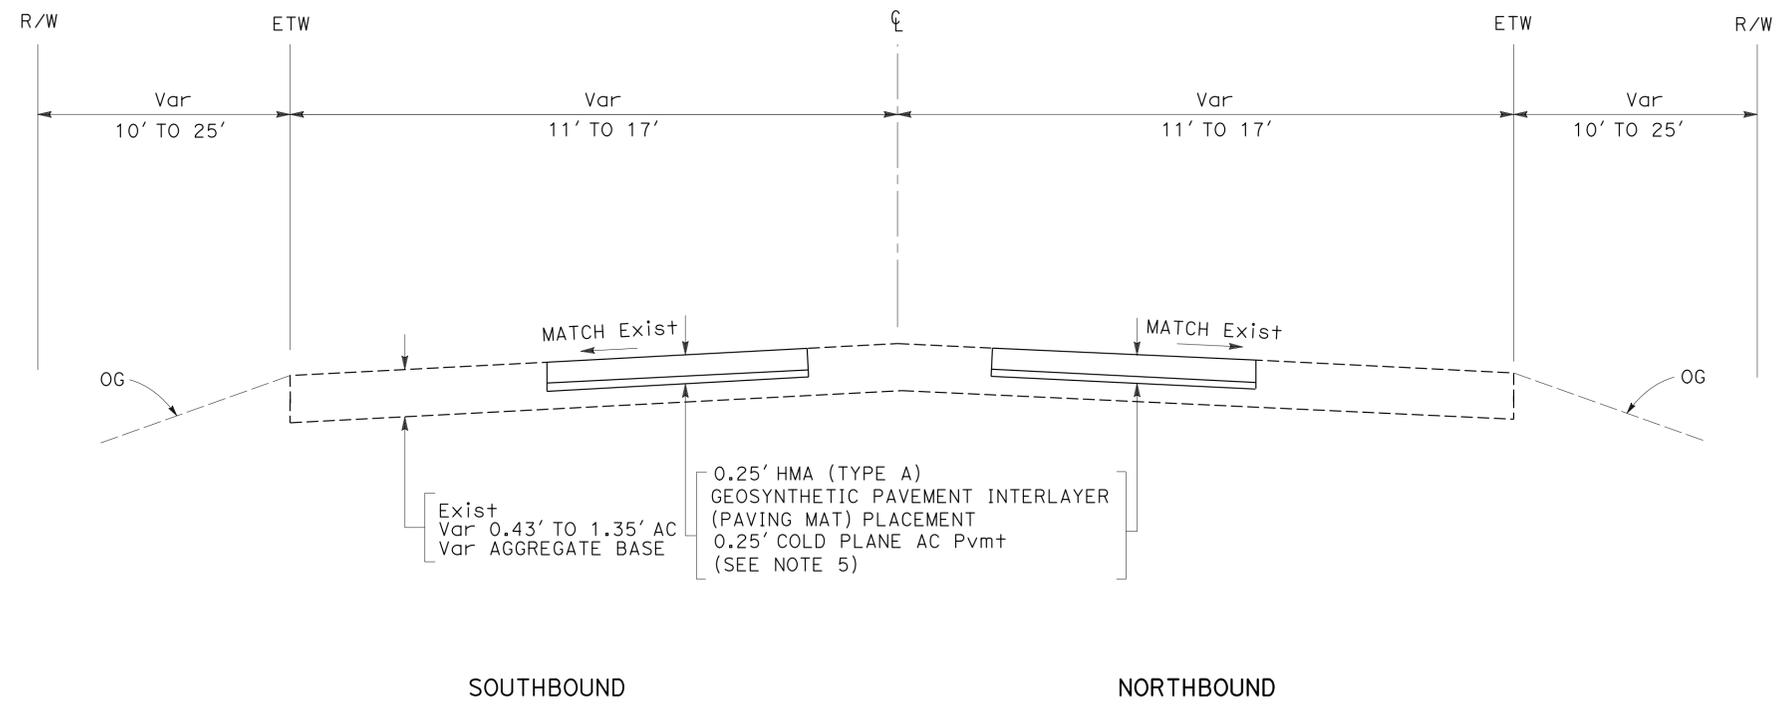

PM 2.0 TO 7.0
ROUTE 113

TYPICAL CROSS SECTIONS
 NO SCALE

X-1

STATIONARY MOUNTED CONSTRUCTION AREA SIGNS

SIGN No.	SIGN CODE	MESSAGE	PANEL SIZE	NUMBER OF POSTS AND SIZE	No. OF SIGNS
1	W20-1	ROAD WORK AHEAD	48" x 48"	(ONE) 4" x 6"	7
2	G20-2	END ROAD WORK	48" x 24"	(ONE) 4" x 4"	7

LEGEND:

No. CONSTRUCTION AREA SIGN NUMBER

NOTE:


1. EXACT POSITION AND LOCATION OF CONSTRUCTION AREA SIGNS TO BE DETERMINED BY THE ENGINEER.

Dist	COUNTY	ROUTE	POST MILES TOTAL PROJECT	SHEET No.	TOTAL SHEETS
04	SoI	113	2.0/7.0	3	10

Claudia K. Fang 10-27-15
 REGISTERED CIVIL ENGINEER DATE
 1-4-16
 PLANS APPROVAL DATE

REGISTERED PROFESSIONAL ENGINEER
 No. 80493
 Exp. 3-31-17
 CIVIL
 STATE OF CALIFORNIA

THE STATE OF CALIFORNIA OR ITS OFFICERS OR AGENTS SHALL NOT BE RESPONSIBLE FOR THE ACCURACY OR COMPLETENESS OF SCANNED COPIES OF THIS PLAN SHEET.

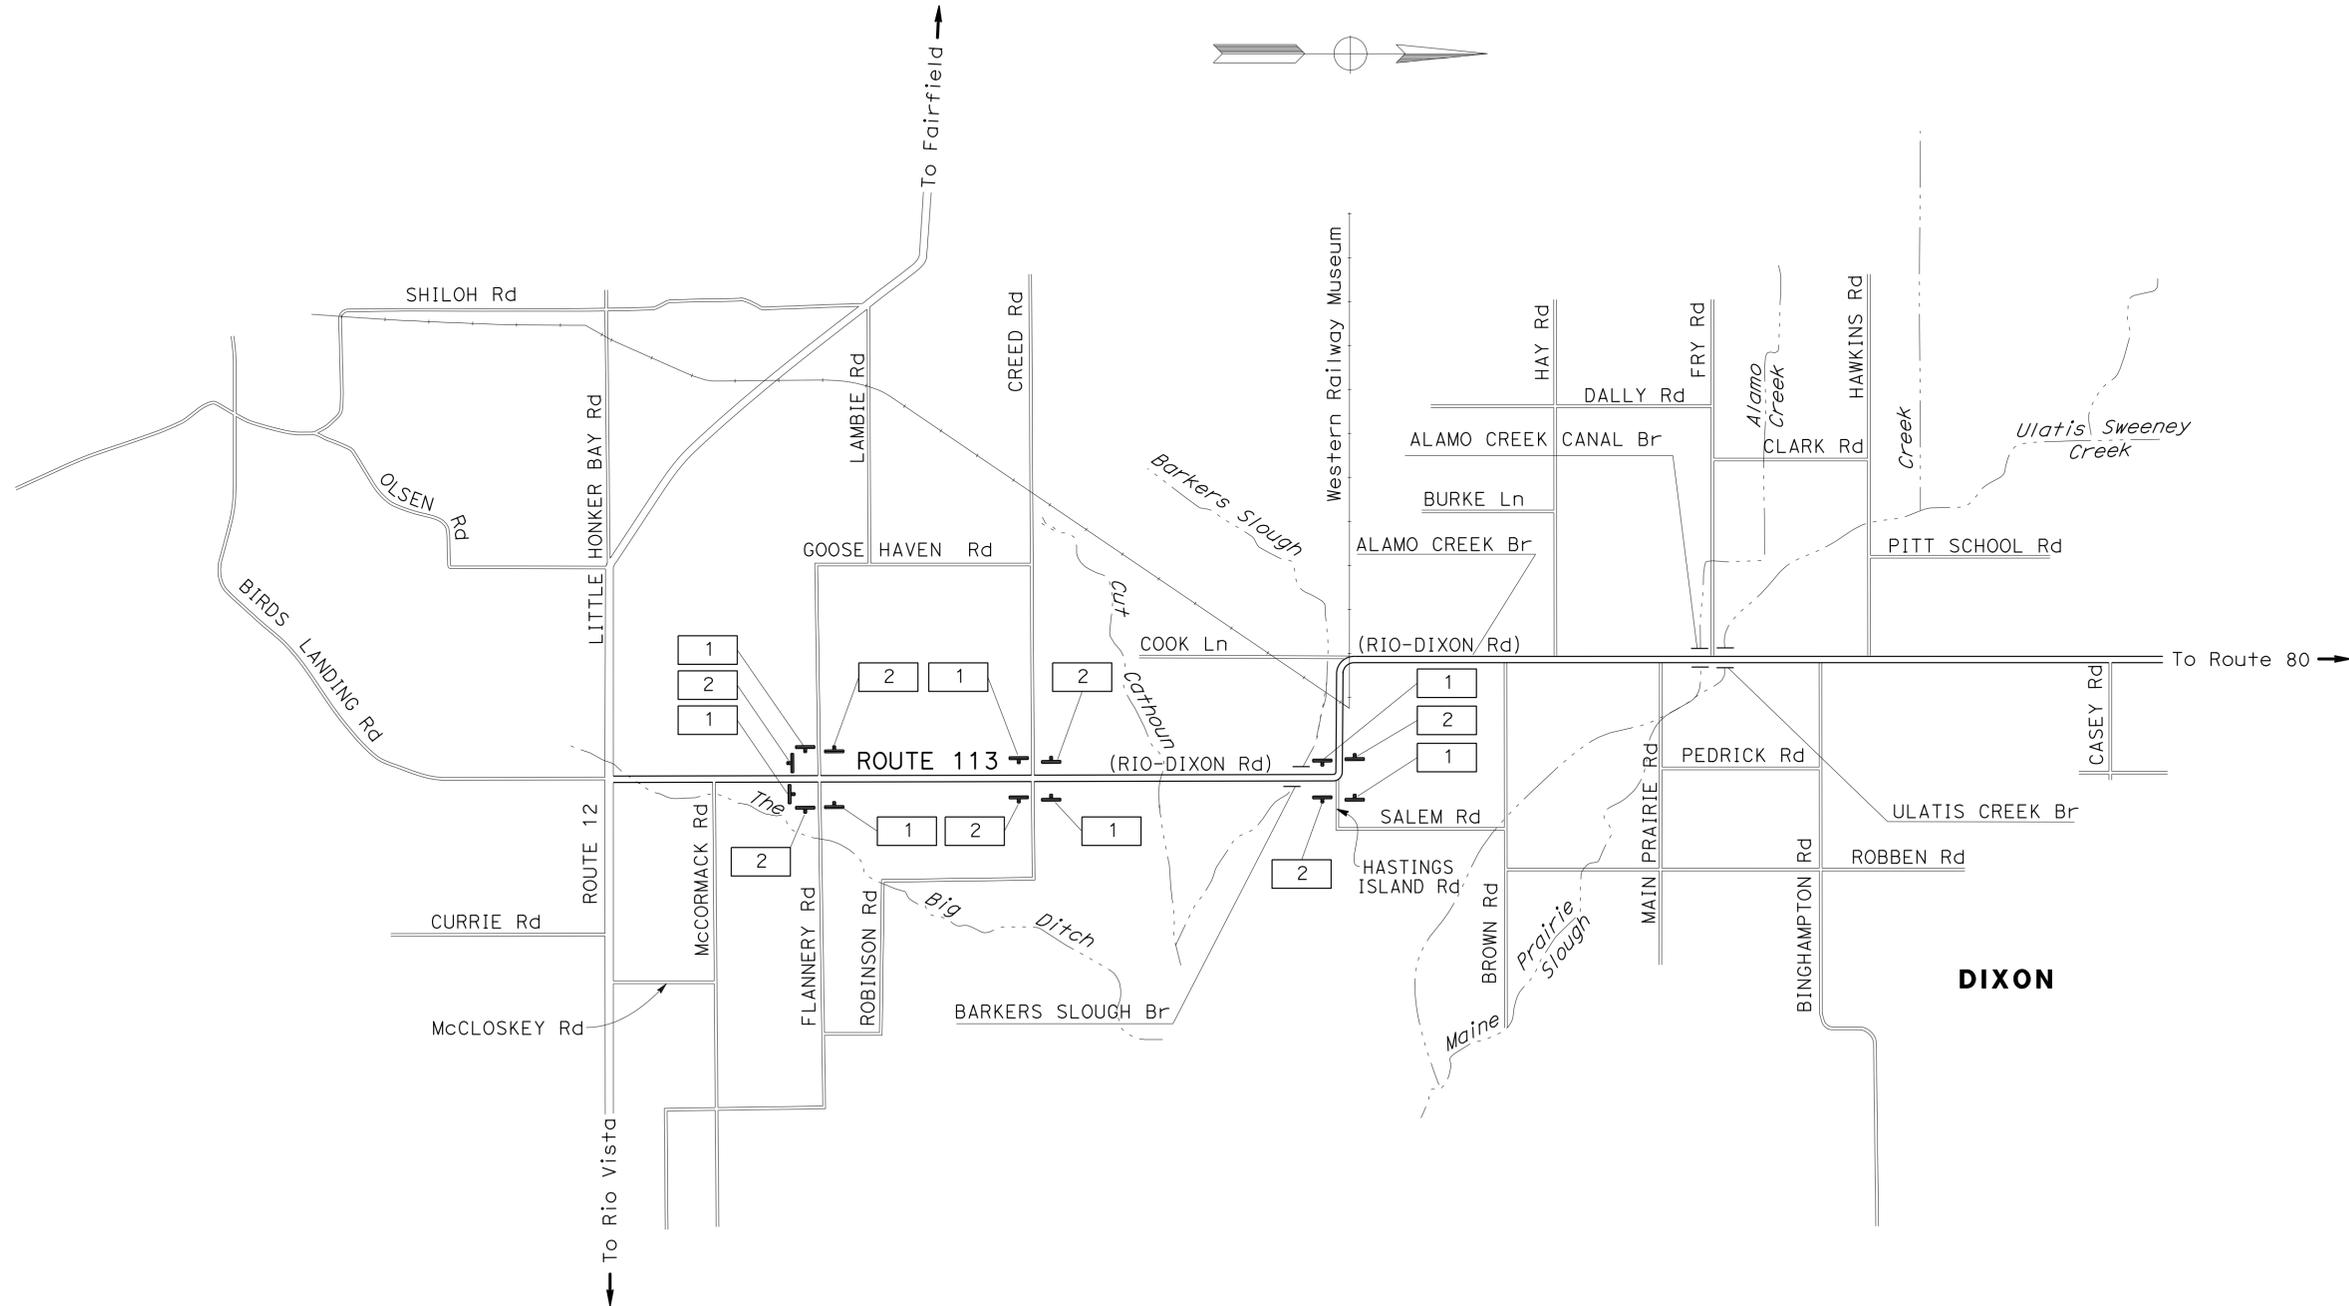

STATE OF CALIFORNIA - DEPARTMENT OF TRANSPORTATION
Caltrans
 TRAFFIC
 FUNCTIONAL SUPERVISOR: LOURDES DAVID
 CALCULATED/DESIGNED BY: CLAUDIA FANG
 CHECKED BY: JERI-PAUL FABIAN
 REVISED BY: NT
 DATE REVISED: 10-27-15

CONSTRUCTION AREA SIGNS

NO SCALE

APPROVED FOR CONSTRUCTION AREA SIGN WORK ONLY

CS-1



Dist	COUNTY	ROUTE	POST MILES TOTAL PROJECT	SHEET No.	TOTAL SHEETS
04	SoI	113	2.0/7.0	4	10

Ngoc Tran 10-27-15
 REGISTERED CIVIL ENGINEER DATE

1-4-16
 PLANS APPROVAL DATE

No. 56977
 Exp. 6-30-17
 CIVIL

THE STATE OF CALIFORNIA OR ITS OFFICERS OR AGENTS SHALL NOT BE RESPONSIBLE FOR THE ACCURACY OR COMPLETENESS OF SCANNED COPIES OF THIS PLAN SHEET.

STATE OF CALIFORNIA - DEPARTMENT OF TRANSPORTATION
Caltrans
 DESIGN
 FUNCTIONAL SUPERVISOR
 RAMSES SARGISS
 CALCULATED/DESIGNED BY
 CHECKED BY
 SIMON CHUN
 NGOC TRAN
 REVISED BY
 DATE REVISED
 NT
 10-27-15

TRAFFIC STRIPES AND PAVEMENT MARKERS

LOCATION	DIRECTION	DETAIL No.	PAVEMENT MARKER RETROREFLECTIVE		THERMOPLASTIC TRAFFIC STRIPE (ENHANCED WET NIGHT VISIBILITY)		
			TYPE D	TYPE H	4" WHITE	4" YELLOW	4" YELLOW (BROKEN 36-12)
					SOLID		
			EA		LF		
FLANNERY ROAD TO HASTINGS ISLAND ROAD (Var FROM PM 2.0 TO PM 7.0)	NB AND SB	6	306				12900
		19	18	21		690	690
		27B			8580		
SUBTOTAL			324	21	8580	690	13590
TOTAL			345		9270		13590

PAVEMENT DELINEATION QUANTITIES

PDQ-1



REVISOR: NT
 DATE: 10-27-15







Dist	COUNTY	ROUTE	POST MILES TOTAL PROJECT	SHEET No.	TOTAL SHEETS
04	Soi	113	2.0/7.0	5	10

10-27-15
 REGISTERED CIVIL ENGINEER DATE

1-4-16
 PLANS APPROVAL DATE

Ngoc Tran
 No. 56977
 Exp. 6-30-17
 CIVIL

THE STATE OF CALIFORNIA OR ITS OFFICERS OR AGENTS SHALL NOT BE RESPONSIBLE FOR THE ACCURACY OR COMPLETENESS OF SCANNED COPIES OF THIS PLAN SHEET.

PAVEMENT STRUCTURE QUANTITIES

LOCATION PM	(N)	(N)	(N)	(N)	COLD PLANE AC PAVEMENT	GEOSYNTHETIC PAVEMENT INTERLAYER (PAVING MAT)	HOT MIX ASPHALT (TYPE A)	TACK COAT	
	WIDTH	LENGTH	AREA	DEPTH					
	LF		SQFT	ft	SQYD		TON		
NB	2.9 TO 3.0	11	330	3630	0.25	403.3	403.3	68.1	0.4
	3.0 TO 3.2	11	520	5720	0.25	635.6	635.6	107.3	0.7
	3.2 TO 3.4	11	190	2090	0.25	232.2	232.2	39.2	0.2
	3.4 TO 3.5	11	400	4400	0.25	488.9	488.9	82.5	0.5
	3.6 TO 3.7	11	300	3300	0.25	366.7	366.7	61.9	0.4
	3.7 TO 4.0	11	1400	15400	0.25	1711.1	1711.1	288.8	1.8
	4.0 TO 4.1	11	150	1650	0.25	183.3	183.3	30.9	0.2
	4.1 TO 4.2	11	450	4950	0.25	550.0	550.0	92.8	0.6
	4.2 TO 4.3	11	340	3740	0.25	415.6	415.6	70.1	0.4
	4.3 TO 4.4	6	380	2280	0.25	253.3	253.3	42.8	0.3
	4.4 TO 4.5	11	100	1100	0.25	122.2	122.2	20.6	0.1
	4.4 TO 4.6	6	1000	6000	0.25	666.7	666.7	112.5	0.7
	4.6 TO 4.7	11	200	2200	0.25	244.4	244.4	41.3	0.3
	4.6 TO 4.7	6	150	900	0.25	100.0	100.0	16.9	0.1
	4.9 TO 5.0	6	120	720	0.25	80.0	80.0	13.5	0.1
	5.0 TO 5.1	6	140	840	0.25	93.3	93.3	15.8	0.1
	5.3 TO 5.4	6	160	960	0.25	106.7	106.7	18.0	0.1
	5.4 TO 5.5	6	140	840	0.25	93.3	93.3	15.8	0.1
	5.5 TO 5.6	6	80	480	0.25	53.3	53.3	9.0	0.1
	5.7 TO 5.8	6	320	1920	0.25	213.3	213.3	36.0	0.2
	5.9 TO 6.0	6	320	1920	0.25	213.3	213.3	36.0	0.2
	6.0 TO 6.1	6	200	1200	0.25	133.3	133.3	22.5	0.1
	6.1 TO 6.2	11	20	220	0.25	24.4	24.4	4.1	0.1
	6.1 TO 6.2	6	300	1800	0.25	200.0	200.0	33.8	0.2
	6.2 TO 6.3	6	60	360	0.25	40.0	40.0	6.8	0.1
	6.3 TO 6.4	11	60	660	0.25	73.3	73.3	12.4	0.1
	6.3 TO 6.4	6	60	360	0.25	40.0	40.0	6.8	0.1
	6.4 TO 6.5	11	40	440	0.25	48.9	48.9	8.3	0.1
6.4 TO 6.5	6	80	480	0.25	53.3	53.3	9.0	0.1	
6.5 TO 6.6	11	40	440	0.25	48.9	48.9	8.3	0.1	
6.6 TO 6.7	6	80	480	0.25	53.3	53.3	9.0	0.1	
6.7 TO 6.8	6	100	600	0.25	66.7	66.7	11.3	0.1	
TOTAL (NB)						8008.6	8008.6	1352.1	8.8

(N) NOT A SEPARATE PAY ITEM, FOR INFORMATION ONLY

SUMMARY OF QUANTITIES
Q-1

LAST REVISION DATE PLOTTED => 30-DEC-2015 01-04-16 TIME PLOTTED => 13:11

FUNCTIONAL SUPERVISOR
 RAMSES SARGISS

CALCULATED/DESIGNED BY
 CHECKED BY

SIMON CHUN
 NGOC TRAN

REVISOR BY
 DATE REVISED

NT
 10-27-15

Dist	COUNTY	ROUTE	POST MILES TOTAL PROJECT	SHEET No.	TOTAL SHEETS
04	Soi	113	2.0/7.0	6	10

10-27-15
 REGISTERED CIVIL ENGINEER DATE

1-4-16
 PLANS APPROVAL DATE

Ngoc Tran
 No. 56977
 Exp. 6-30-17
 CIVIL

THE STATE OF CALIFORNIA OR ITS OFFICERS OR AGENTS SHALL NOT BE RESPONSIBLE FOR THE ACCURACY OR COMPLETENESS OF SCANNED COPIES OF THIS PLAN SHEET.

PAVEMENT STRUCTURE QUANTITIES

LOCATION PM	(N) WIDTH	(N) LENGTH	(N) AREA	(N) DEPTH	COLD PLANE AC PAVEMENT	GEOSYNTHETIC PAVEMENT INTERLAYER (PAVING MAT)	HOT MIX ASPHALT (TYPE A)	TACK COAT
	LF	SQFT	ft	SQYD	TON			
2.0 TO 2.1	11	80	880	0.25	97.8	97.8	16.5	0.1
3.1 TO 3.2	11	580	6380	0.25	708.9	708.9	119.6	0.7
3.2 TO 3.3	11	190	2090	0.25	232.2	232.2	39.2	0.2
3.3 TO 3.4	11	50	550	0.25	61.1	61.1	10.3	0.1
3.4 TO 3.5	11	150	1650	0.25	183.3	183.3	30.9	0.2
3.5 TO 3.6	11	100	1100	0.25	122.2	122.2	20.6	0.1
3.6 TO 3.7	11	100	1100	0.25	122.2	122.2	20.6	0.1
3.7 TO 4.0	11	400	4400	0.25	488.9	488.9	82.5	0.5
4.0 TO 4.1	11	60	660	0.25	73.3	73.3	12.4	0.1
4.2 TO 4.4	6	180	1080	0.25	120.0	120.0	20.3	0.1
4.4 TO 4.6	6	900	5400	0.25	600.0	600.0	101.3	0.6
4.5 TO 4.6	11	80	880	0.25	97.8	97.8	16.5	0.1
4.6 TO 4.7	11	120	1320	0.25	146.7	146.7	24.8	0.2
4.6 TO 4.7	6	200	720	0.25	80.0	80.0	13.5	0.1
4.7 TO 5.0	6	1400	8400	0.25	933.3	933.3	157.5	1.0
5.0 TO 5.1	11	150	1650	0.25	183.3	183.3	30.9	0.2
5.0 TO 5.1	6	240	1440	0.25	160.0	160.0	27.0	0.2
5.1 TO 5.2	11	140	1540	0.25	171.1	171.1	28.9	0.2
5.1 TO 5.2	6	160	960	0.25	106.7	106.7	18.0	0.1
5.2 TO 5.3	6	160	960	0.25	106.7	106.7	18.0	0.1
5.3 TO 5.4	6	160	960	0.25	106.7	106.7	18.0	0.1
5.4 TO 5.5	11	200	2200	0.25	244.4	244.4	41.3	0.3
5.4 TO 5.5	6	160	960	0.25	106.7	106.7	18.0	0.1
5.5 TO 5.6	6	80	480	0.25	53.3	53.3	9.0	0.1
5.6 TO 5.7	6	140	840	0.25	93.3	93.3	15.8	0.1
5.8 TO 5.9	11	100	1100	0.25	122.2	122.2	20.6	0.1
5.9 TO 6.0	11	80	880	0.25	97.8	97.8	16.5	0.1
6.0 TO 6.1	11	160	1760	0.25	195.6	195.6	33.0	0.2
6.1 TO 6.2	6	140	840	0.25	93.3	93.3	15.8	0.1
6.2 TO 6.3	6	300	1800	0.25	200.0	200.0	33.8	0.2
6.7 TO 6.8	6	260	1560	0.25	173.3	173.3	29.3	0.2
TOTAL (SB)					6282.1	6282.1	1060.4	6.6
TOTAL (NB) (SHEET Q-1)					8008.6	8008.6	1352.1	8.8
GRAND TOTAL (NB AND SB)					14290.7	14290.7	2412.5	15.4

(N) NOT A SEPARATE PAY ITEM, FOR INFORMATION ONLY

SUMMARY OF QUANTITIES
Q-2


LAST REVISION DATE PLOTTED => 30-DEC-2015 01-04-16 TIME PLOTTED => 13:11

Dist	COUNTY	ROUTE	POST MILES TOTAL PROJECT	SHEET No.	TOTAL SHEETS
04	SoI	113	2.0/7.0	7	10

Grace M. Tsushima
REGISTERED CIVIL ENGINEER

July 19, 2013
PLANS APPROVAL DATE

THE STATE OF CALIFORNIA OR ITS OFFICERS OR AGENTS SHALL NOT BE RESPONSIBLE FOR THE ACCURACY OR COMPLETENESS OF SCANNED COPIES OF THIS PLAN SHEET.

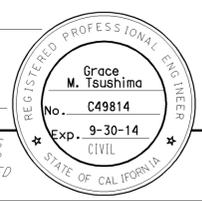

TO ACCOMPANY PLANS DATED 1-4-16

UNIT OF MEASUREMENT SYMBOLS:

Some of the symbols used in the project plan quantity tables and in the Bid Item List are:

SYMBOL USED	DEFINITIONS
ACRE	ACRE
CF	CUBIC FOOT
CY	CUBIC YARD
EA	EACH
GAL	GALLON
LB	POUND
LF	LINEAR FOOT
SQFT	SQUARE FOOT
SQYD	SQUARE YARD
STA	100 FEET
TAB	TABLET
TON	2,000 POUNDS

Some of the symbols used in the plans other than in the project plan quantity tables are:

SYMBOL USED	DEFINITIONS
ksi	KIPS PER SQUARE INCH
ksf	KIPS PER SQUARE FOOT
psi	POUNDS PER SQUARE INCH
psf	POUNDS PER SQUARE FOOT
lb/ft ³ , pcf	POUNDS PER CUBIC FOOT
tsf	TONS PER SQUARE FOOT
mph, MPH *	MILES PER HOUR
∅	NOMINAL DIAMETER
oz	OUNCE
lb	POUND
kíp	1,000 POUNDS
cal	CALORIE
ft	FOOT OR FEET
gal	GALLON

* For use on a sign panel only

STATE OF CALIFORNIA
DEPARTMENT OF TRANSPORTATION

**ABBREVIATIONS
(SHEET 2 OF 2)**

NO SCALE

RSP A10B DATED JULY 19, 2013 SUPERSEDES STANDARD PLAN A10B
DATED MAY 20, 2011 - PAGE 2 OF THE STANDARD PLANS BOOK DATED 2010.

REVISED STANDARD PLAN RSP A10B


	M
Maint	MAINTENANCE
Max	MAXIMUM
MB	METAL BEAM
MBB	METAL BEAM BARRIER
MBGR	METAL BEAM GUARD RAILING
Med	MEDIAN
MGS	MIDWEST GUARDRAIL SYSTEM
MH	MANHOLE
Min	MINIMUM
Misc	MISCELLANEOUS
Misc I & S	MISCELLANEOUS IRON AND STEEL
Mkr	MARKER
Mod	MODIFIED, MODIFY
Mon	MONUMENT
MP	METAL PLATE
MPGR	METAL PLATE GUARD RAILING
MR	MOVEMENT RATING
MSE	MECHANICALLY STABILIZED EMBANKMENT
Mt	MOUNTAIN, MOUNT
MtI	MATERIAL
MVP	MAINTENANCE VEHICLE PULLOUT
	N
N	NORTH
NB	NORTHBOUND
No.	NUMBER (MUST HAVE PERIOD)
Nos.	NUMBERS (MUST HAVE PERIOD)
NPS	NOMINAL PIPE SIZE
NS	NEAR SIDE
NSP	NEW STANDARD PLAN
NTS	NOT TO SCALE
	O
Obir	OBLITERATE
OC	OVERCROSSING
OD	OUTSIDE DIAMETER
OF	OUTSIDE FACE
OG	ORIGINAL GROUND
OGAC	OPEN GRADED ASPHALT CONCRETE
OGFC	OPEN GRADED FRICTION COURSE
OH	OVERHEAD
OHWM	ORDINARY HIGH WATER MARK
O-O	OUT TO OUT
Opp	OPPOSITE
OSD	OVERSIDE DRAIN
	P
p	PAGE
PAP	PERFORATED ALUMINUM PIPE
PB	PULL BOX
PC	POINT OF CURVATURE, PRECAST
PCC	POINT OF COMPOUND CURVE, PORTLAND CEMENT CONCRETE
PCMS	PORTABLE CHANGEABLE MESSAGE SIGN
PCP	PERFORATED CONCRETE PIPE, PRESTRESSED CONCRETE PIPE
PCVC	POINT OF COMPOUND VERTICAL CURVE
PEC	PERMIT TO ENTER AND CONSTRUCT
Ped	PEDESTRIAN
Ped OC	PEDESTRIAN OVERCROSSING
Ped UC	PEDESTRIAN UNDERCROSSING
Perm MtI	PERMEABLE MATERIAL

	P continued
PG	PROFILE GRADE
PI	POINT OF INTERSECTION
PJP	PARTIAL JOINT PENETRATION
Pkwy	PARKWAY
PL, PL	PLATE
P/L	PROPERTY LINE
PM	POST MILE, TIME FROM NOON TO MIDNIGHT
PN	PAVING NOTCH
POC	POINT OF HORIZONTAL CURVE
POT	POINT OF TANGENT
POVC	POINT OF VERTICAL CURVE
PP	PIPE PILE, PLASTIC PIPE, POWER POLE
PPL	PREFORMED PERMEABLE LINER
PPP	PERFORATED PLASTIC PIPE
PRC	POINT OF REVERSE CURVE
PRF	PAVEMENT REINFORCING FABRIC
PRVC	POINT OF REVERSE VERTICAL CURVE
PS&E	PLANS, SPECIFICATIONS AND ESTIMATES
PS, P/S	PRESTRESSED
PSP	PERFORATED STEEL PIPE
PT	POINT OF TANGENCY
PVC	POLYVINYL CHLORIDE
Pvmt	PAVEMENT
	Q
Qty	QUANTITY
	R
R	RADIUS
R & D	REMOVE AND DISPOSE
R & S	REMOVE AND SALVAGE
R/C	RATE OF CHANGE
RCA	REINFORCED CONCRETE ARCH
RCB	REINFORCED CONCRETE BOX
RCP	REINFORCED CONCRETE PIPE
RCPA	REINFORCED CONCRETE PIPE ARCH
Rd	ROAD
Reinf	REINFORCED, REINFORCEMENT, REINFORCING
Rel	RELOCATE
Repl	REPLACEMENT
Ret	RETAINING
Rev	REVISED, REVISION
Rdwy	ROADWAY
RHMA	RUBBERIZED HOT MIX ASPHALT
Riv	RIVER
RM	ROAD-MIXED
RP	RADIUS POINT, REFERENCE POINT
RR	RAILROAD
RSP	ROCK SLOPE PROTECTION, REVISED STANDARD PLAN
Rt	RIGHT
Rte	ROUTE
RW	REDWOOD, RETAINING WALL
R/W	RIGHT OF WAY
Rwy	RAILWAY

	S
S	SOUTH, SUPPLEMENT
SAE	STRUCTURE APPROACH EMBANKMENT
Salv	SALVAGE
SAPP	STRUCTURAL ALUMINUM PLATE PIPE
SB	SOUTHBOUND
SC	SAND CUSHION
SCSP	SLOTTED CORRUGATED STEEL PIPE
SD	STORM DRAIN
Sec	SECOND, SECTION
Sep	SEPARATION
SG	SUBGRADE
Shld	SHOULDER
Sht	SHEET
Sim	SIMILAR
ℒ	STATION LINE
SM	SELECTED MATERIAL
Spec	SPECIAL, SPECIFICATIONS
SPP	SLOTTED PLASTIC PIPE
SS	SLOPE STAKE
SSBM	STRAP AND SADDLE BRACKET METHOD
SSD	STRUCTURAL SECTION DRAIN
SSPA	STRUCTURAL STEEL PLATE ARCH
SSPP	STRUCTURAL STEEL PLATE PIPE
SSPPA	STRUCTURAL STEEL PLATE PIPE ARCH
SSRP	STEEL SPIRAL RIB PIPE
St	STREET
Sta	STATION
STBB	SINGLE THRIE BEAM BARRIER
Std	STANDARD
Str	STRUCTURE
Surf	SURFACING
SW	SIDEWALK, SOUND WALL
Swr	SEWER
Sym	SYMMETRICAL
S4S	SURFACE 4 SIDES
	T
T	SEMI-TANGENT
Tan	TANGENT
TBB	THRIE BEAM BARRIER
Tbr	TIMBER
TC	TOP OF CURB
TCB	TRAFFIC CONTROL BOX
TCE	TEMPORARY CONSTRUCTION EASEMENT
TeI	TELEPHONE
Temp	TEMPORARY
TG	TOP OF GRADE
Tot	TOTAL
TP	TELEPHONE POLE
TPB	TREATED PERMEABLE BASE
TPM	TREATED PERMEABLE MATERIAL
Trans	TRANSITION

	T continued
TS	TRANSVERSE, TRAFFIC SIGNAL, TUBULAR STEEL
Typ	TYPICAL
	U
UC	UNDERCROSSING
UD	UNDERDRAIN
UG	UNDERGROUND
UON	UNLESS OTHERWISE NOTED
UP	UNDERPASS
	V
V	VALVE, DESIGN SPEED
Var	VARIABLE, VARIES
VC	VERTICAL CURVE
VCP	VITRIFIED CLAY PIPE
Vert	VERTICAL
Via	VIADUCT
Vol	VOLUME
	W
W	WEST, WIDTH
WB	WESTBOUND
WH	WEEP HOLE
WM	WIRE MESH
WS	WATER SURFACE
WSP	WELDED STEEL PIPE
Wt	WEIGHT
WV	WATER VALVE
WW	WINGWALL
WWLOL	WINGWALL LAYOUT LINE
	X
X Sec	CROSS SECTION
Xing	CROSSING
	Y
Yr	YEAR
Yrs	YEARS

Dist	COUNTY	ROUTE	POST MILES TOTAL PROJECT	SHEET No.	TOTAL SHEETS
04	Soi	113	2.0/7.0	8	10

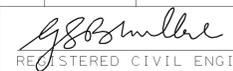
 REGISTERED CIVIL ENGINEER
 July 19, 2013
 PLANS APPROVAL DATE



THE STATE OF CALIFORNIA OR ITS OFFICERS OR AGENTS SHALL NOT BE RESPONSIBLE FOR THE ACCURACY OR COMPLETENESS OF SCANNED COPIES OF THIS PLAN SHEET.

TO ACCOMPANY PLANS DATED 1-4-16

TABLE 1

TAPER LENGTH CRITERIA AND CHANNELIZING DEVICE SPACING							
SPEED (S)	MINIMUM TAPER LENGTH * FOR WIDTH OF OFFSET 12 FEET (W)				MAXIMUM CHANNELIZING DEVICE SPACING		
	TANGENT 2L	MERGING L	SHIFTING L/2	SHOULDER L/3	X	Y	Z **
					TAPER	TANGENT	CONFLICT
mph	ft	ft	ft	ft	ft	ft	ft
20	160	80	40	27	20	40	10
25	250	125	63	42	25	50	12
30	360	180	90	60	30	60	15
35	490	245	123	82	35	70	17
40	640	320	160	107	40	80	20
45	1080	540	270	180	45	90	22
50	1200	600	300	200	50	100	25
55	1320	660	330	220	55	110	27
60	1440	720	360	240	60	120	30
65	1560	780	390	260	65	130	32
70	1680	840	420	280	70	140	35

* - For other offsets, use the following merging taper length formula for L:
 For speed of 40 mph or less, $L = WS^2/60$
 For speed of 45 mph or more, $L = WS$

Where: L = Taper length in feet
 W = Width of offset in feet
 S = Posted speed limit, off-peak 85th-percentile speed prior to work starting, or the anticipated operating speed in mph

** - Use for taper and tangent sections where there are no pavement markings or where there is a conflict between existing pavement markings and channelizers (CA).

TABLE 2

LONGITUDINAL BUFFER SPACE AND FLAGGER STATION SPACING				
SPEED *	Min D **	DOWNGRADE Min D ***		
		-3%	-6%	-9%
		ft	ft	ft
mph	ft	ft	ft	ft
20	115	116	120	126
25	155	158	165	173
30	200	205	215	227
35	250	257	271	287
40	305	315	333	354
45	360	378	400	427
50	425	446	474	507
55	495	520	553	593
60	570	598	638	686
65	645	682	728	785
70	730	771	825	891

* - Speed is posted speed limit, off-peak 85th-percentile speed prior to work starting, or the anticipated operating speed in mph
 ** - Longitudinal buffer space or flagger station spacing
 *** - Use on sustained downgrade steeper than -3 percent and longer than 1 mile.

TABLE 3

ADVANCE WARNING SIGN SPACING			
ROAD TYPE	DISTANCE BETWEEN SIGNS *		
	A	B	C
	ft	ft	ft
URBAN - 25 mph OR LESS	100	100	100
URBAN - MORE THAN 25 mph TO 40 mph	250	250	250
URBAN - MORE THAN 40 mph	350	350	350
RURAL	500	500	500
EXPRESSWAY / FREEWAY	1000	1500	2640

* - The distances are approximate, are intended for guidance purposes only, and should be applied with engineering judgment. These distances should be adjusted by the Engineer for field conditions, if necessary, by increasing or decreasing the recommended distances.

STATE OF CALIFORNIA
 DEPARTMENT OF TRANSPORTATION
**TRAFFIC CONTROL SYSTEM TABLES
 FOR LANE AND RAMP CLOSURES**

NO SCALE

RSP T9 DATED JULY 19, 2013 SUPERSEDES RSP T9 DATED APRIL 19, 2013 THAT SUPPLEMENTS THE STANDARD PLANS BOOK DATED 2010.

REVISED STANDARD PLAN RSP T9

2010 REVISED STANDARD PLAN RSP T9

Dist	COUNTY	ROUTE	POST MILES TOTAL PROJECT	SHEET No.	TOTAL SHEETS
04	SoI	113	2.0/7.0	9	10

Devinder Singh
 REGISTERED CIVIL ENGINEER
 October 17, 2014
 PLANS APPROVAL DATE
 No. C50470
 Exp. 6-30-15
 CIVIL
 STATE OF CALIFORNIA
 REGISTERED PROFESSIONAL ENGINEER

THE STATE OF CALIFORNIA OR ITS OFFICERS OR AGENTS SHALL NOT BE RESPONSIBLE FOR THE ACCURACY OR COMPLETENESS OF SCANNED COPIES OF THIS PLAN SHEET.

NOTES:

See Revised Standard Plan RSP T9 for tables.


Use cone spacing X for taper segment, Y for tangent segment or Z for conflict situations, as appropriate, per Table 1, unless X, Y, or Z cone spacing is shown on this sheet.

Unless otherwise specified in the special provisions, all temporary warning signs shall have black legend on fluorescent orange background.

California codes are designated by (CA). Otherwise, Federal (MUTCD) codes are shown.


TYPICAL LANE CLOSURE WITH REVERSIBLE CONTROL

TO ACCOMPANY PLANS DATED 1-4-16

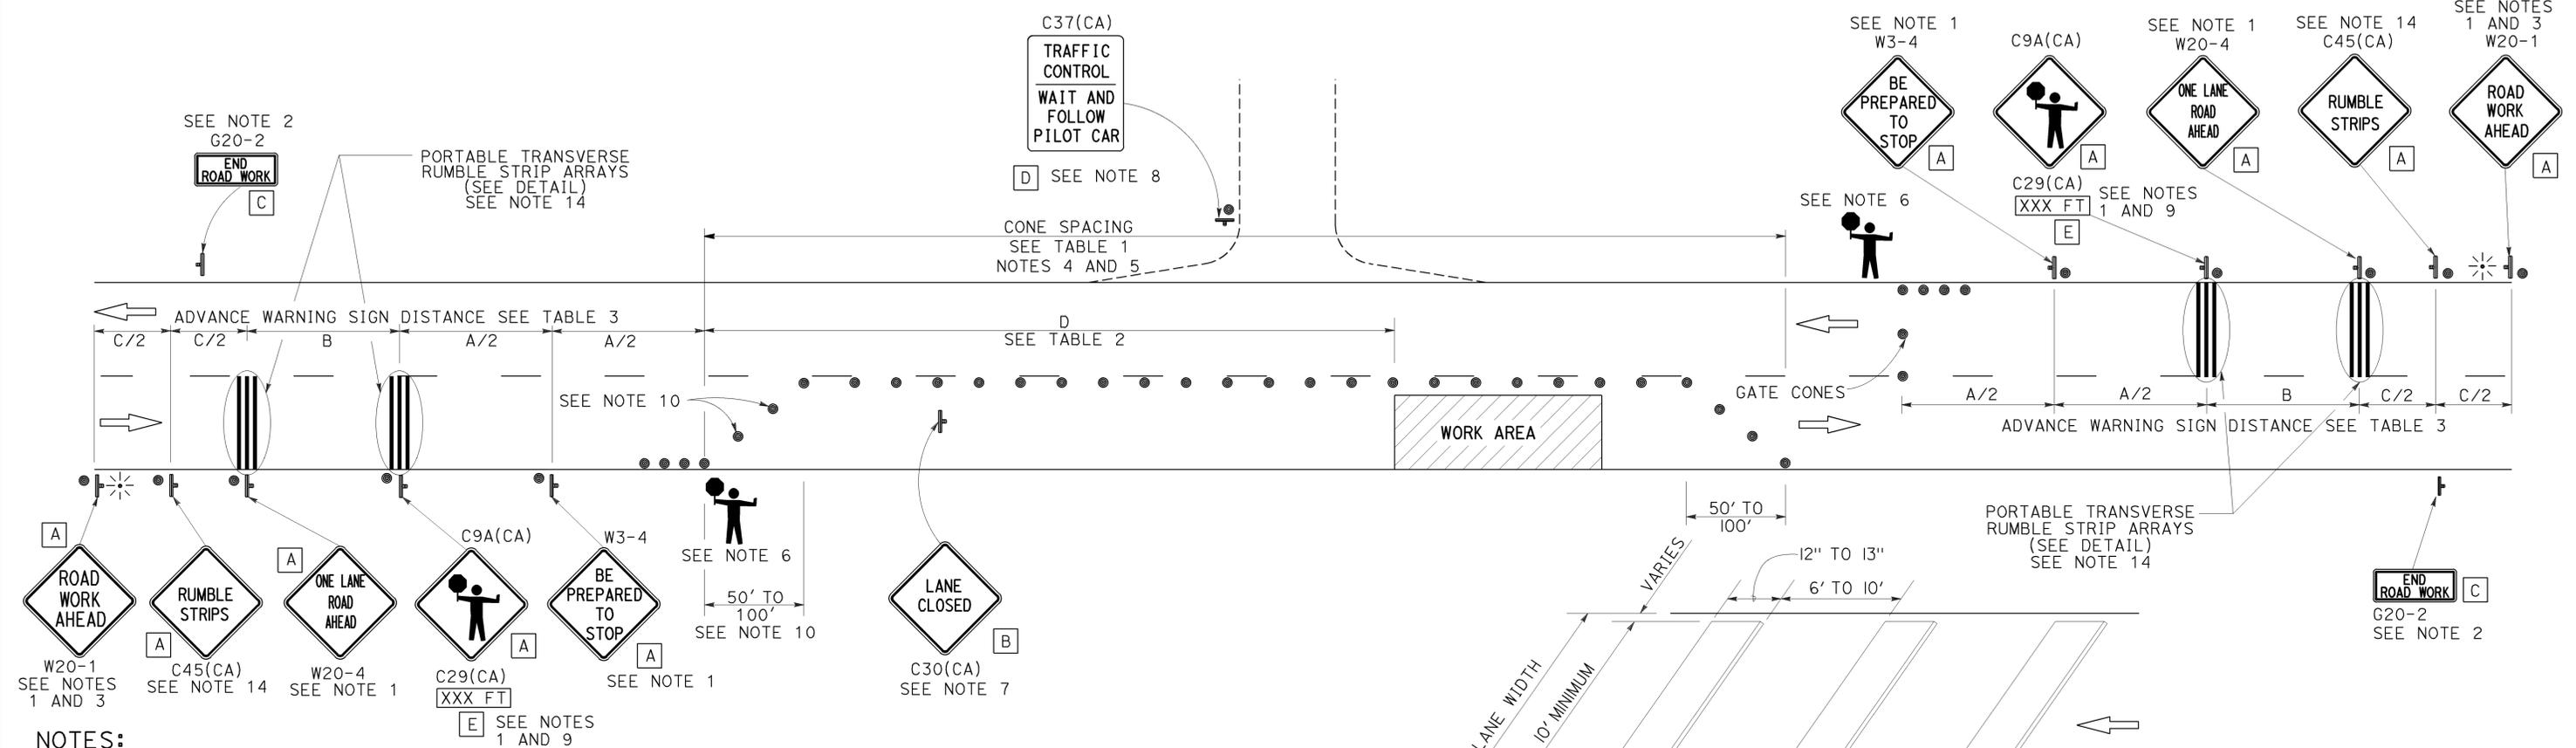

NOTES:

- Each advance warning sign in each direction of travel shall be equipped with at least two flags for daytime closure. Each flag shall be at least 16" x 16" in size and shall be orange or fluorescent red-orange in color. Flashing beacons shall be placed at the locations indicated for lane closure during hours of darkness.
- A G20-2 "END ROAD WORK" sign, as appropriate, shall be placed at the end of the lane control unless the end of work area is obvious, or ends within a larger project's limits.
- If the W20-1 sign would follow within 2000' of a stationary W20-1 or G20-1 "ROAD WORK NEXT _____ MILES", use a W20-4 sign for the first advance warning sign.
- All cones used for lane closures during the hours of darkness shall be fitted with retroreflective bands (or sleeves) as specified in the specifications.
- Portable delineators, placed at one-half the spacing indicated for traffic cones, may be used instead of cones for daytime closures only.
- Additional advance flaggers may be required. Flagger should stand in a conspicuous place, be visible to approaching traffic as well as approaching vehicles after the first vehicle has stopped. During the hours of darkness, the flagging-station and flagger shall be illuminated and clearly visible to approaching traffic. The illumination footprint of the lighting on the ground shall be at least 20' in diameter. Place a minimum of four cones at 50' intervals in advance of flagger station as shown.
- Place C30(CA) "LANE CLOSED" sign at 500' to 1000' intervals throughout extended work areas. They are optional if the work area is visible from the flagger station.
- When a pilot car is used, place a C37(CA) "TRAFFIC CONTROL-WAIT AND FOLLOW PILOT CAR" sign with black legend on white background at all intersections, driveways and alleys without a flagger within traffic control area. Signs shall be clean and visible at all times. Where traffic can not be effectively self-regulated, at least one flagger shall be used at each intersection within traffic control area.
- An optional C29(CA) sign may be placed below the C9A(CA) sign.
- Either traffic cones or barricades shall be placed on the taper. Barricades shall be Type I, II, or III.
- The color of the portable transverse rumble strips shall be black or orange. Use 2 arrays, each array shall consist of 3 rumble strips.
- Portable transverse rumble strips shall not be placed on sharp horizontal or vertical curves nor shall they be placed through pedestrian crossings.
- If the portable transverse rumble strips become out of alignment (skewed) by more than 6 inches, measured from one end to the other, they shall be readjusted to bring the placement back to the original location.
- Portable transverse rumble strips are not required if any one of the following conditions is satisfied:
 - Work duration occupies a location for four hours or less
 - Posted speed limit is below 45 MPH
 - Work is of emergency nature
 - Work zone is in snow or icy weather conditions

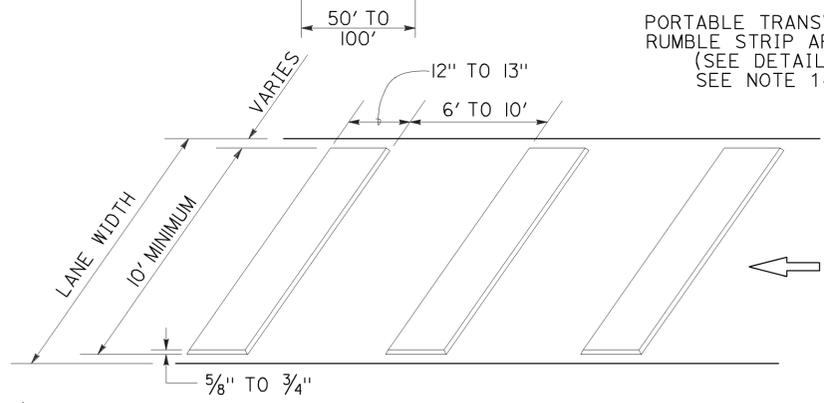

PORTABLE TRANSVERSE RUMBLE STRIP ARRAY DETAIL

SIGN PANEL SIZE (Min)

- A 48" x 48"
- B 30" x 30"
- C 36" x 18"
- D 36" x 42"
- E 20" x 7"

LEGEND

- TRAFFIC CONE
- ⊥ TEMPORARY TRAFFIC CONTROL SIGN
- ⚡ PORTABLE FLASHING BEACON
- 🚧 FLAGGER

STATE OF CALIFORNIA
DEPARTMENT OF TRANSPORTATION

TRAFFIC CONTROL SYSTEM FOR LANE CLOSURE ON TWO LANE CONVENTIONAL HIGHWAYS


NO SCALE

RSP T13 DATED OCTOBER 17, 2014 SUPERSEDES RSP T13 DATED JULY 18, 2014 AND RSP T13 DATED APRIL 19, 2013 AND STANDARD PLAN T13 DATED MAY 20, 2011 - PAGE 241 OF THE STANDARD PLANS BOOK DATED 2010.

REVISED STANDARD PLAN RSP T13

2010 REVISED STANDARD PLAN RSP T13

TO ACCOMPANY PLANS DATED 1-4-16

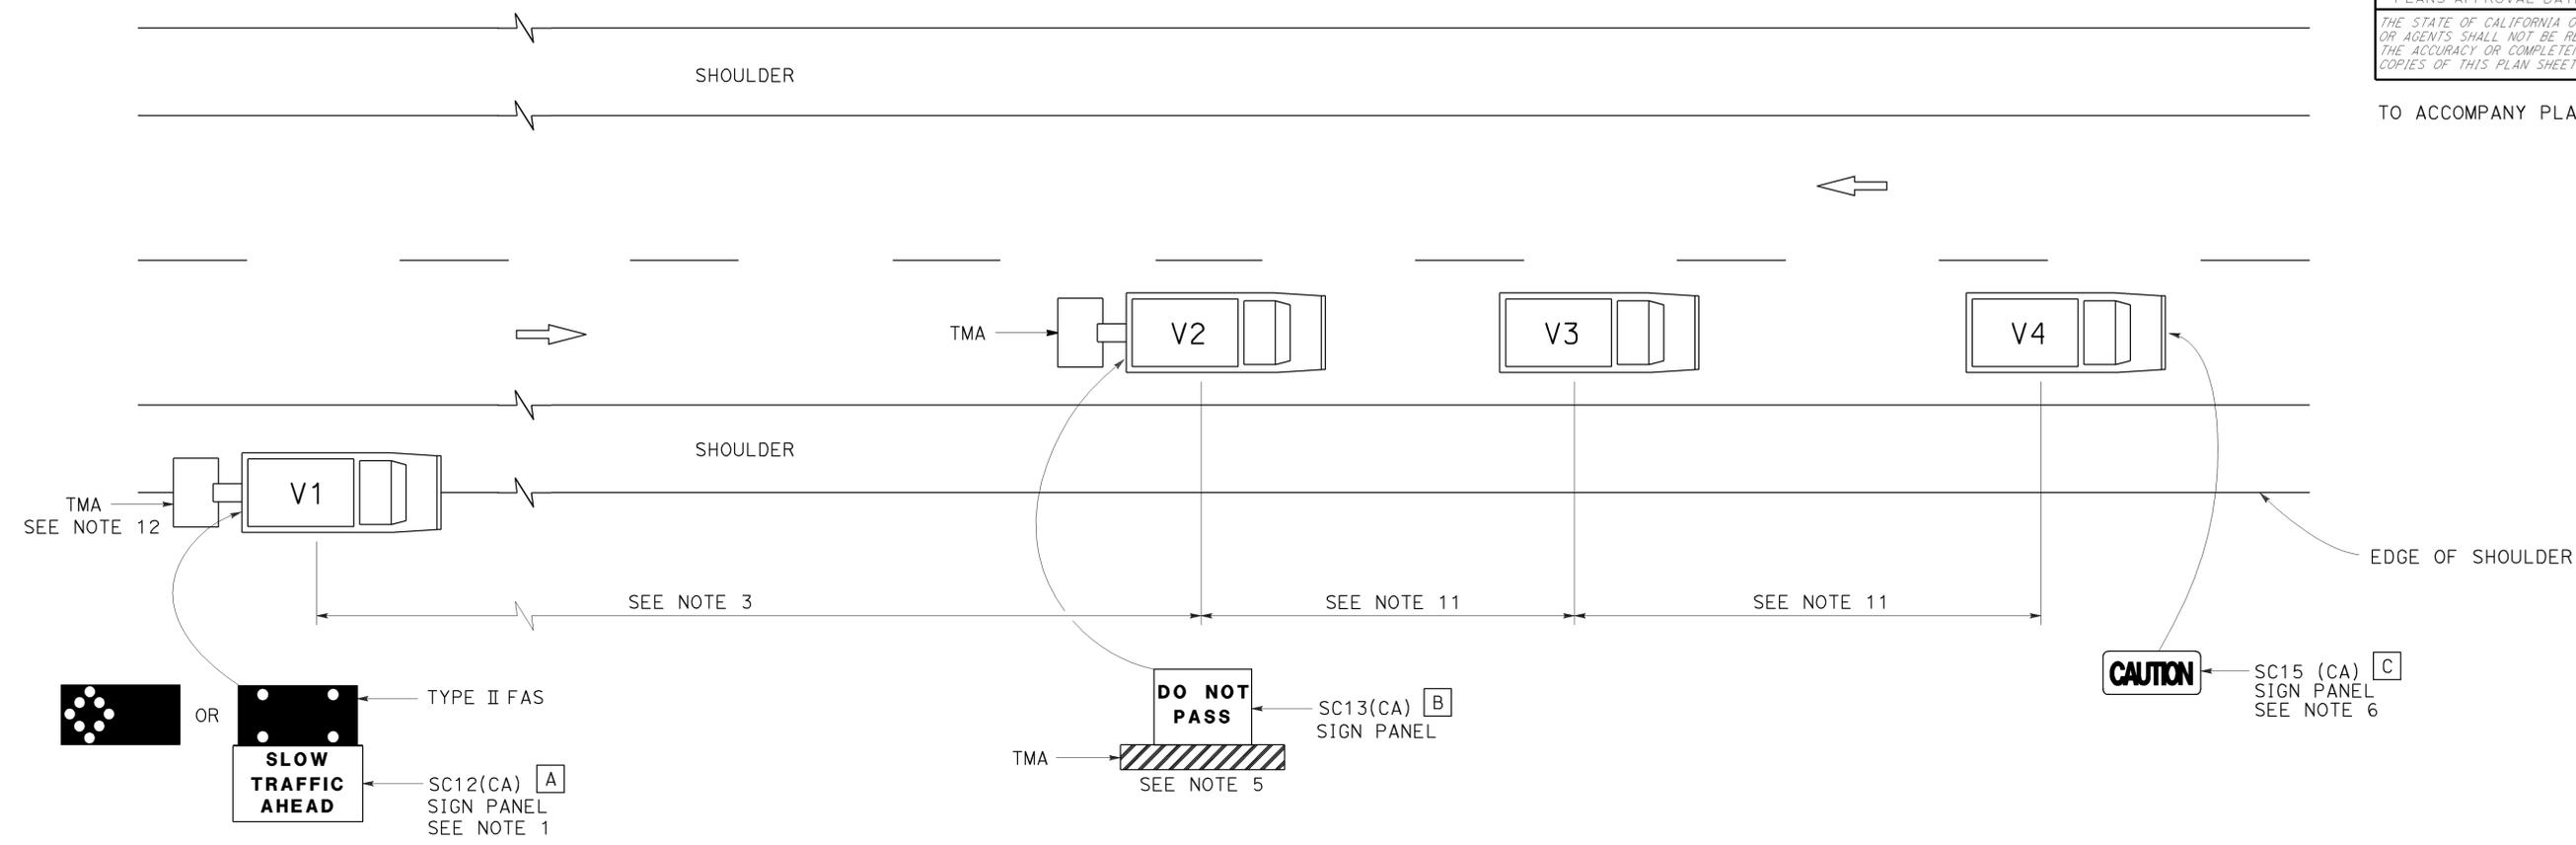

NOTES:

1. Either a changeable message sign or a SC12(CA) "SLOW TRAFFIC AHEAD" sign shall be mounted on the rear of sign vehicle V1. The changeable message sign shall be sequenced to show the "CAUTION" message first, follow by the "SLOW TRAFFIC AHEAD" message. A Type II flashing arrow sign may be used with the SC12(CA) sign panel.
2. Sign vehicle V1 should be positioned where highly visible when shoulders are not available.
3. If traffic queues develop, sign vehicle V1 should be positioned upstream from the end of queue.
4. Vehicle-mounted sign panels shall have Type III or above retroreflective sheeting, black on white, or black on fluorescent orange, with 6" minimum series D letters per Caltrans sign specifications.
5. Shadow vehicle shall be equipped with a truck-mounted attenuator. The sign panel shown shall be mounted on the rear of shadow vehicle V2. The message "LANE CLOSED" may be used in place of the "DO NOT PASS" message.
6. The sign panel shown shall be mounted on the front of sign vehicle V4, facing opposing traffic.

7. All vehicles shall be equipped with flashing or rotating amber lights.
8. Sign vehicle V4 will not be required when the work and vehicles V2 and V3 are 2' or more from the centerline of the highway during the work or application operations.
9. All vehicles used for lane closures shall be equipped with two-way radios and the vehicle operators shall maintain communication during the work or application operation.
10. This plan shall not be used where workers would be on foot in the work area. Use a stationary type lane closure (Revised Standard Plan T13) for this condition.
11. Minimize spacing between vehicles V2 and V3 and vehicles V3 and V4 to deter road users from driving in between them.
12. If sign vehicle V1 encroaches into the traffic lane due to insufficient shoulder width, sign vehicle V1 shall be equipped with a truck-mounted attenuator. Sign vehicle V1 shall stay as close to the edge of shoulder as practicable.

LEGEND

- V1 SIGN VEHICLE
- V2 SHADOW VEHICLE
- V3 WORK/APPLICATION VEHICLE
- V4 SIGN VEHICLE
- TMA TRUCK-MOUNTED ATTENUATOR
- FLASHING ARROW SIGN (FAS) IN FLASHING CAUTION MODE
- FLASHING ARROW SIGN (FAS) IN ALTERNATING DIAMOND CAUTION

SIGN PANEL SIZE (Min)

- A 72" x 42"
- B 54" x 42"
- C 54" x 24"

STATE OF CALIFORNIA
 DEPARTMENT OF TRANSPORTATION
**TRAFFIC CONTROL SYSTEM
 FOR MOVING LANE CLOSURE
 ON TWO LANE HIGHWAYS**
 NO SCALE

RSP T17 DATED APRIL 19, 2013 SUPERSEDES STANDARD PLAN T17
 DATED MAY 20, 2011 - PAGE 245 OF THE STANDARD PLANS BOOK DATED 2010.

REVISED STANDARD PLAN RSP T17

2010 REVISED STANDARD PLAN RSP T17